

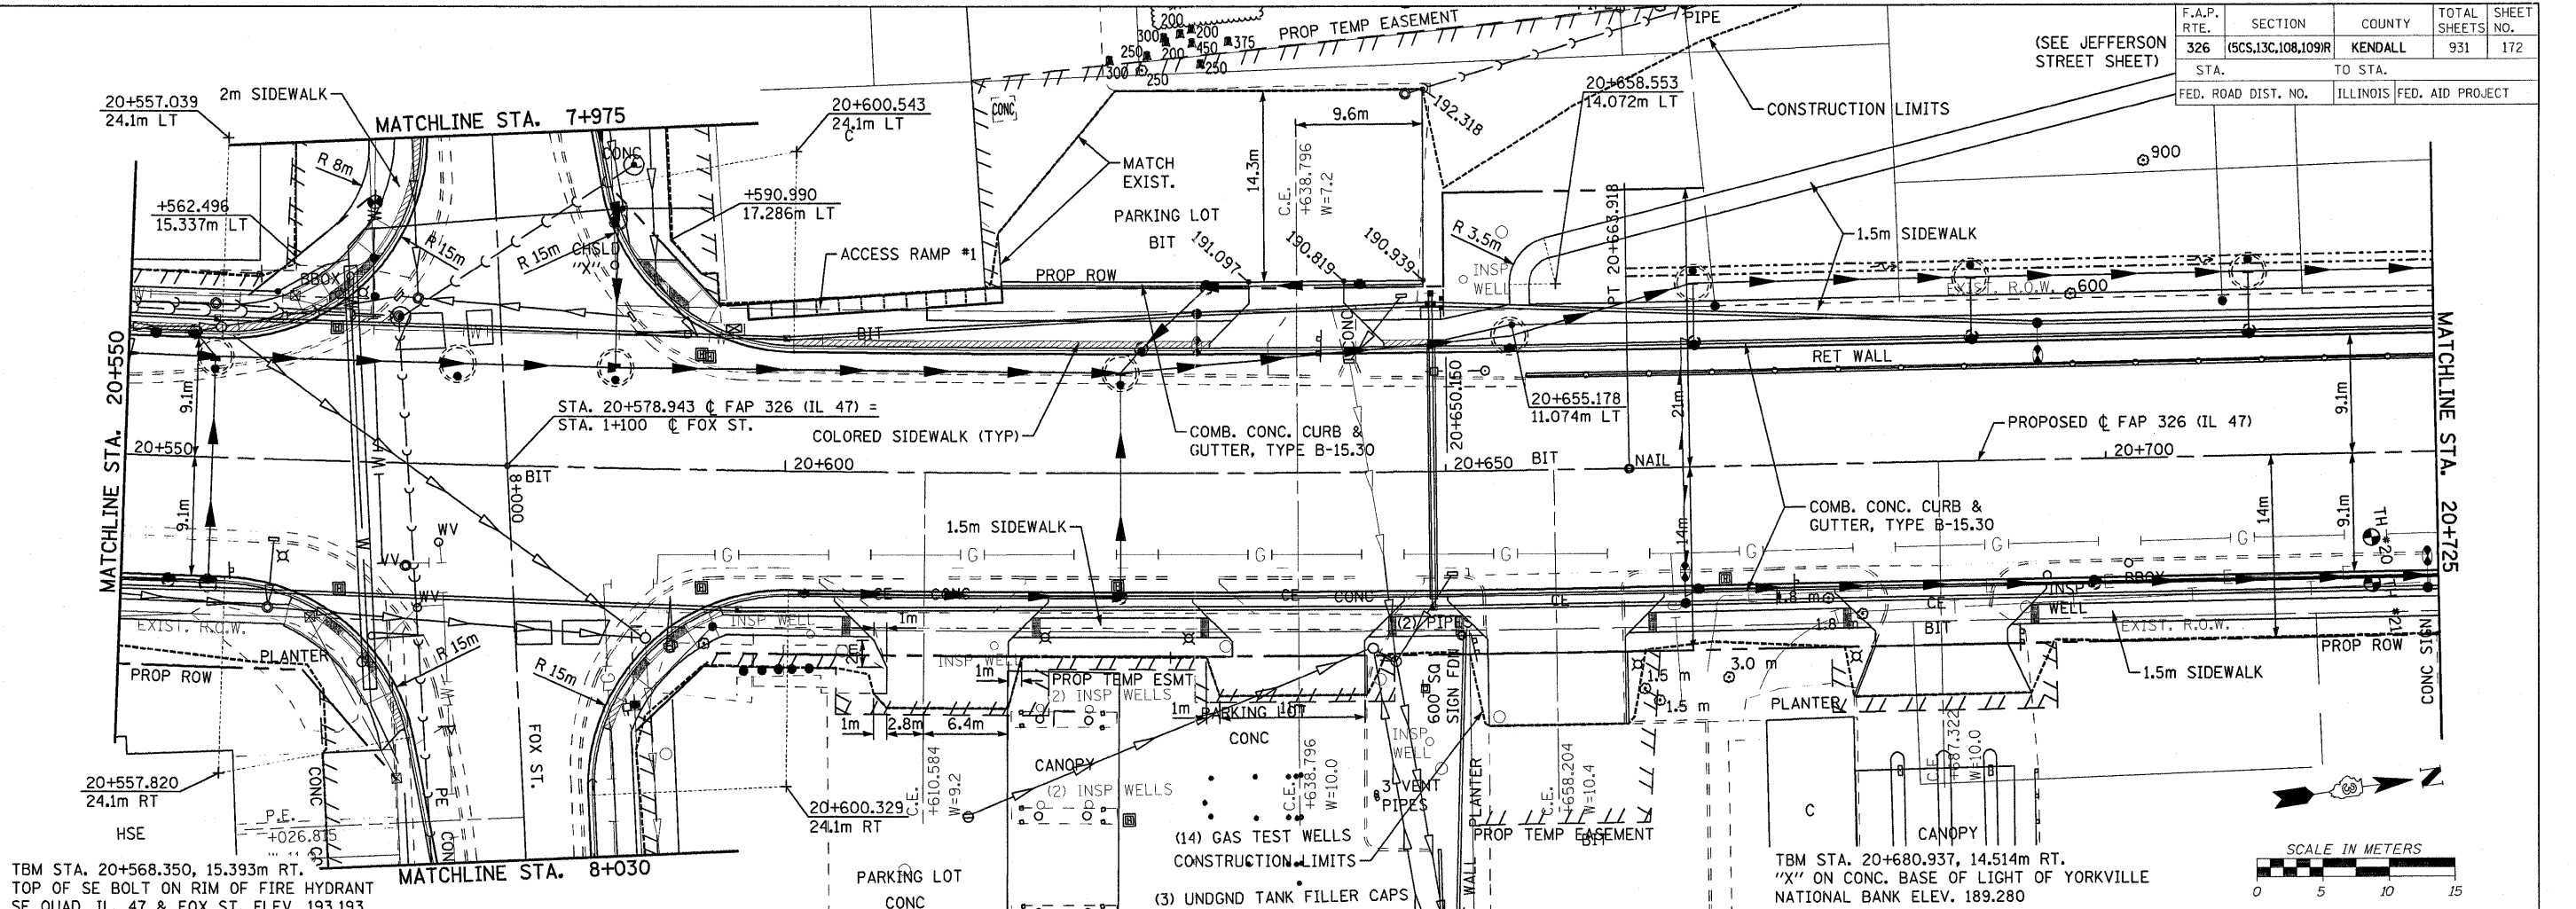


F.A.P. RTE.	SECTION	COUNTY	TOTAL SHEETS	SHEET NO.
326	(5CS,13C,108,109R)	KENDALL	931	172
STA.	TO STA.			
FED. ROAD DIST. NO.	ILLINOIS FED. AID PROJECT			

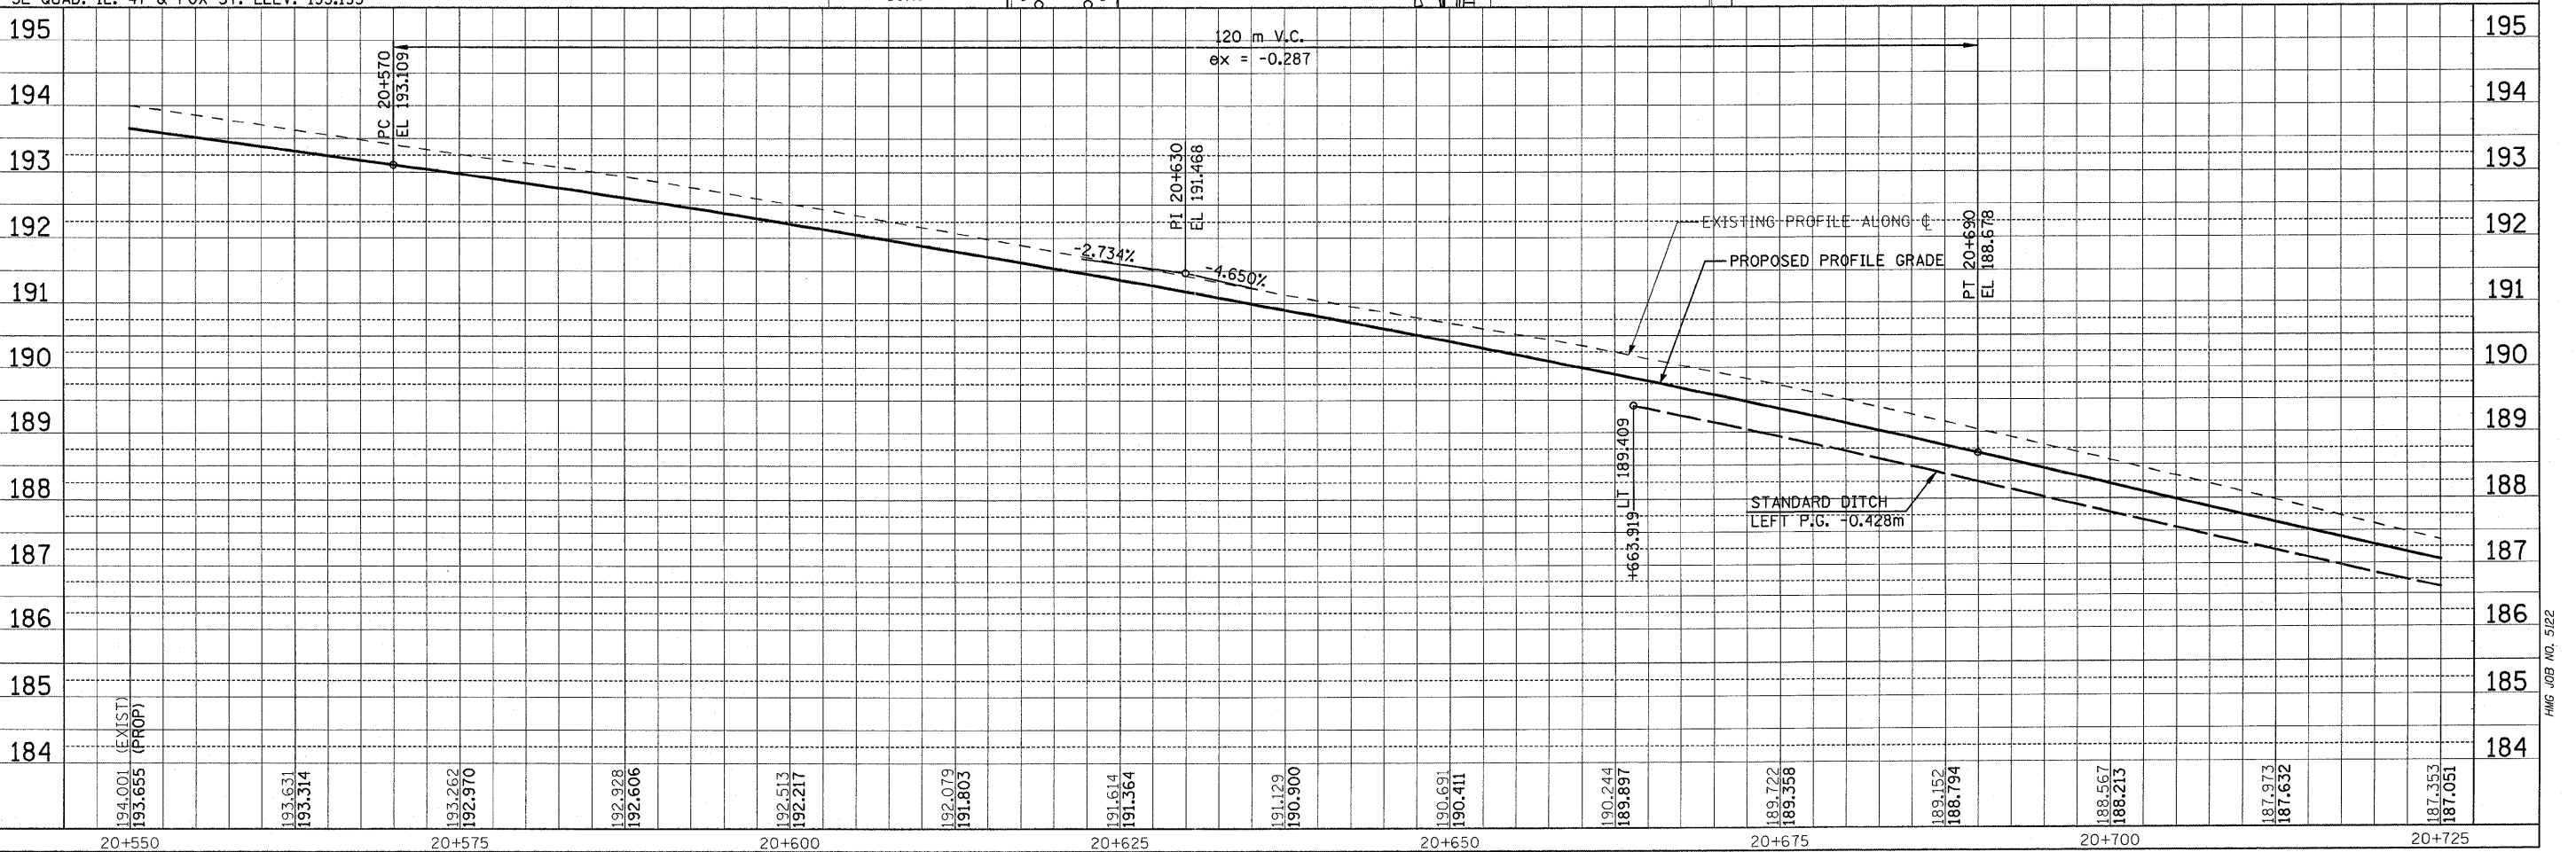

TBM STA. 20+568.350, 15.393m RT.  
TOP OF SE BOLT ON RIM OF FIRE HYDRANT  
SE QUAD. IL. 47 & FOX ST. ELEV. 193.193

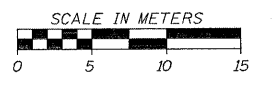

FILE: 172pp47\_16.dgn  
PLOTTED: 8/22/2011

HMG JOB NO. 5122