



F.A.P. RTE.	SECTION	COUNTY	TOTAL SHEETS	SHEET NO.
326	(6CS,13C,108,109)R	KENDALL	931	207
STA.	TO STA.			
FED. ROAD DIST. NO.	ILLINOIS FED. AID PROJECT			

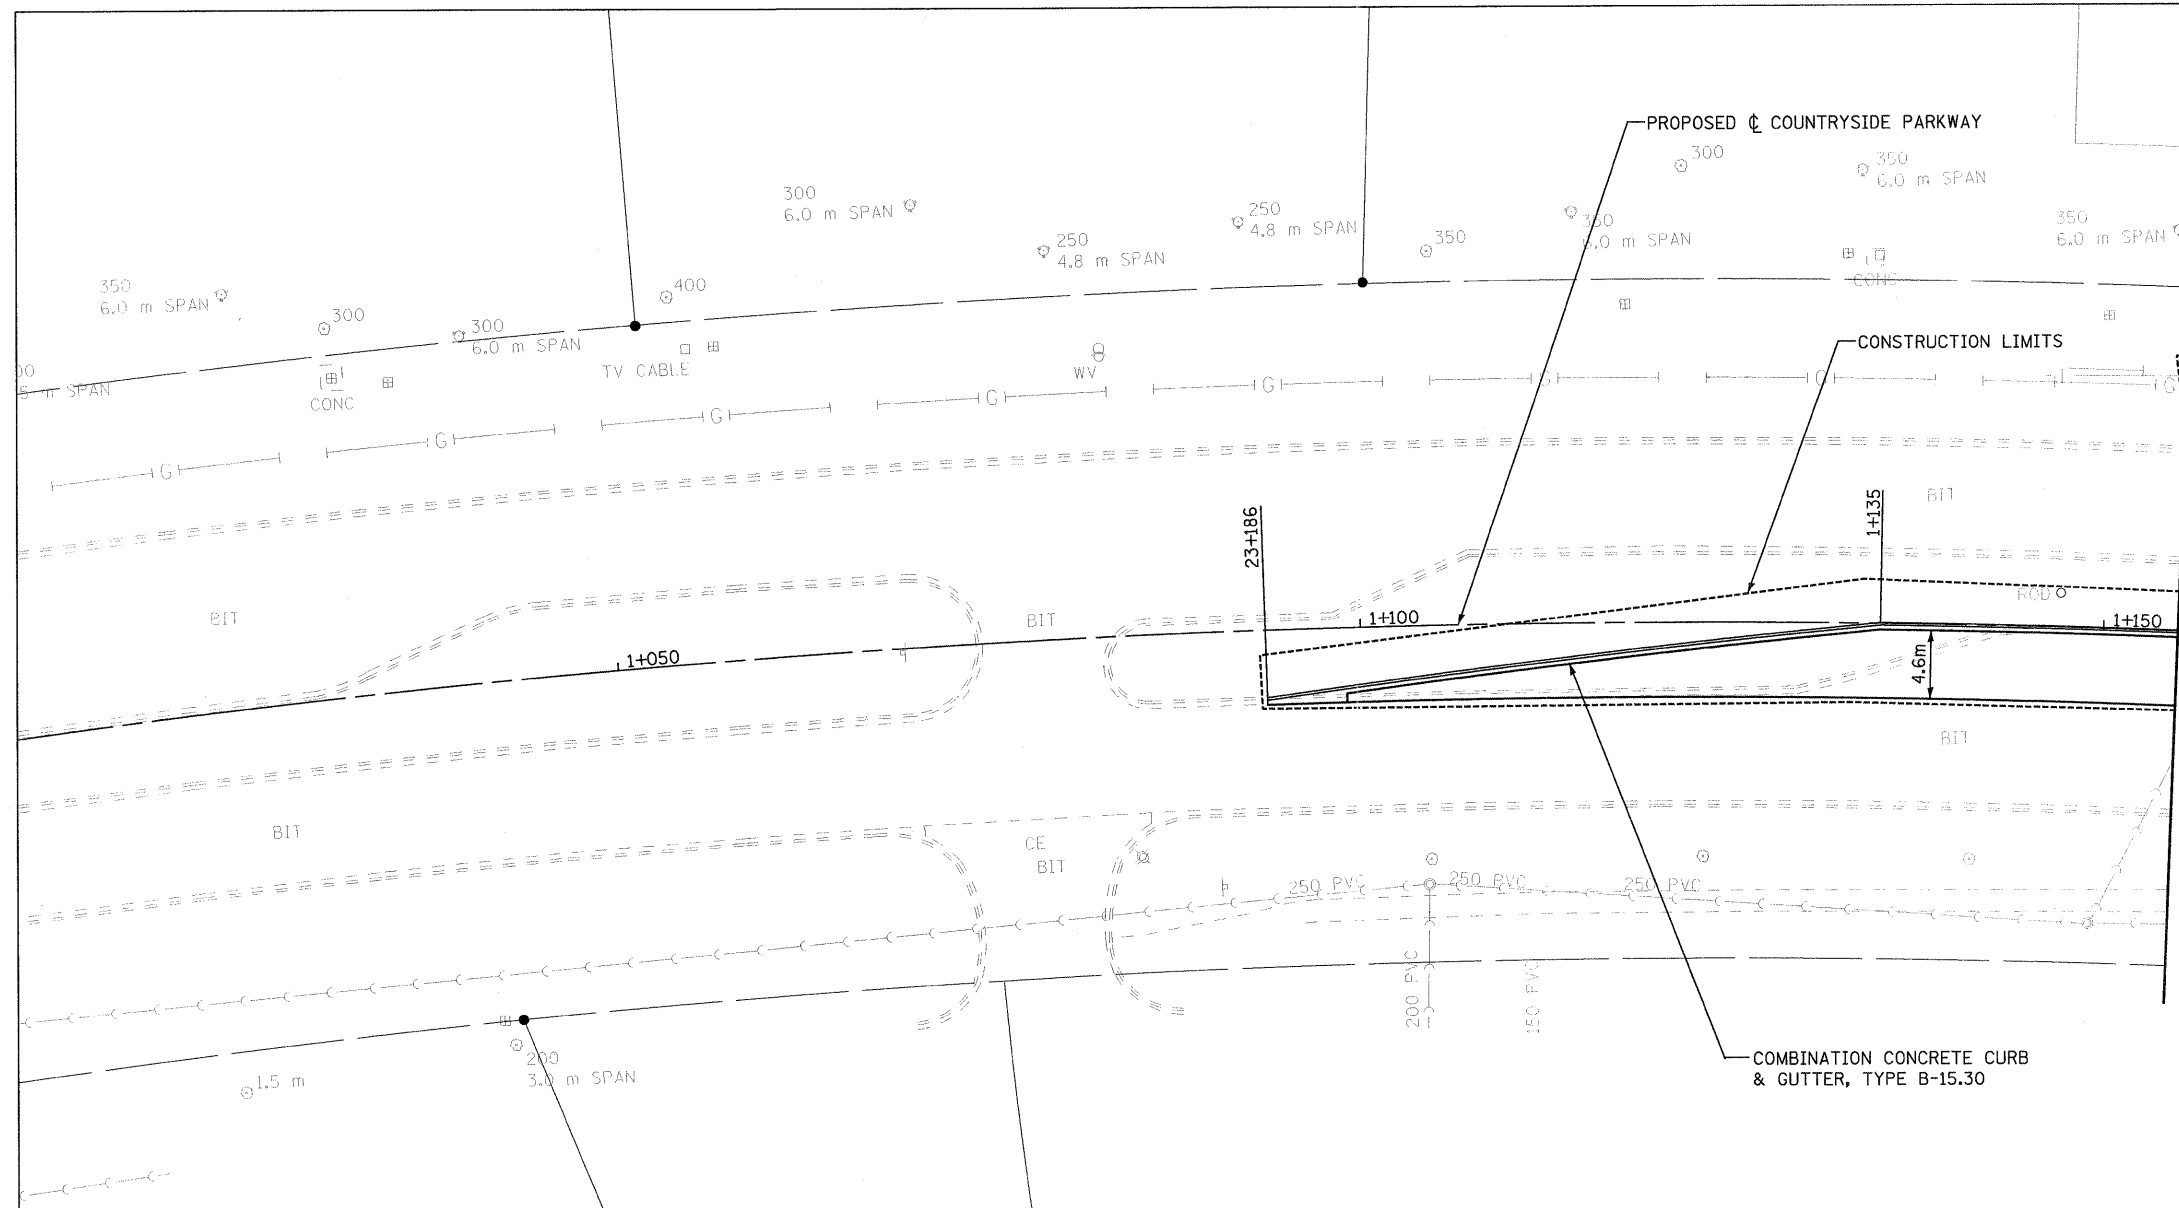

CURVE DATA
 PI STA = 1+082.556
 $\Delta = 11^\circ 27' 40''$ (RT)
 R = 822.674 m
 T = 82.556 m
 L = 164.561 m
 E = 4.132 m
 e = _____
 T.R. = _____ m
 S.E. RUN. = _____ m
 P.C. STA = 1+000.000
 P.T. STA = 1+164.561

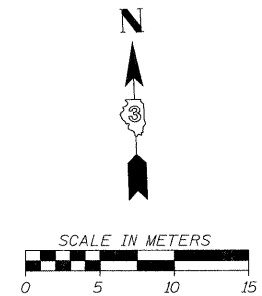

FILE: 207ppCPkwj-1.dgn
 PLOTTED: 8/13/2011

HMG JOB NO. 5122