



F.A.P. RTE.	SECTION	COUNTY	TOTAL SHEETS	SHEET NO.
326	(5CS,13C,108,109)R	KENDALL	931	267
STA.		TO STA.		
FED. ROAD DIST. NO.		ILLINOIS FED. AID PROJECT		

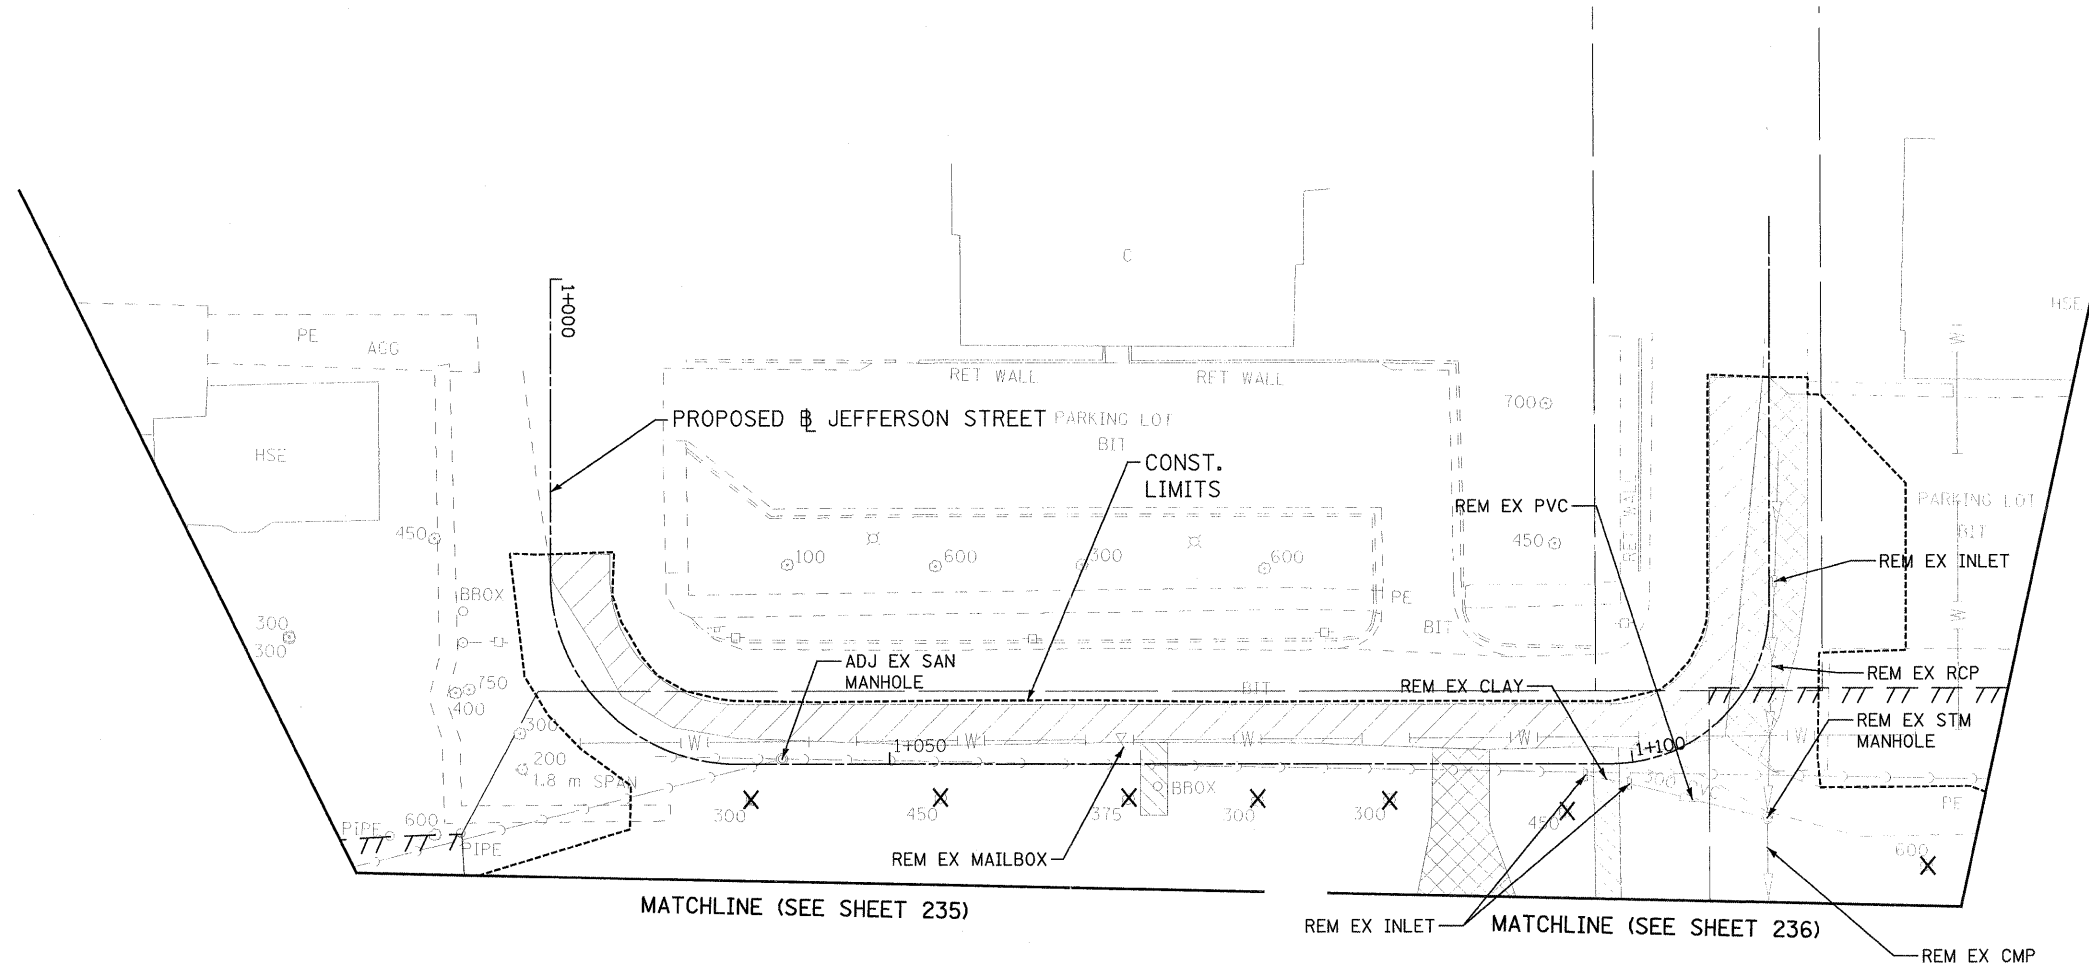

- X TREE REMOVAL
- REM REMOVE
- ADJ ADJUST
- REL RELOCATE
- [Hatched Box] PAVEMENT REMOVAL
- [Cross-hatched Box] DRIVEWAY PAVEMENT REMOVAL
- [Dotted Box] MEDIAN REMOVAL
- [Horizontal Line Box] HMA SURFACE REMOVAL
- [Diagonal Line Box] COMBINATION CURB AND GUTTER REMOVAL
- [Vertical Line Box] SIDEWALK REMOVAL
- [Wavy Line Box] PAVED DITCH REMOVAL
- [Zig-zag Box] ISLAND REMOVAL

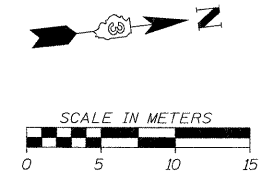

FILE: 267remJeff.dgn
PLOTTED: 8/11/2011

HMG JOB NO. 5122