
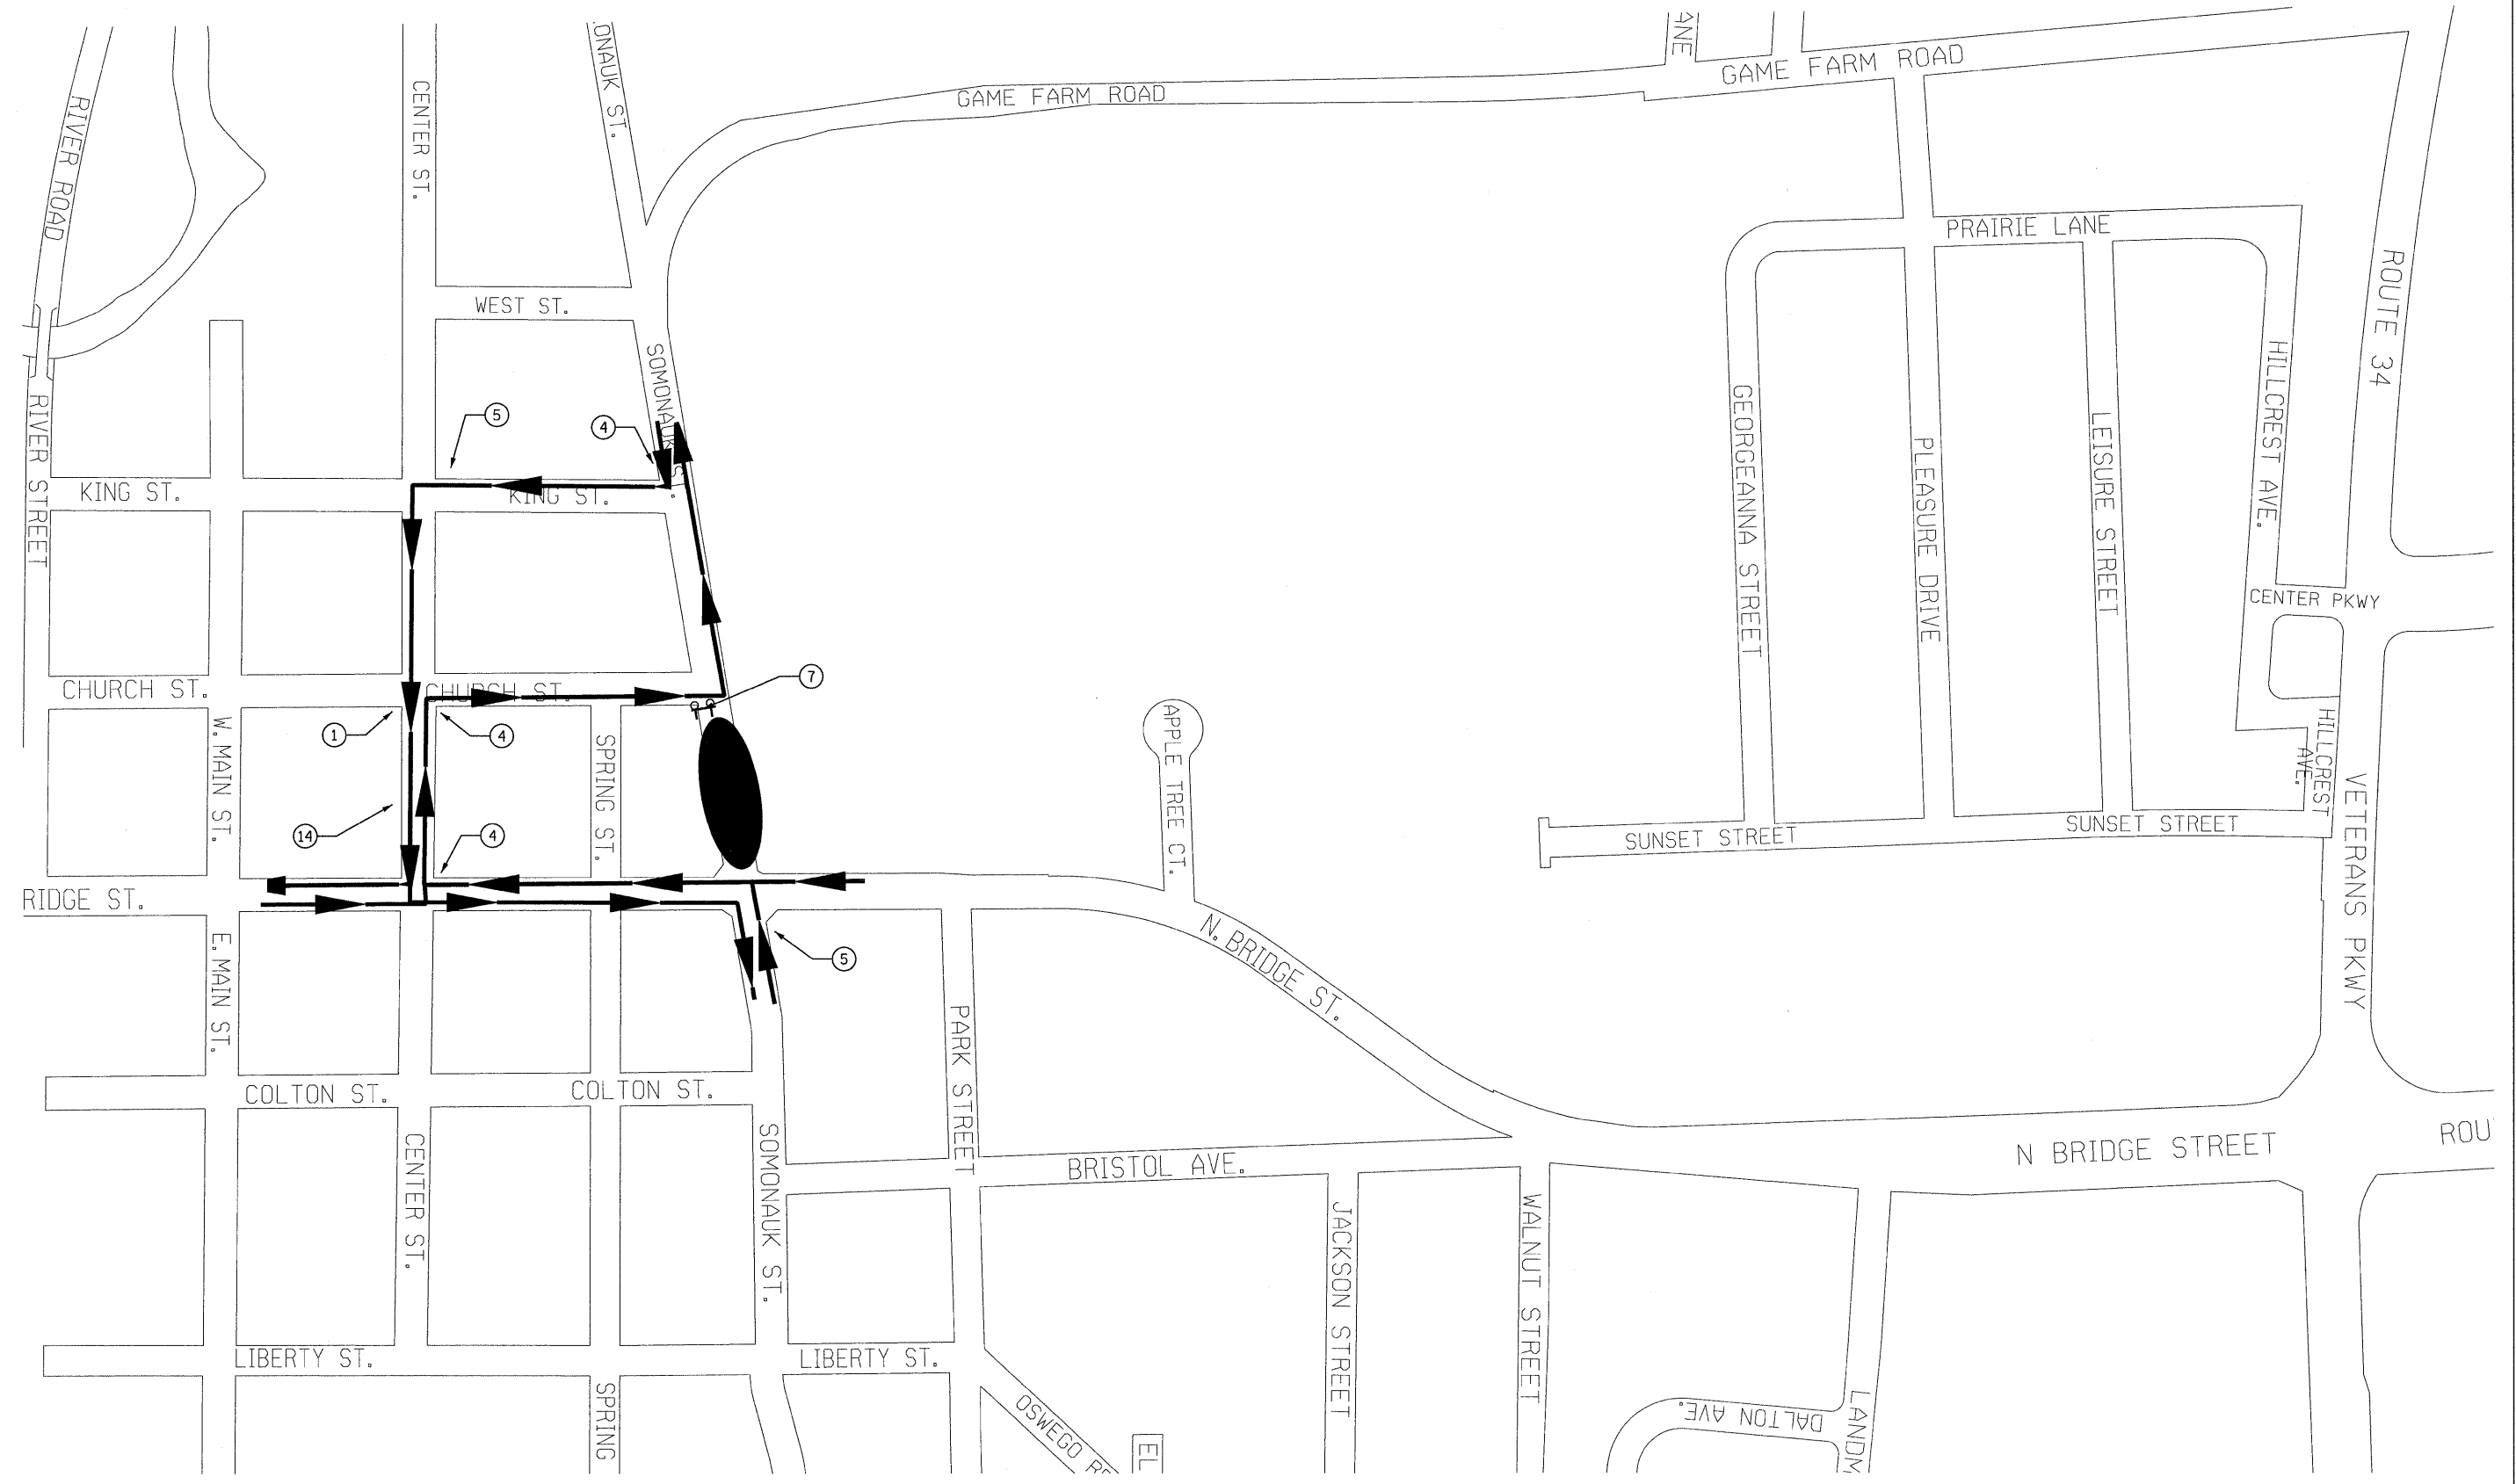


F.A.P. RTE.	SECTION	COUNTY	TOTAL SHEETS	SHEET NO.
326	(5CS,13C,108,109)R	KENDALL	931	296
STA.		TO STA.		
FED. ROAD DIST. NO.		ILLINOIS FED. AID PROJECT		

NOTES:

1. THE CLOSURE OF SOMONAUK STREET SHALL BE LIMITED TO NO MORE THAN 30 WORKING DAYS AND SHALL COMMENCE IMMEDIATELY AFTER THE TRANSITION OF THE PROJECT TO STAGE 2. CLOSURE OF CENTER STREET SHALL NOT OCCUR UNTIL SOMONAUK HAS BEEN COMPLETED AND REOPENED TO TRAFFIC. THIS SHEET DEPICTS THE CHANGES/ADDITIONS TO THE TRAFFIC CONTROL DURING CLOSURE OF SOMONAUK

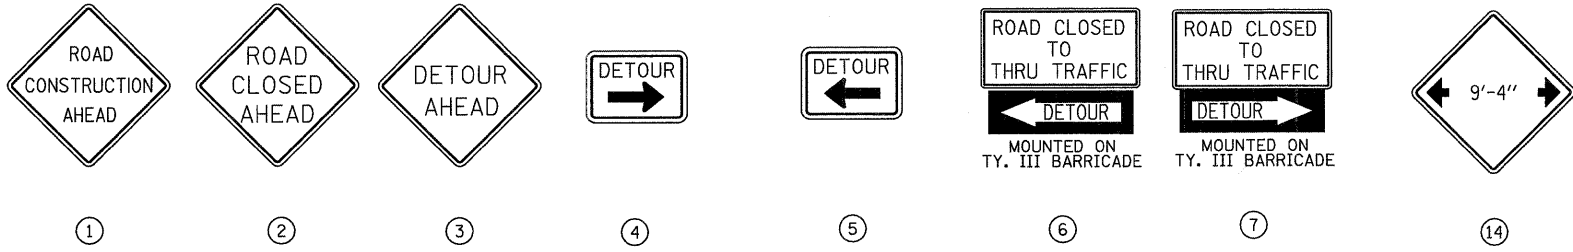

FILE: 296TC-plan\_Stage2A\_SomeDetour\_01.dgn  
 PLOTTED: 8/11/2011

HMG JOB NO. 5122