



F.A.P. RTE.	SECTION	COUNTY	TOTAL SHEETS	SHEET NO.
326	(5CS,13C,108,109)R	KENDALL	931	301
STA.		TO STA.		
FED. ROAD DIST. NO.		ILLINOIS FED. AID PROJECT		

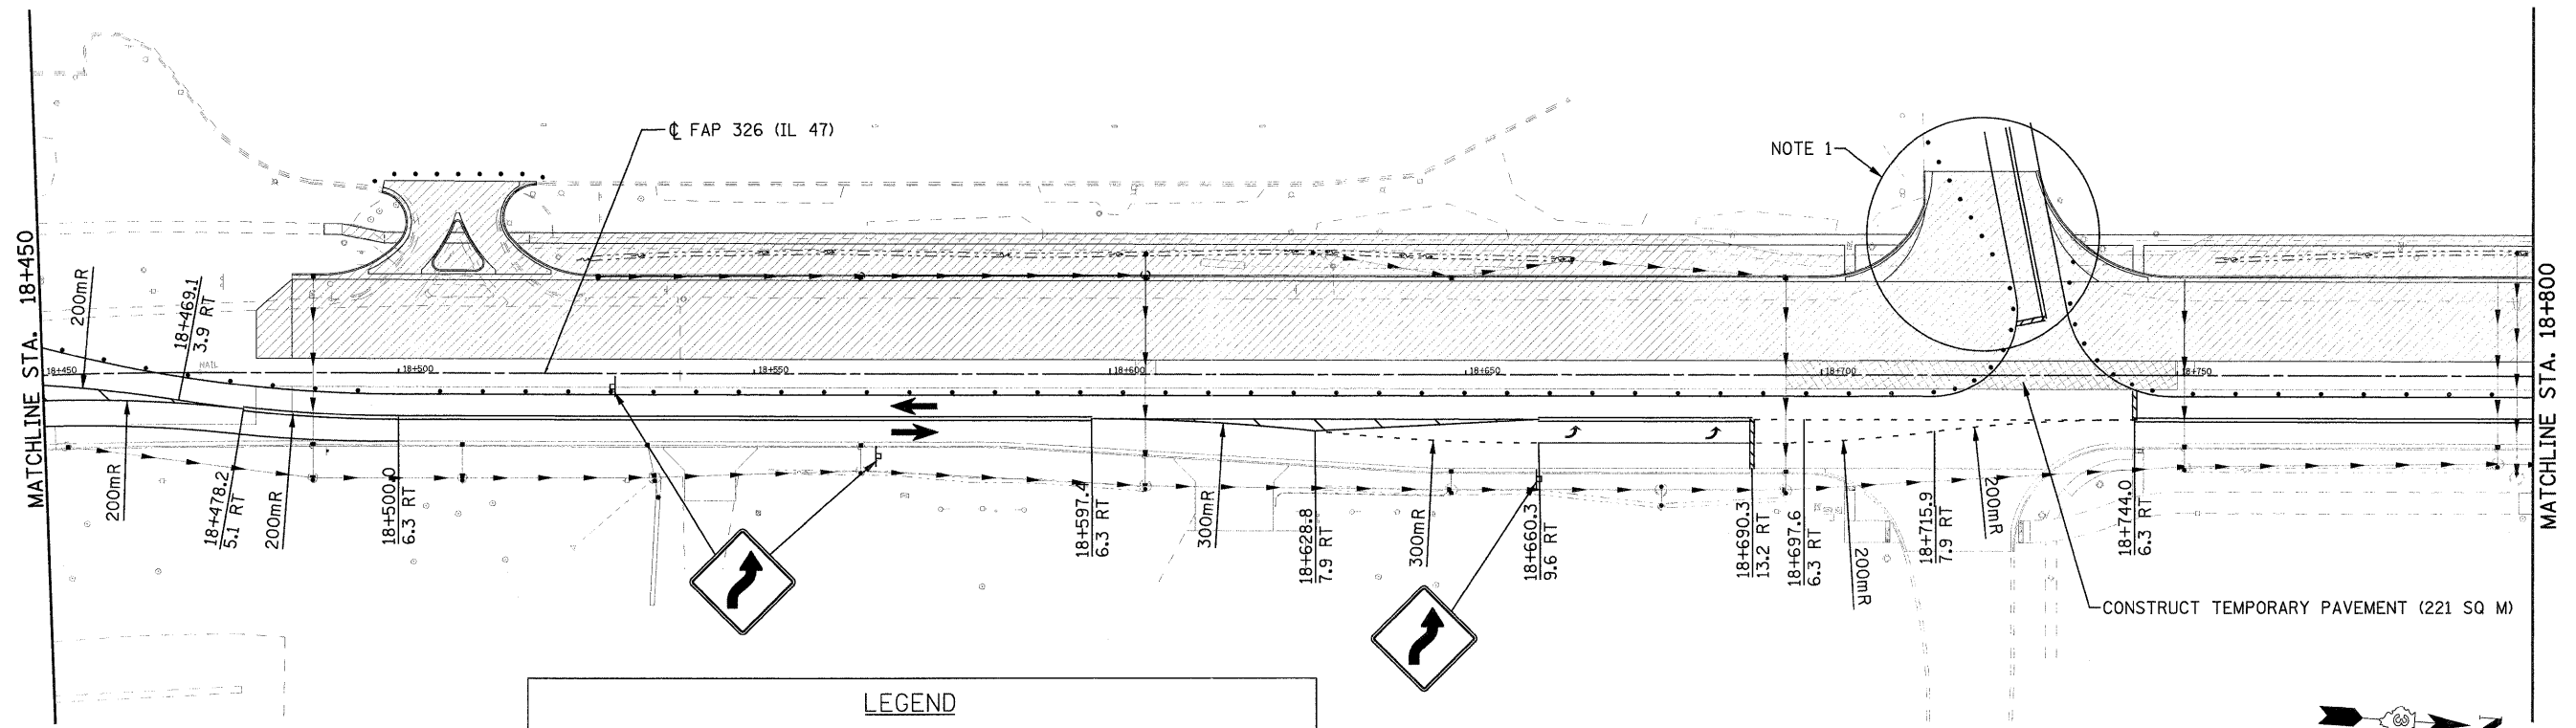

NOTES:

1. MAINTAIN ACCESS AT ALL TIMES. SHIFT TRAFFIC CONTROL TO COMPLETE PAVING.

LEGEND	
	CONSTRUCTION THIS STAGE
	TEMPORARY PAVEMENT
	TRAFFIC FLOW
	TEMPORARY PAVEMENT MARKING
	SIGN ON PORTABLE OR PERMANENT SUPPORT
	TEMPORARY CONCRETE BARRIER
	IMPACT ATTENUATOR
	DRUM OR BARRICADE
	TYPE III BARRICADE WITH FLASHING LIGHTS

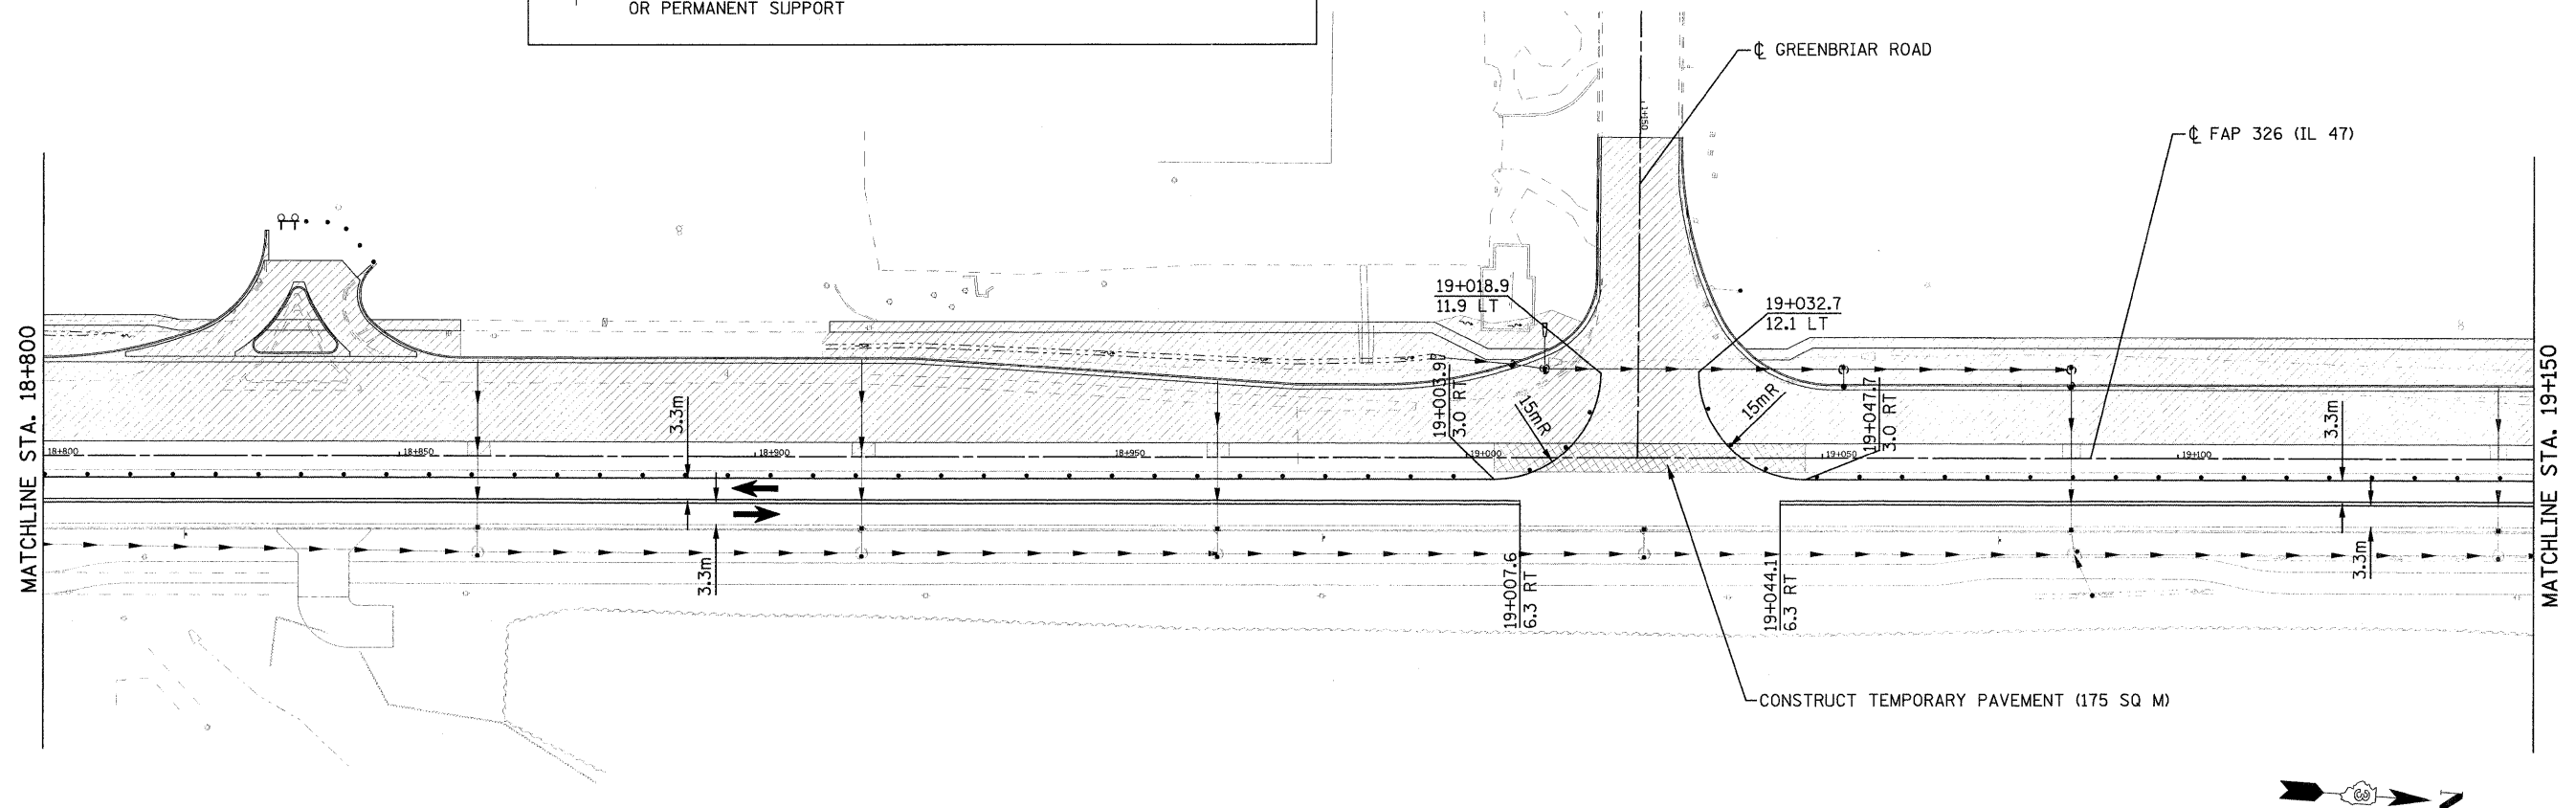

FILE: 301STAGE-2-47-02.dgn
PLOTTED: 8/11/2011

HMG JOB NO. 5122