



F.A.P. RTE.	SECTION	COUNTY	TOTAL SHEETS	SHEET NO.
326	(SCS,13C,108,109)R	KENDALL	931	310
STA.	TO STA.			
FED. ROAD DIST. NO.	ILLINOIS FED. AID PROJECT			

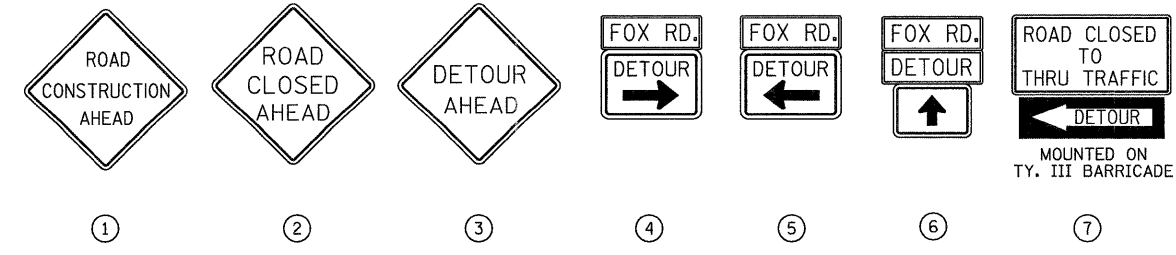

NOTES:
 1. THE CLOSURE OF FOX STREET SHALL BE LIMITED TO NO MORE THAN 40 WORKING DAYS AND SHALL COMMENCE IMMEDIATELY AFTER THE TRANSITION OF THE PROJECT TO STAGE 3. THIS SHEET DEPICTS THE SIGNING LAYOUT AFTER FOX STREET HAS BEEN COMPLETED AND REOPENED. SEE THE "STAGE 3A & 3B - FOX STREET DETOUR" SHEET FOR CHANGES TO THIS PLAN REQUIRED DURING THE CLOSURE OF FOX STREET.

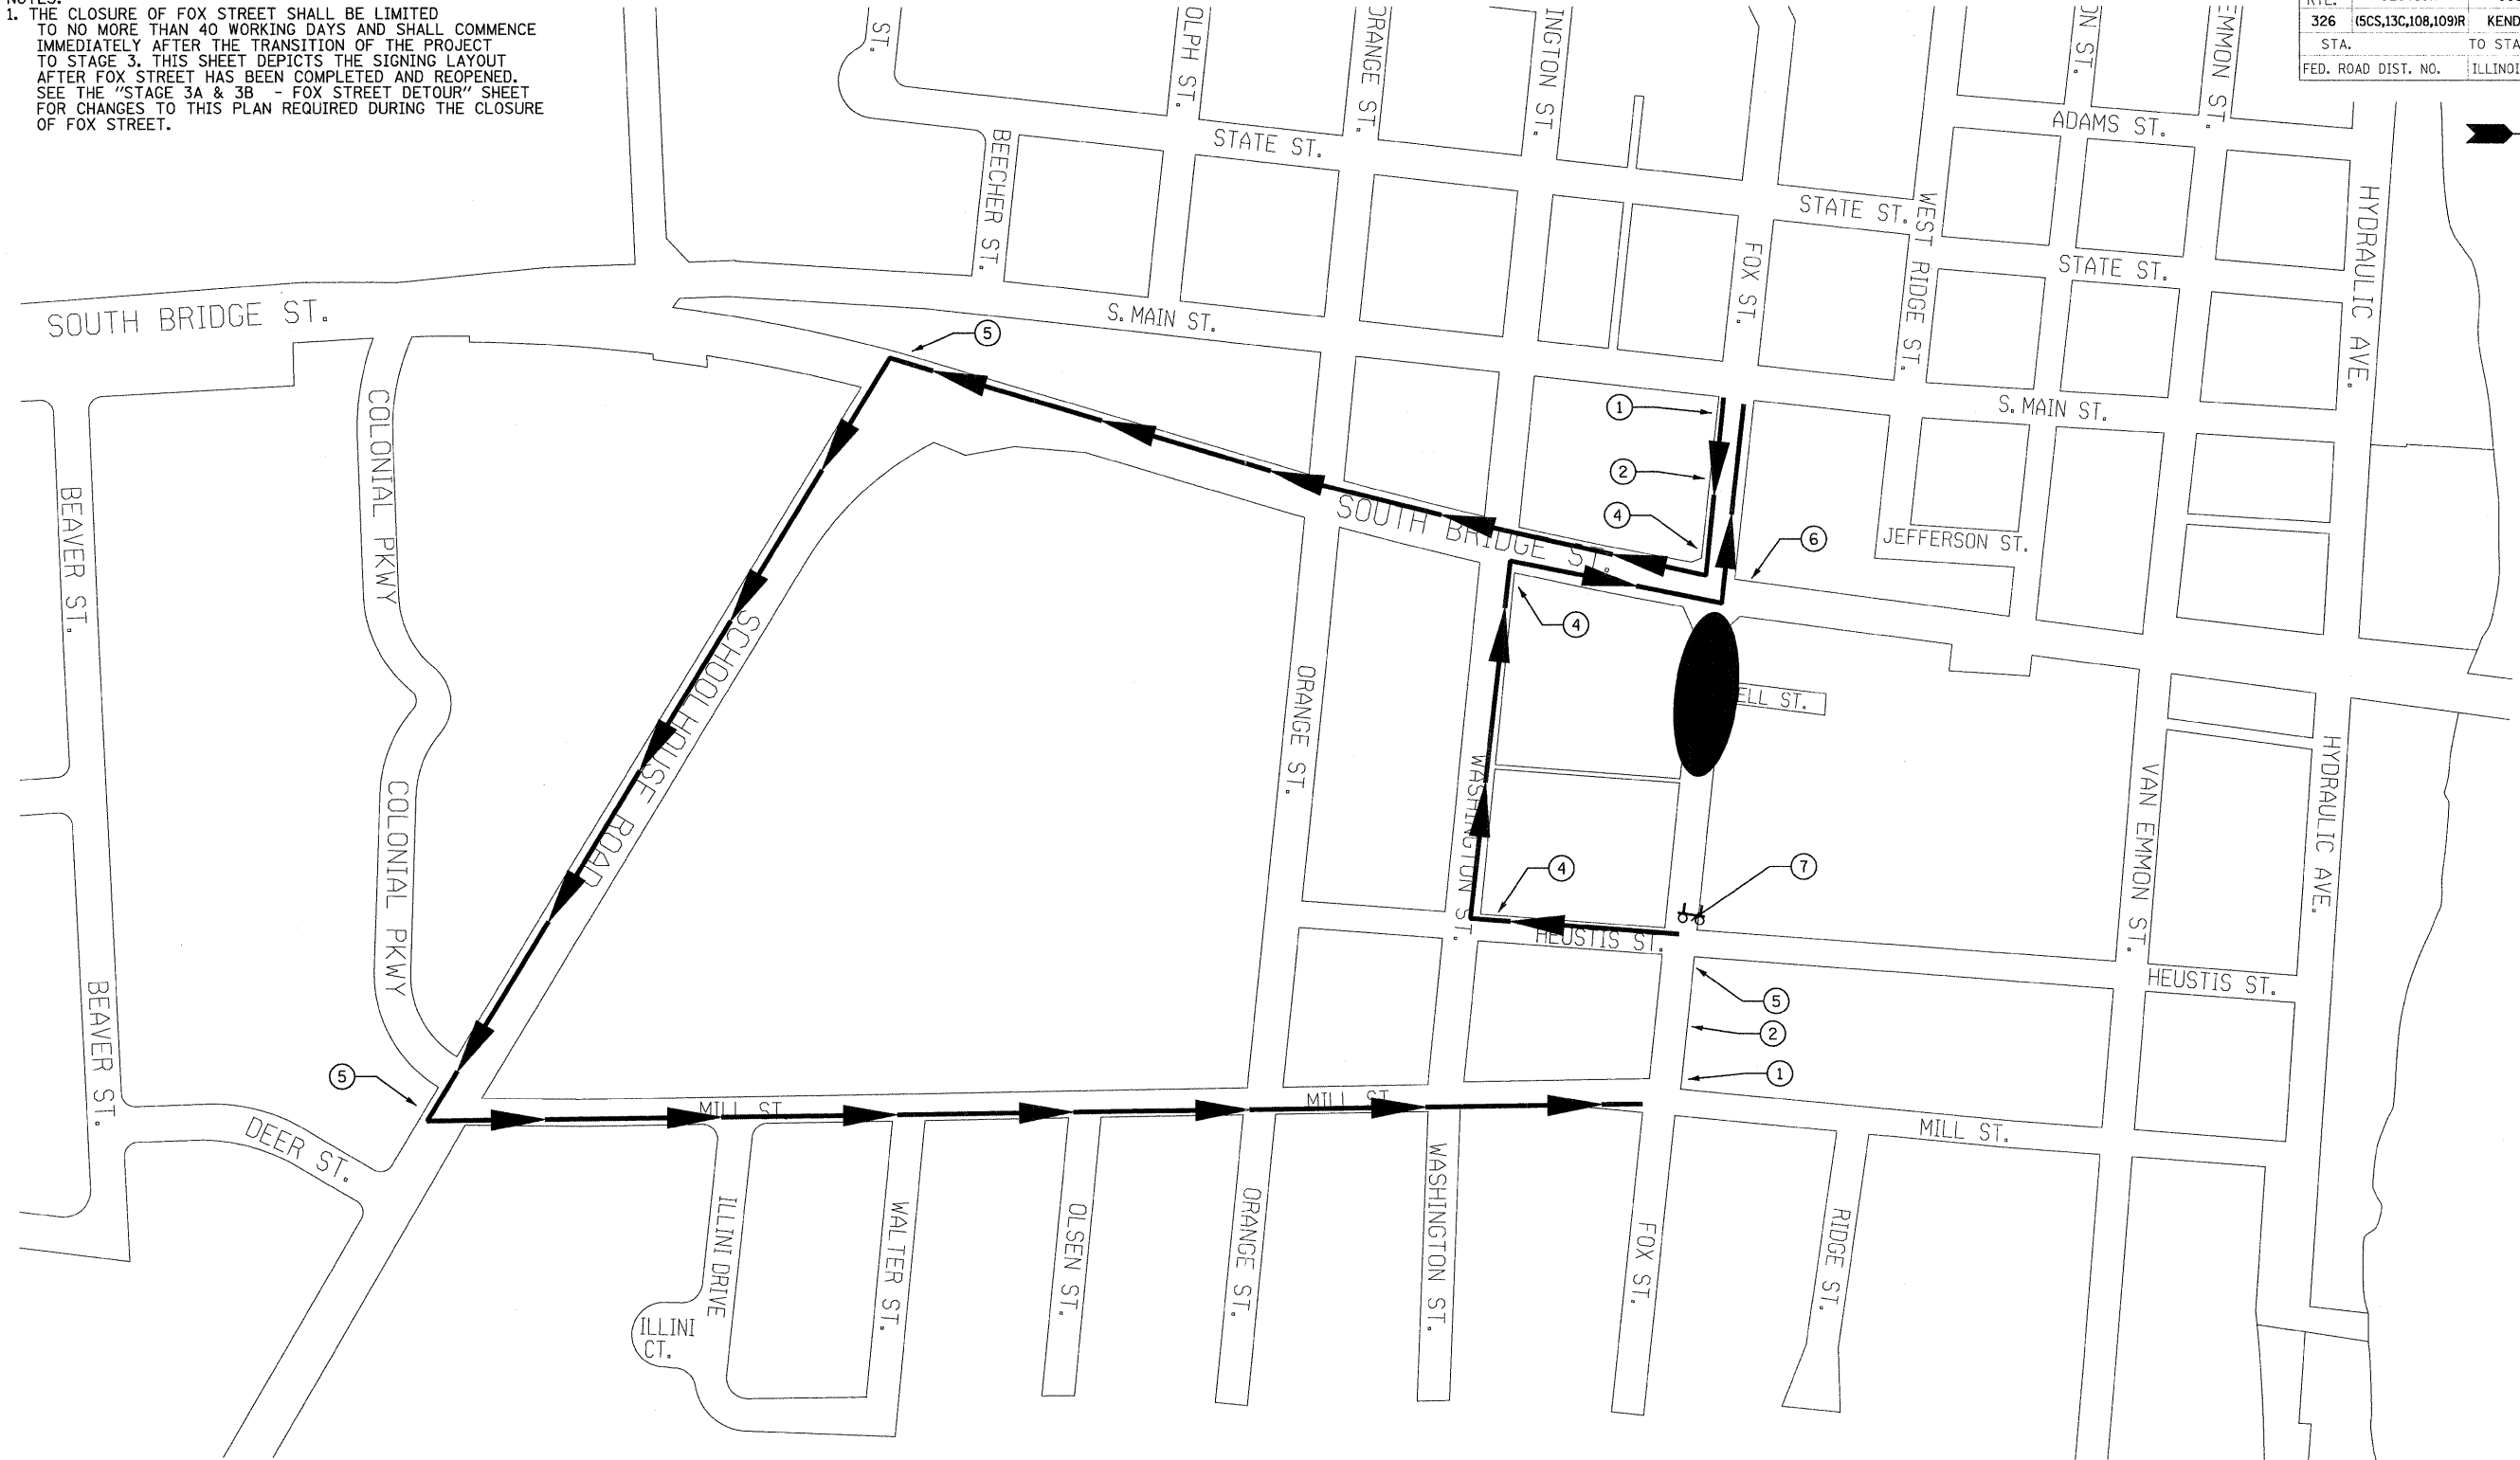

FILE: 3107C-plen_Stage3A_3B_FoxDetour_01.dgn
 PLOTTED: 8/11/2011

HMG JOB NO. 5122