
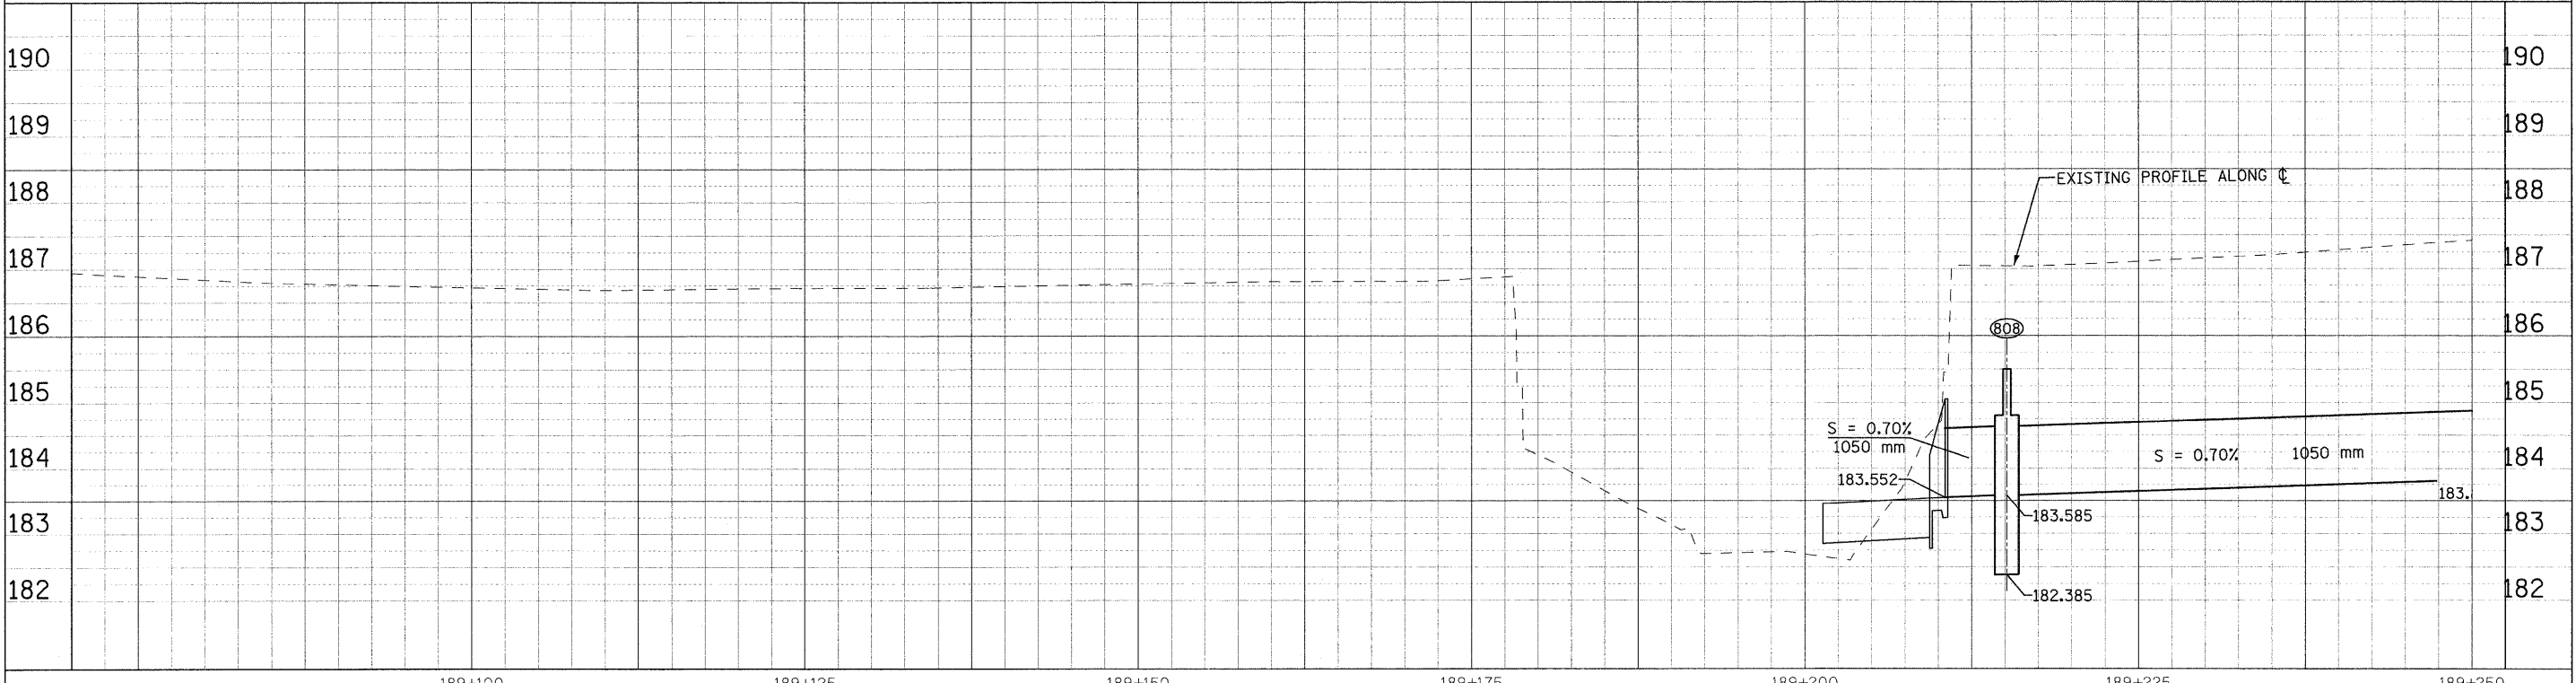


F.A.P. RTE.	SECTION	COUNTY	TOTAL SHEETS	SHEET NO.
326	(SCS,13C,108,109)R	KENDALL	931	439
STA.		TO STA.		
FED. ROAD DIST. NO.		ILLINOIS FED. AID PROJECT		

- 808 CB. TY. A, 1.8m DIA., TY. 1 FRAME, CL. LID STA. 189+215.139, 12.675m LT. GRATE 185.5 INV. (E,W) 183.585 INV. (S) VERIFY ELEVATION PRIOR TO ORDERING STRUCTURE SUMP 182.735
- 809 CAST IN PLACE REINFORCED CONCRETE END SECTION 1200mm STA. 189+210.500, 12.675m LT. INV. 183.552
- P807 STORM SEWER, CL.A, R.G., 1200 37.592m AT 0.70%
- P808 STORM SEWER, CL.A, R.G., 1200 4.097m AT 0.70%

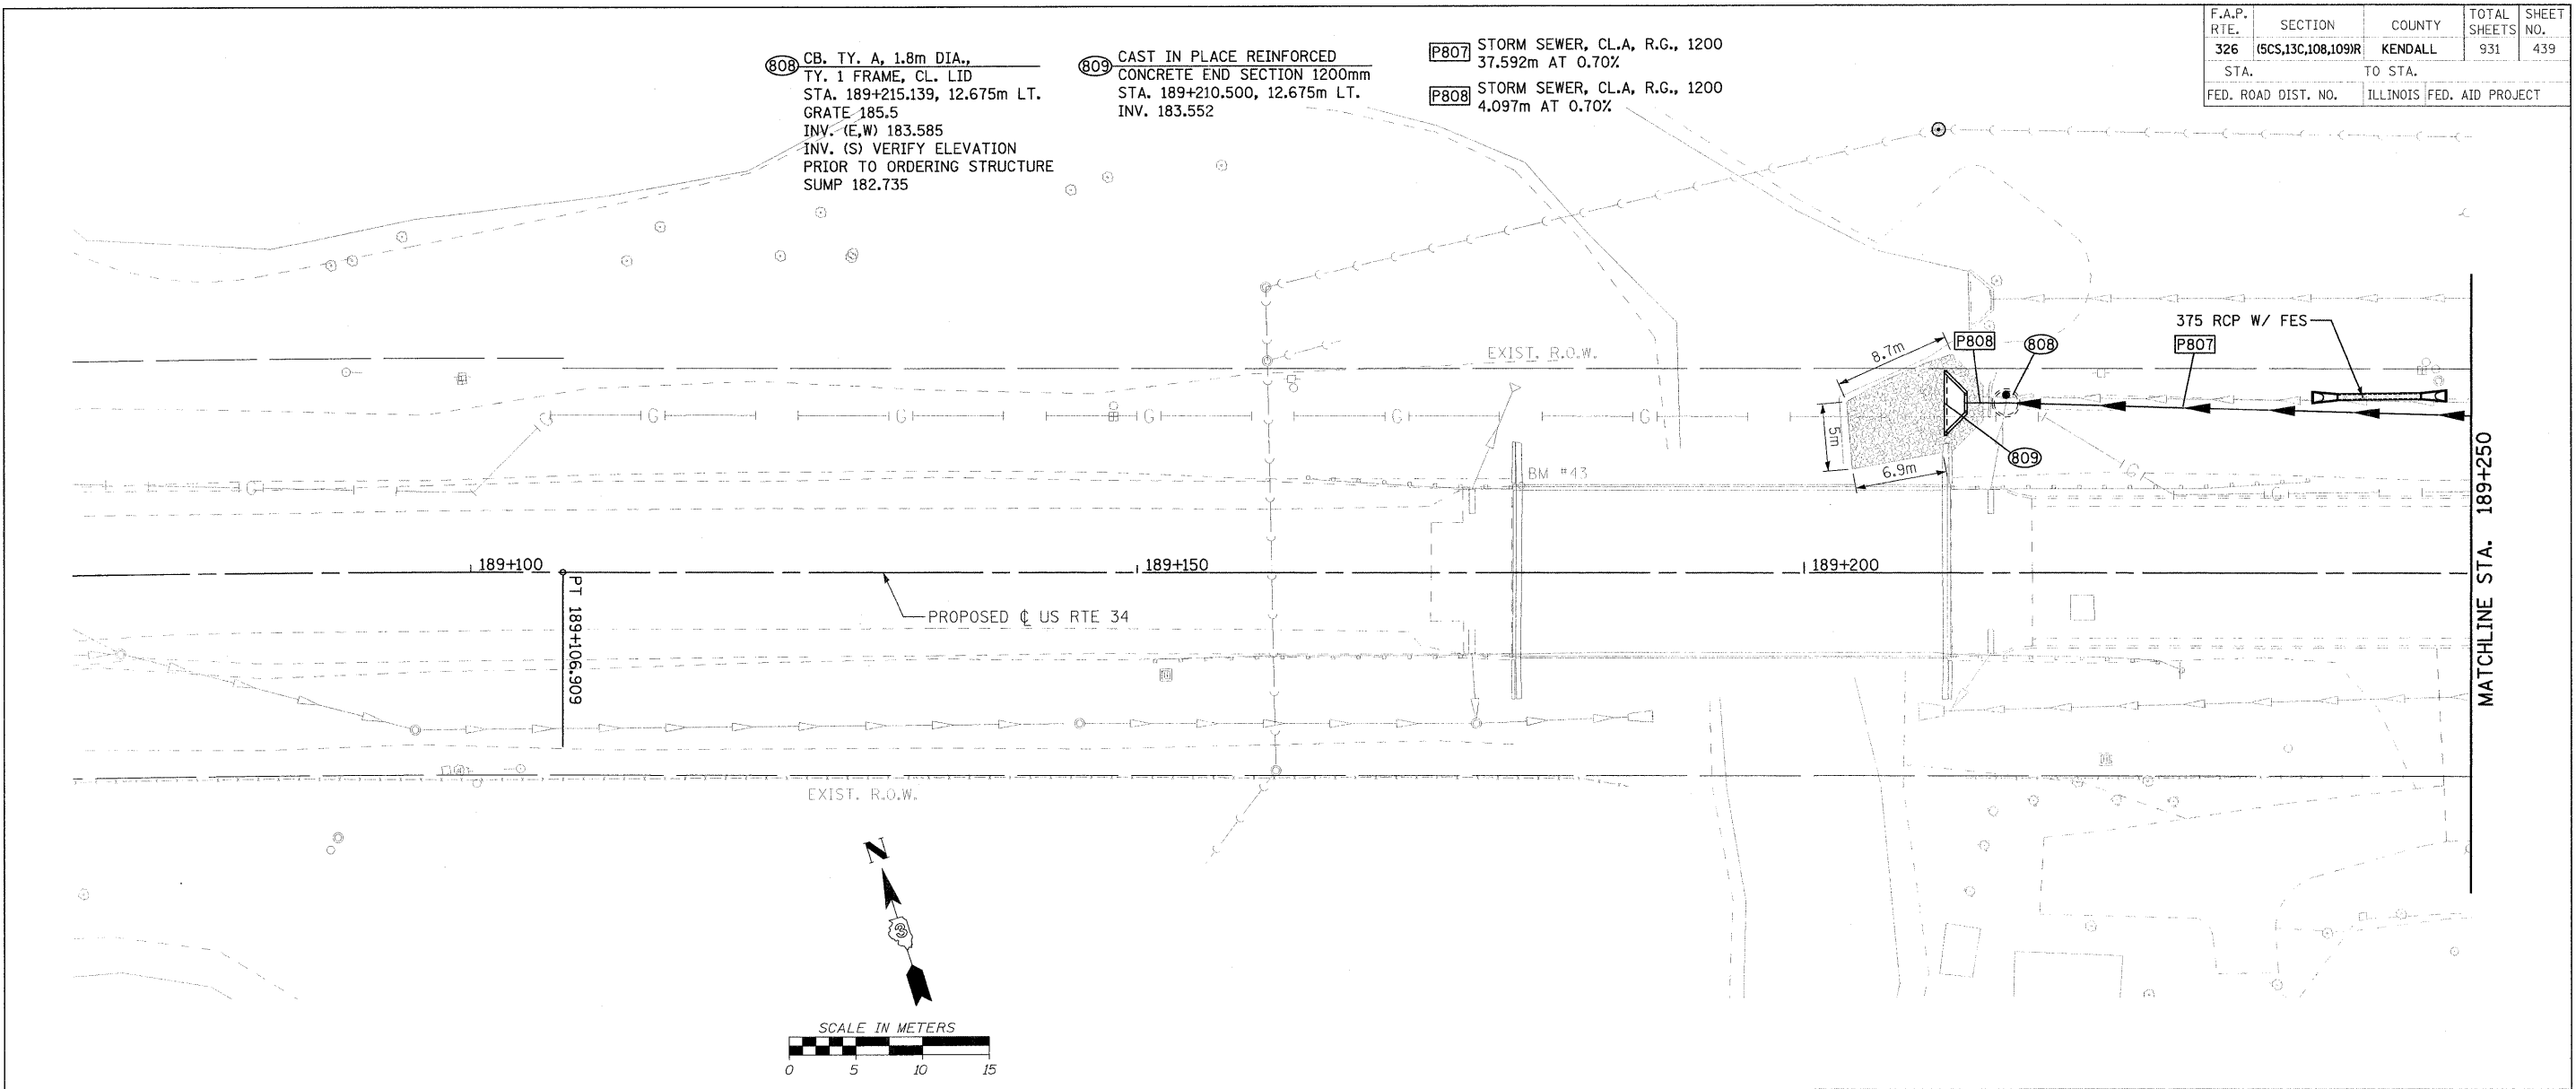

FILE: 439stnUS34.1.dgn  
PLOTTED: 8/11/2011

HMC JOB NO. 5122