
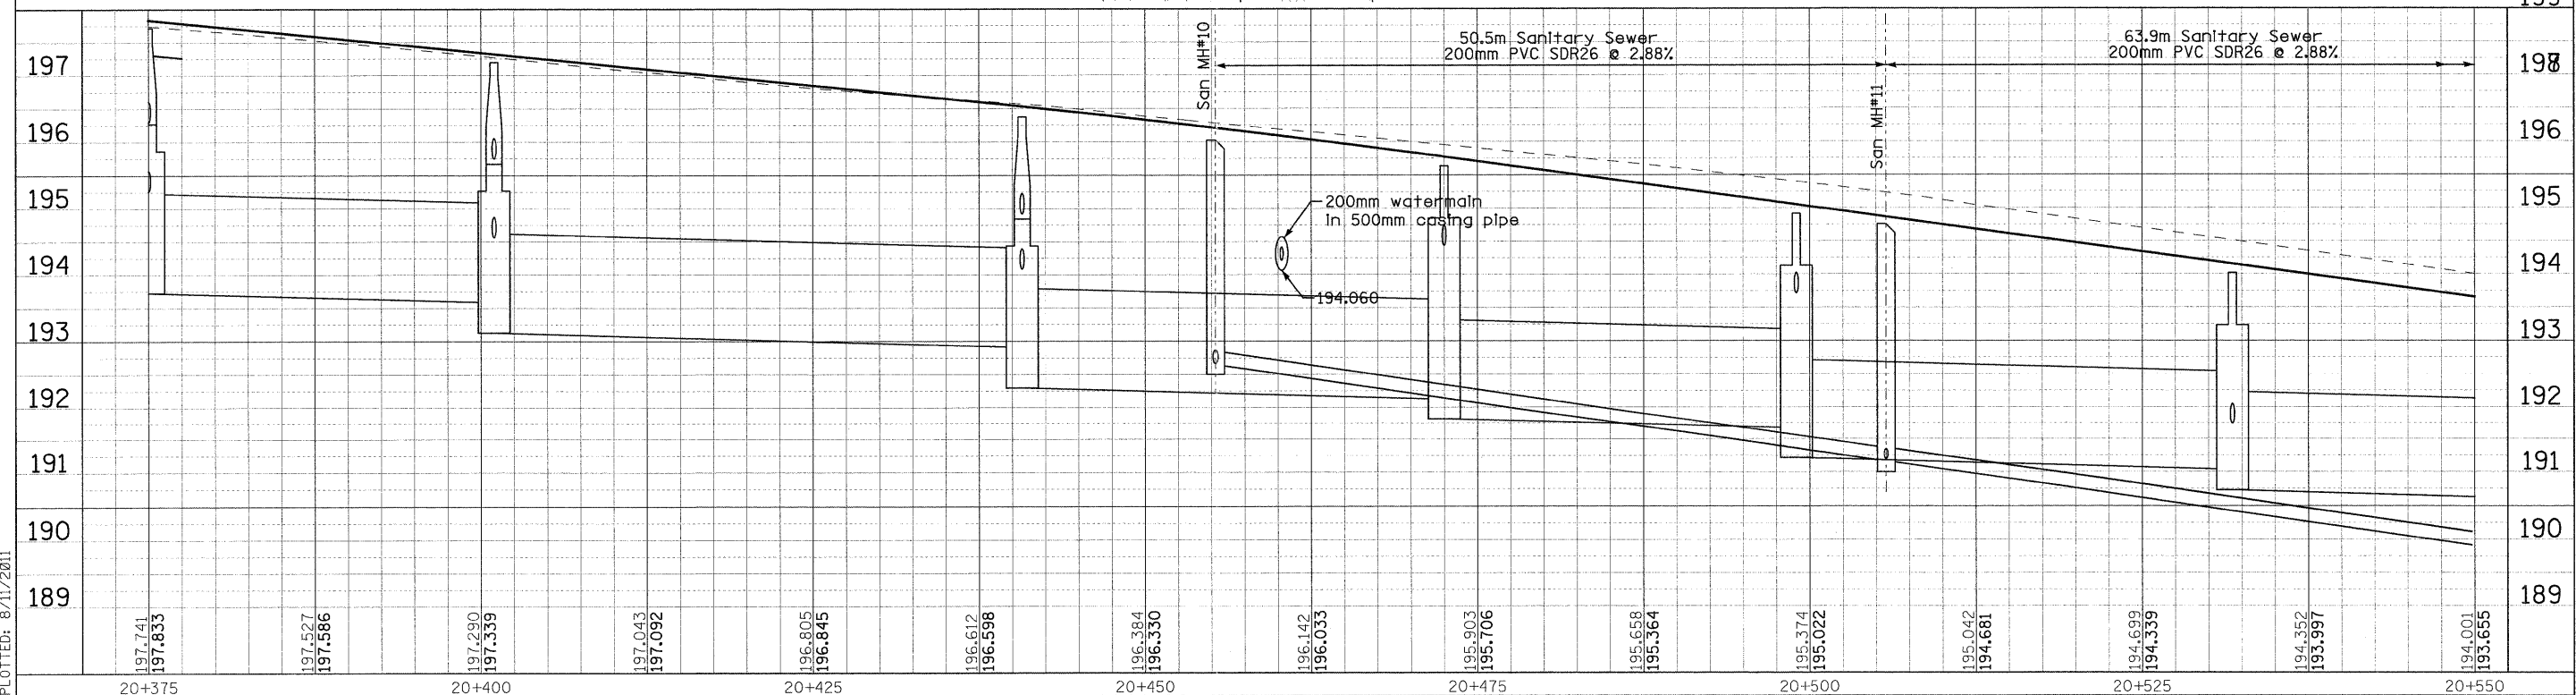
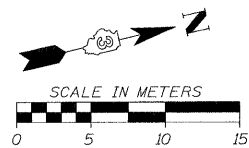


F.A.P. RTE.	SECTION	COUNTY	TOTAL SHEETS	SHEET NO.
326	(5CS,13C,108,109)R	KENDALL	931	458
STA.		TO STA.		
FED. ROAD DIST. NO.		ILLINOIS FED. AID PROJECT		

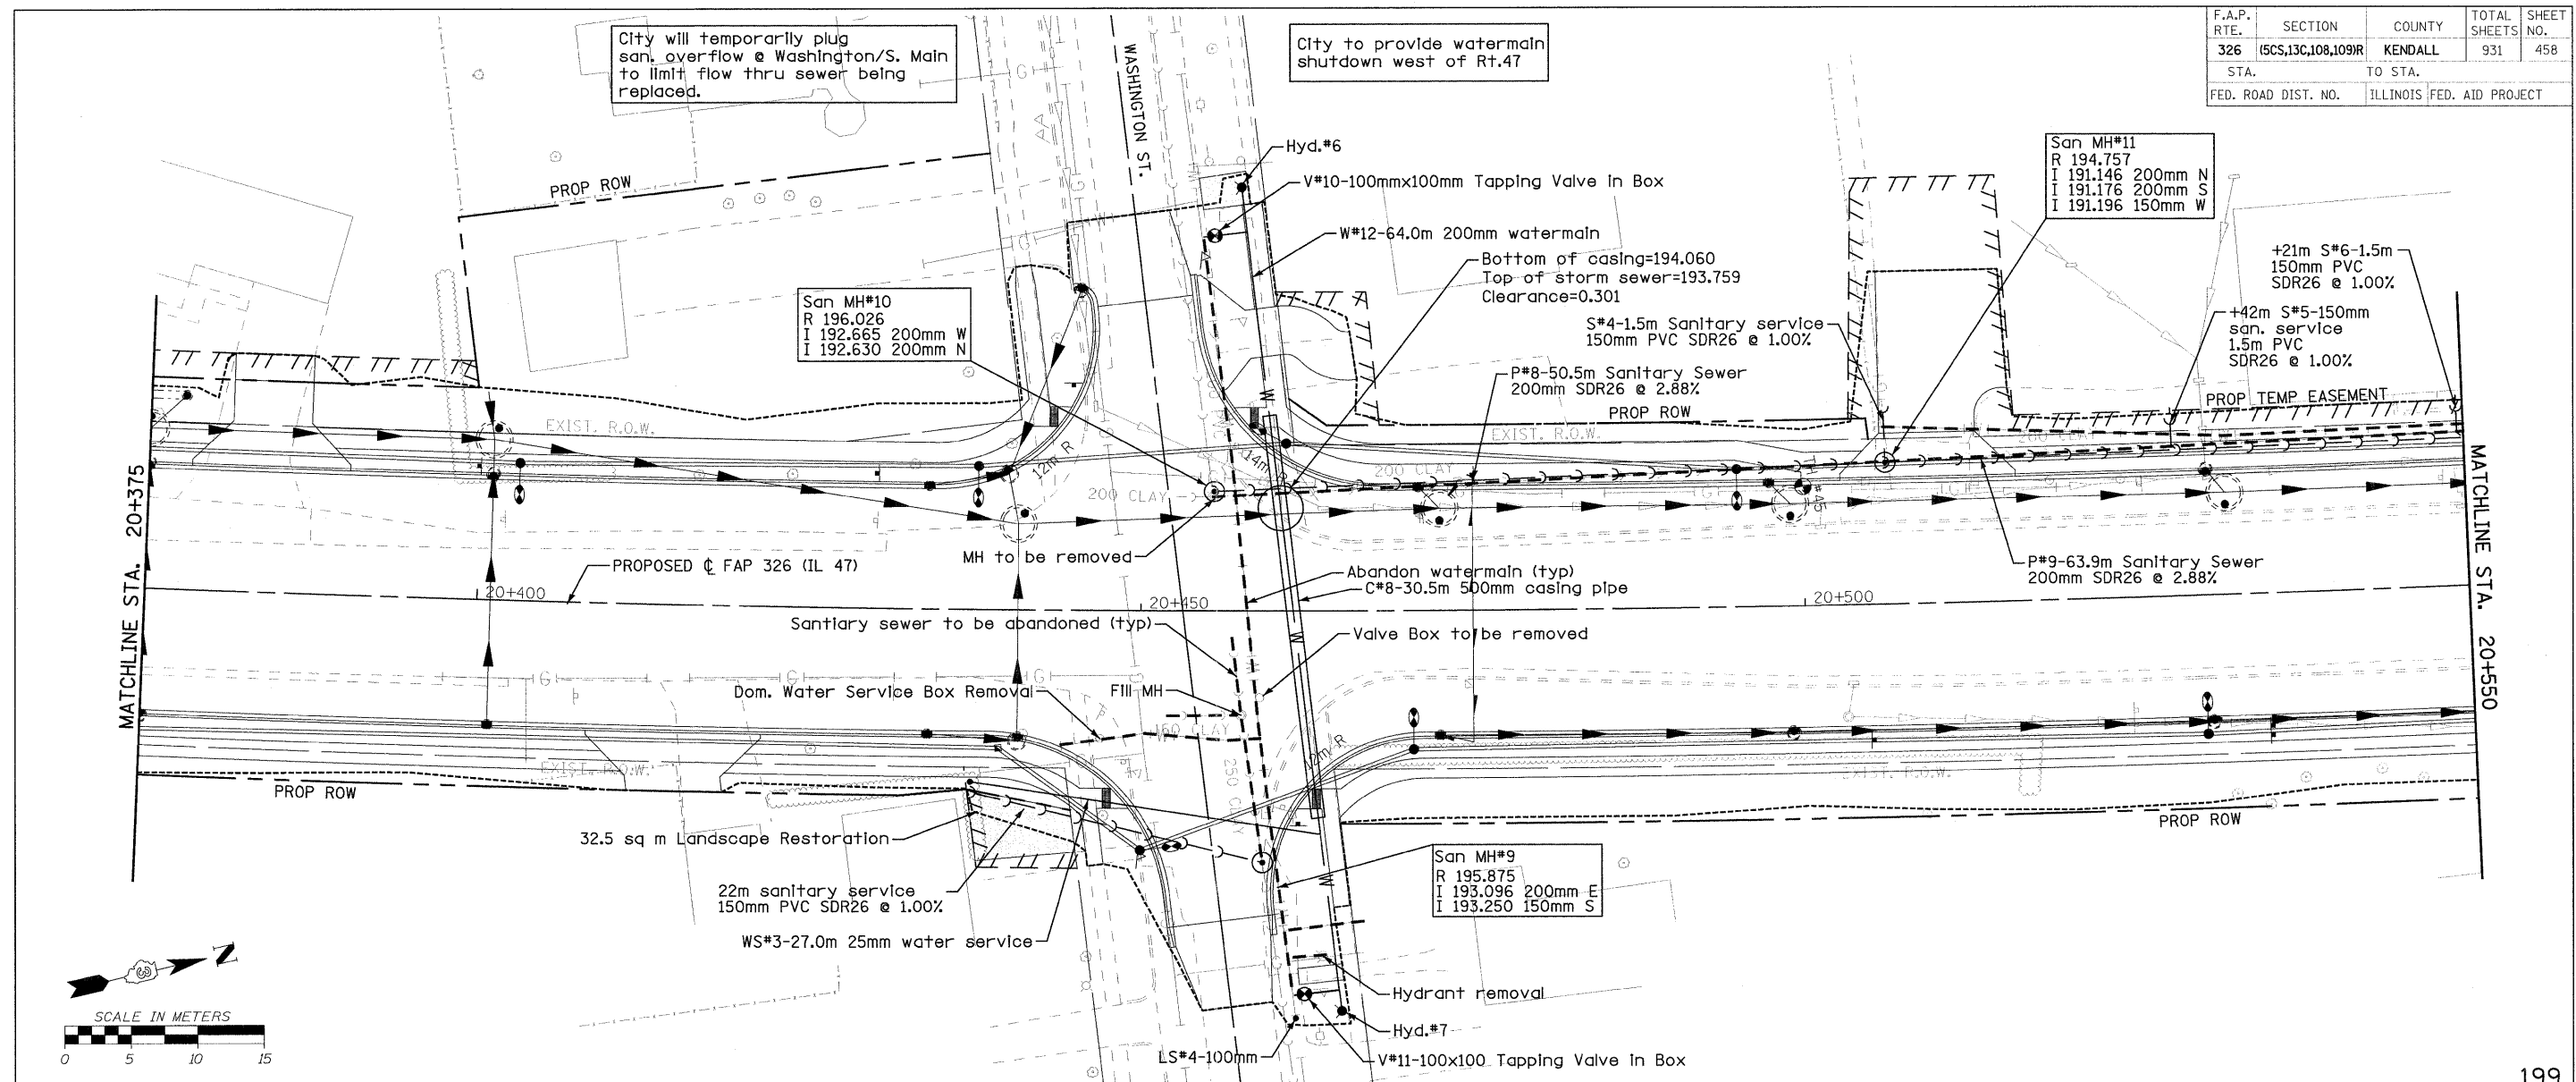

FILE: 458W&Spp\_15.dgn  
 PLOTTED: 8/11/2011

Sheet: 15  
 Angle: 77.2351  
 Chain: P:114F

HMG JOB NO. 5122