
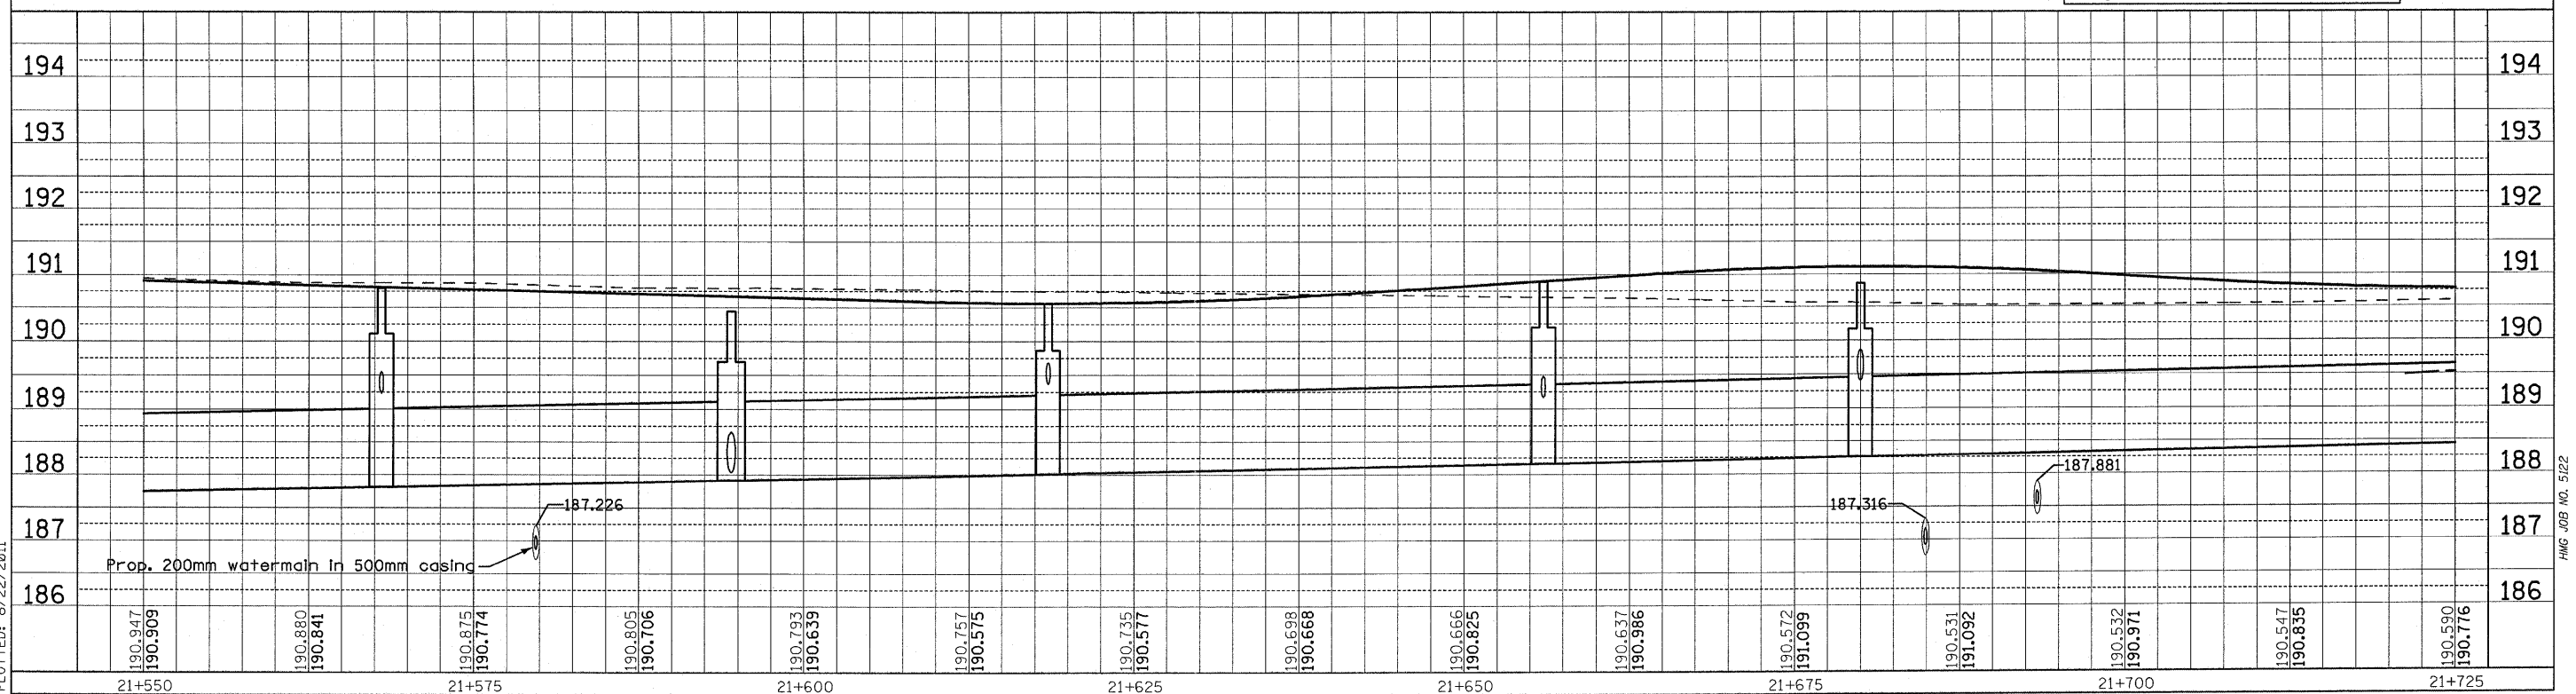
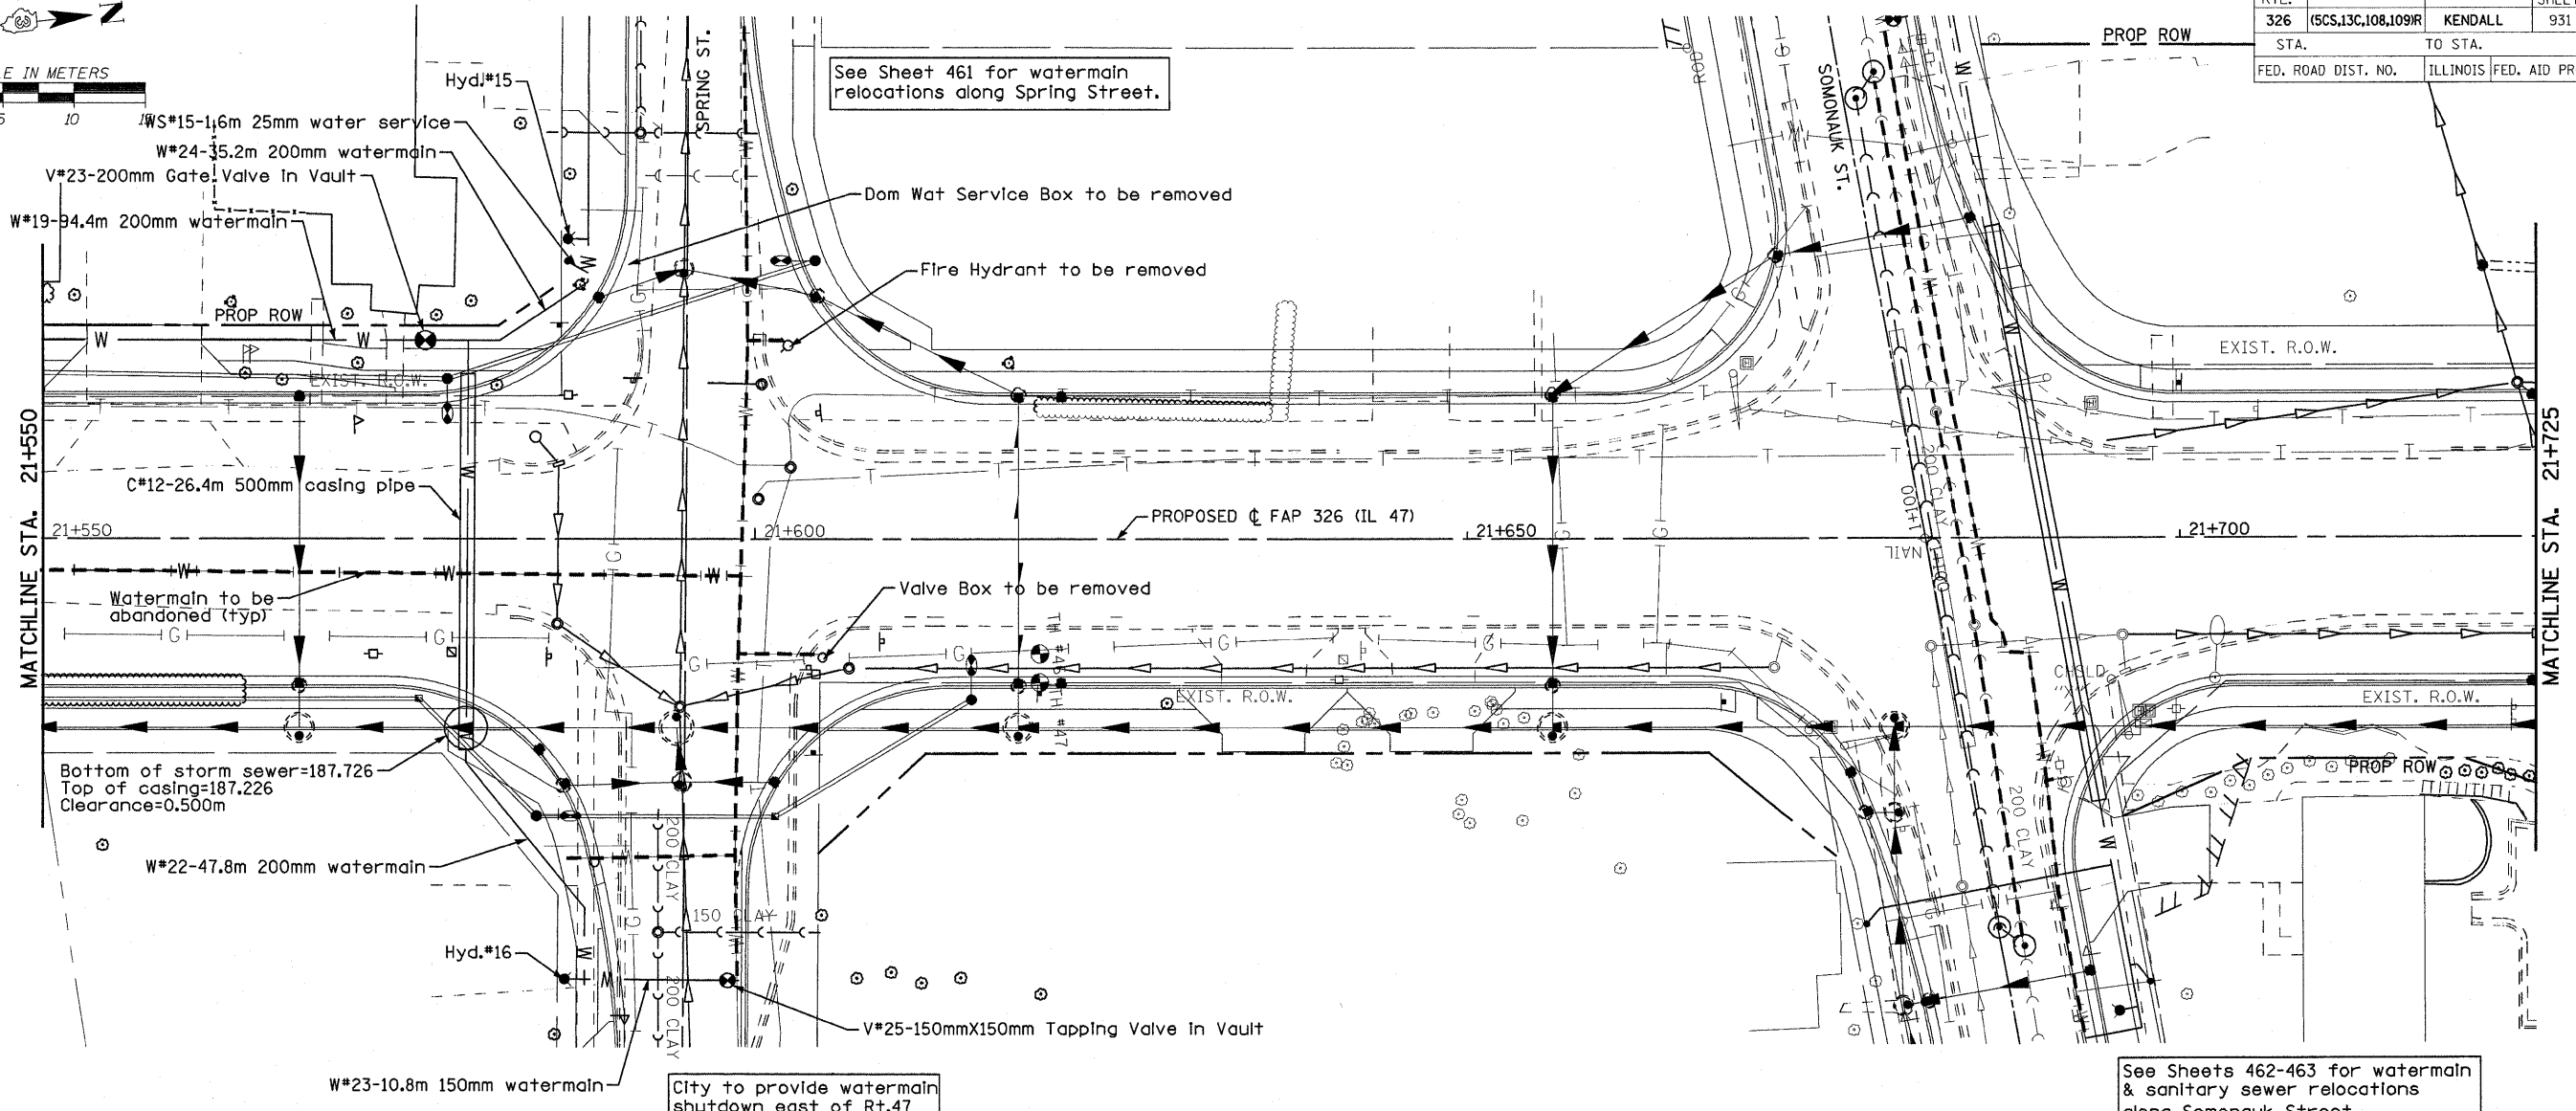


F.A.P. RTE.	SECTION	COUNTY	TOTAL SHEETS	SHEET NO.
326	(SCS,13C,108,109R)	KENDALL	931	464
STA.		TO STA.		
FED. ROAD DIST. NO.		ILLINOIS FED. AID PROJECT		

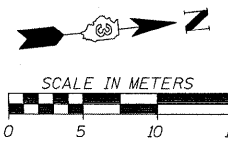

FILE: 484W&Spp_22.dgn
PLOTTED: 8/22/2011

Sheet: 22
Annot: 83,9071
Chairs: P,IL,47

HMG JOB NO. 5122