



F.A.P. RTE.	SECTION	COUNTY	TOTAL SHEETS	SHEET NO.
326	(6CS,13C,108,109)R	KENDALL	931	536
STA.		TO STA.		
FED. ROAD DIST. NO.		ILLINOIS FED. AID PROJECT		

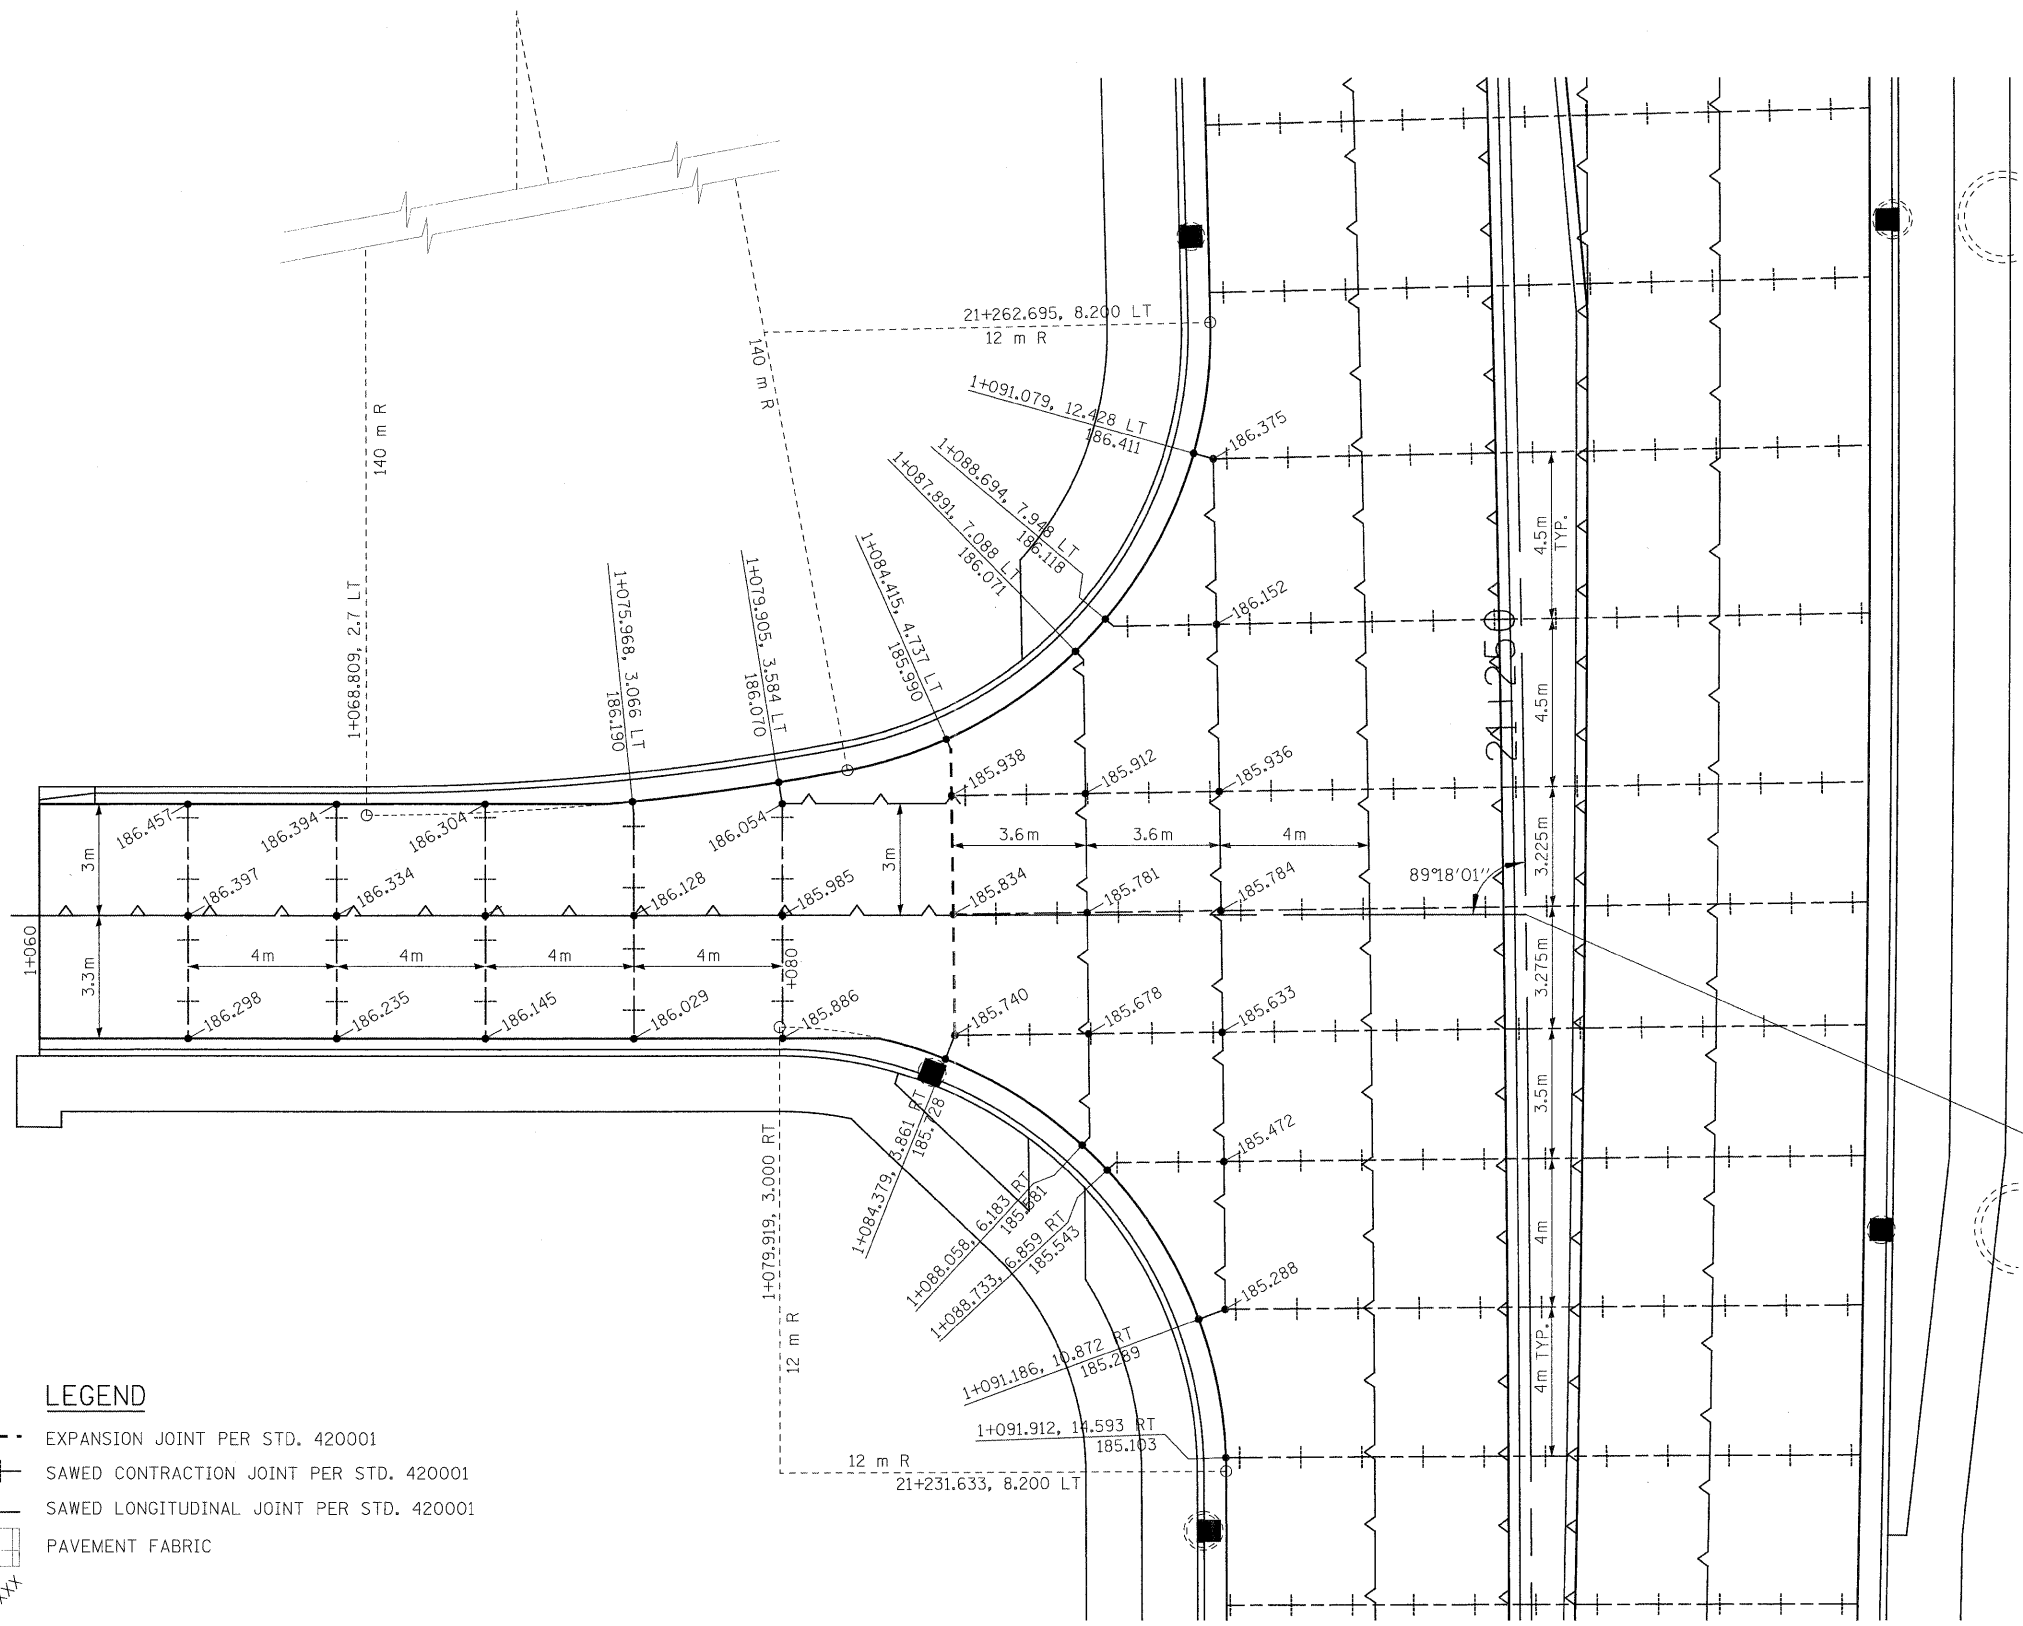

STA. 21+246.560 @ FAP 326 (IL 47) =  
STA. 1+100 @ RIVER ST.

- LEGEND**
- - - - EXPANSION JOINT PER STD. 420001
  - + + + SAWED CONTRACTION JOINT PER STD. 420001
  - SAWED LONGITUDINAL JOINT PER STD. 420001
  - ▢ PAVEMENT FABRIC
  - XXX.XXX PROPOSED SURFACE ELEVATION

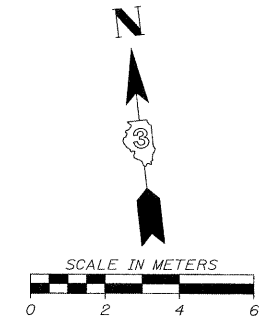

REVISIONS		ILLINOIS DEPARTMENT OF TRANSPORTATION
NAME	DATE	
		<p align="center"><b>INTERSECTION DETAIL</b> FAP 327 (IL 47) &amp; RIVER STREET</p> <p align="right">DRAWN BY EDW CHECKED BY</p>
DATE		

FILE: 536ID\_RvrSt.dgn  
PLOTTED: 8/11/2011

HMG JOB NO. 5122