



F.A.P. RTE.	SECTION	COUNTY	TOTAL SHEETS	SHEET NO.
326	(6CS,13C,108,109R)	KENDALL	931	538
STA.		TO STA.		
FED. ROAD DIST. NO.		ILLINOIS FED. AID PROJECT		

STA. 21+480.133 @ FAP 326 (IL 47) =  
STA. 1+100 @ CENTER ST.

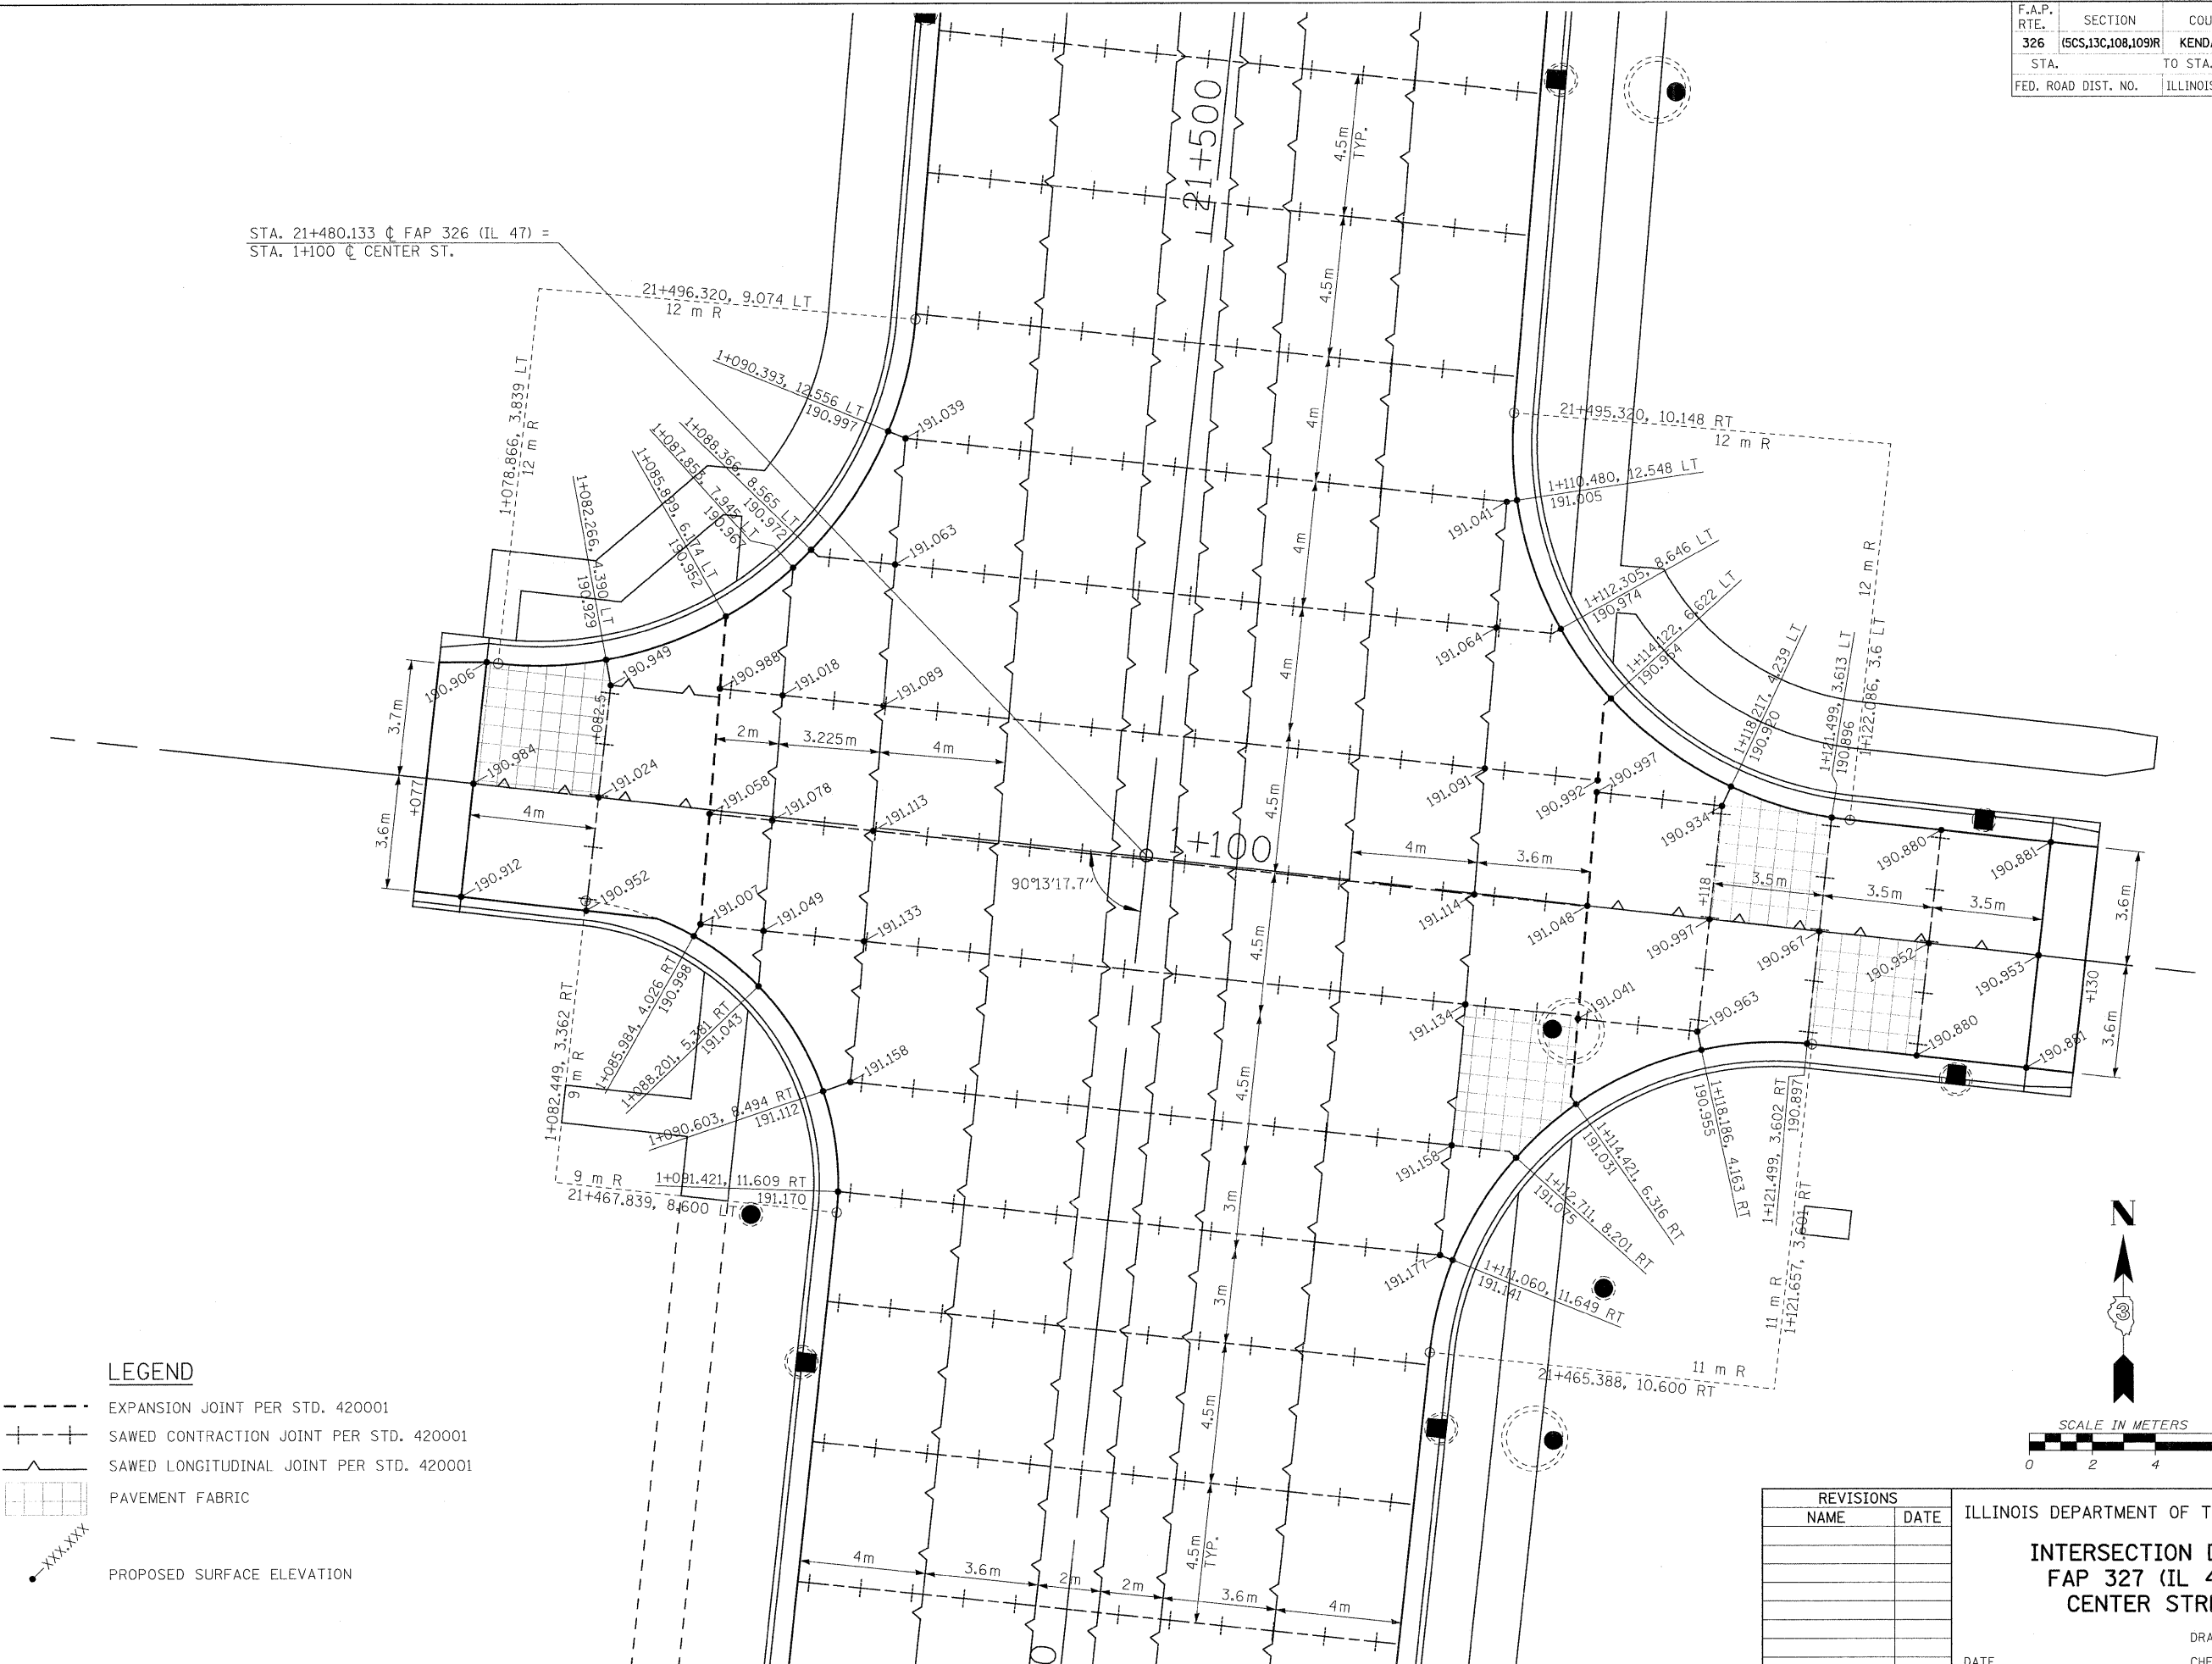

**LEGEND**

- EXPANSION JOINT PER STD. 420001
- SAWED CONTRACTION JOINT PER STD. 420001
- SAWED LONGITUDINAL JOINT PER STD. 420001
- PAVEMENT FABRIC
- XXX.XXX PROPOSED SURFACE ELEVATION

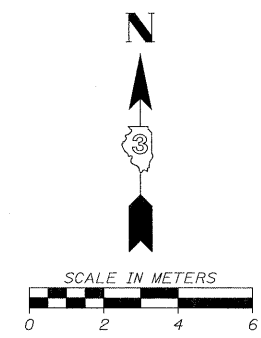

REVISIONS		ILLINOIS DEPARTMENT OF TRANSPORTATION
NAME	DATE	
		<b>INTERSECTION DETAIL</b> <b>FAP 327 (IL 47) &amp;</b> <b>CENTER STREET</b>  DRAWN BY EDW CHECKED BY  DATE

FILE: 53810\_Cnt+Std.dgn  
PLOTED: 8/11/2011

HMG JOB NO. 5122