



F.A.P. RTE.	SECTION	COUNTY	TOTAL SHEETS	SHEET NO.
326	(5CS,13C,108,109)R	KENDALL	931	542
STA.		TO STA.		
FED. ROAD DIST. NO.		ILLINOIS FED. AID PROJECT		

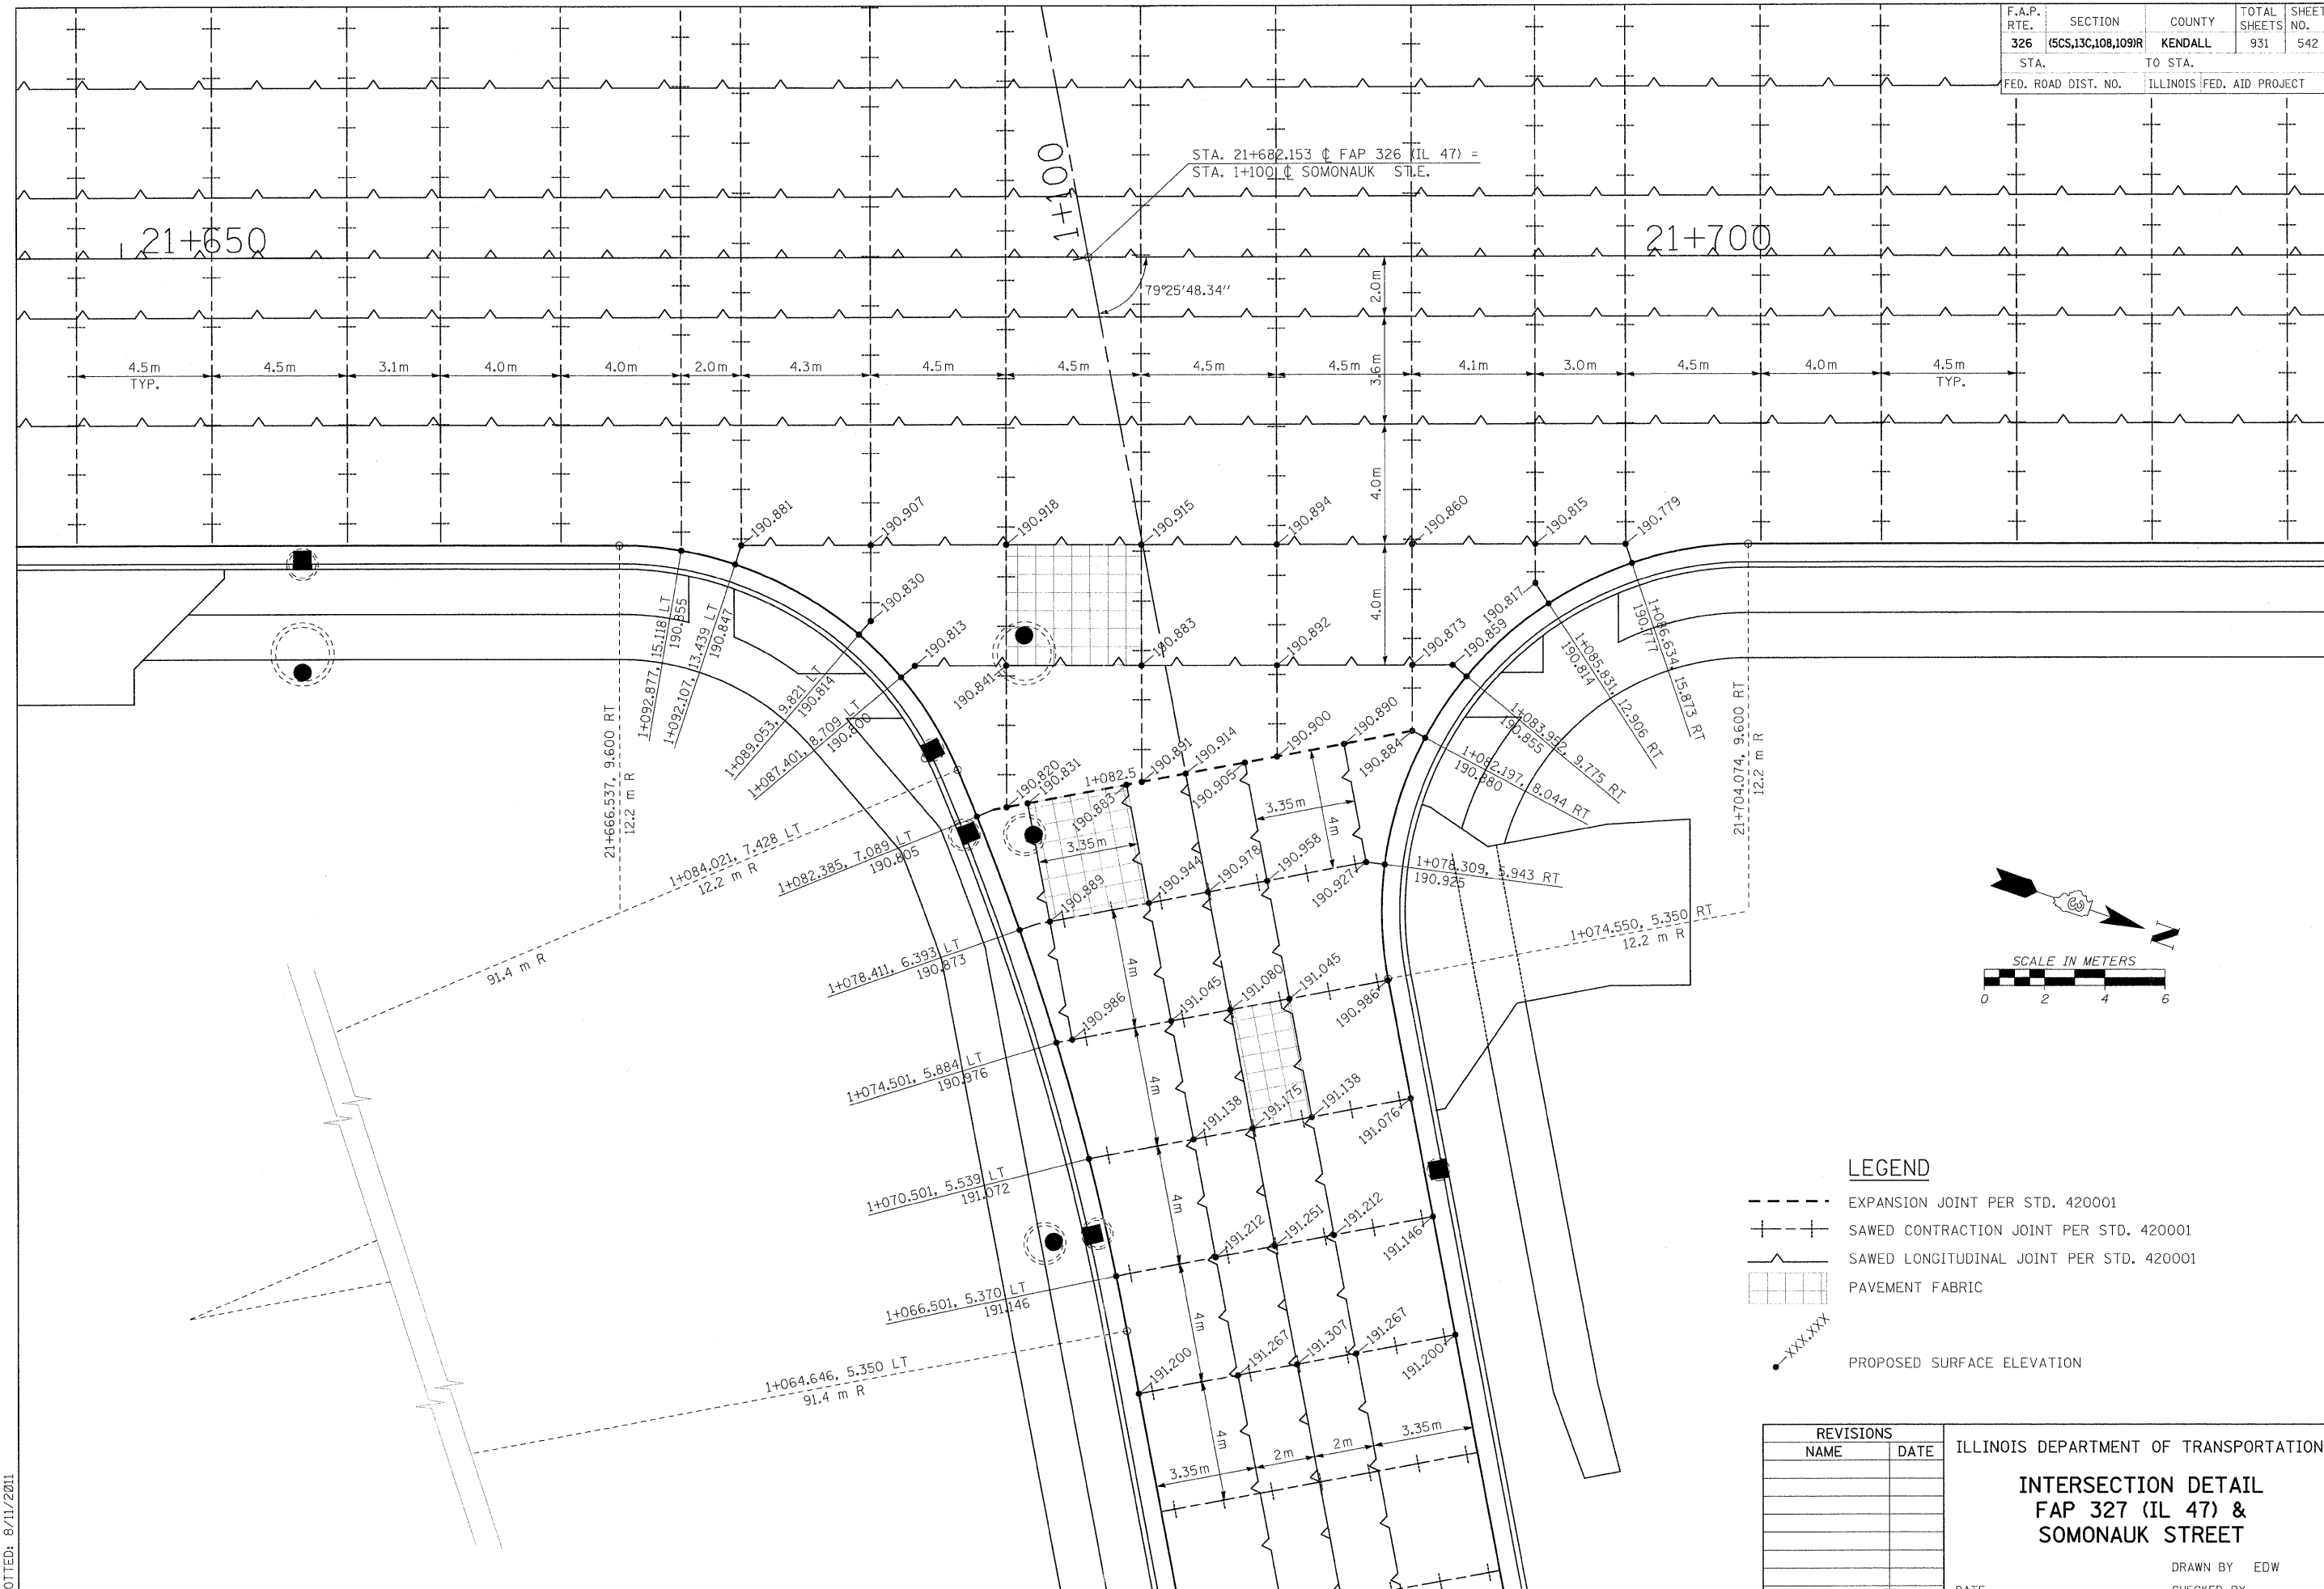

STA. 21+682.153 (FAP 326 (IL 47) =
STA. 1+100 (SOMONAUK ST) E.

79°25'48.34"

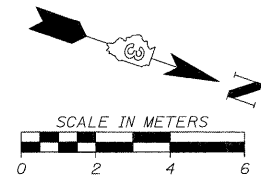

LEGEND

- EXPANSION JOINT PER STD. 420001
- +--+ SAWED CONTRACTION JOINT PER STD. 420001
- ~ SAWED LONGITUDINAL JOINT PER STD. 420001
- ▧ PAVEMENT FABRIC
- XXX.XXX PROPOSED SURFACE ELEVATION

REVISIONS	
NAME	DATE

ILLINOIS DEPARTMENT OF TRANSPORTATION
INTERSECTION DETAIL
FAP 327 (IL 47) &
SOMONAUK STREET
 DRAWN BY EDW
 CHECKED BY
 DATE

FILE: 542ID_SomnkStE.dgn
 PLOTTED: 8/11/2011

HMG JOB NO. 5182