


F.A.P. RTE.	SECTION	COUNTY	TOTAL SHEETS	SHEET NO.
326	(6CS,13C,10B,109R)	KENDALL	931	551
STA.		TO STA.		
FED. ROAD DIST. NO.		ILLINOIS FED. AID PROJECT		

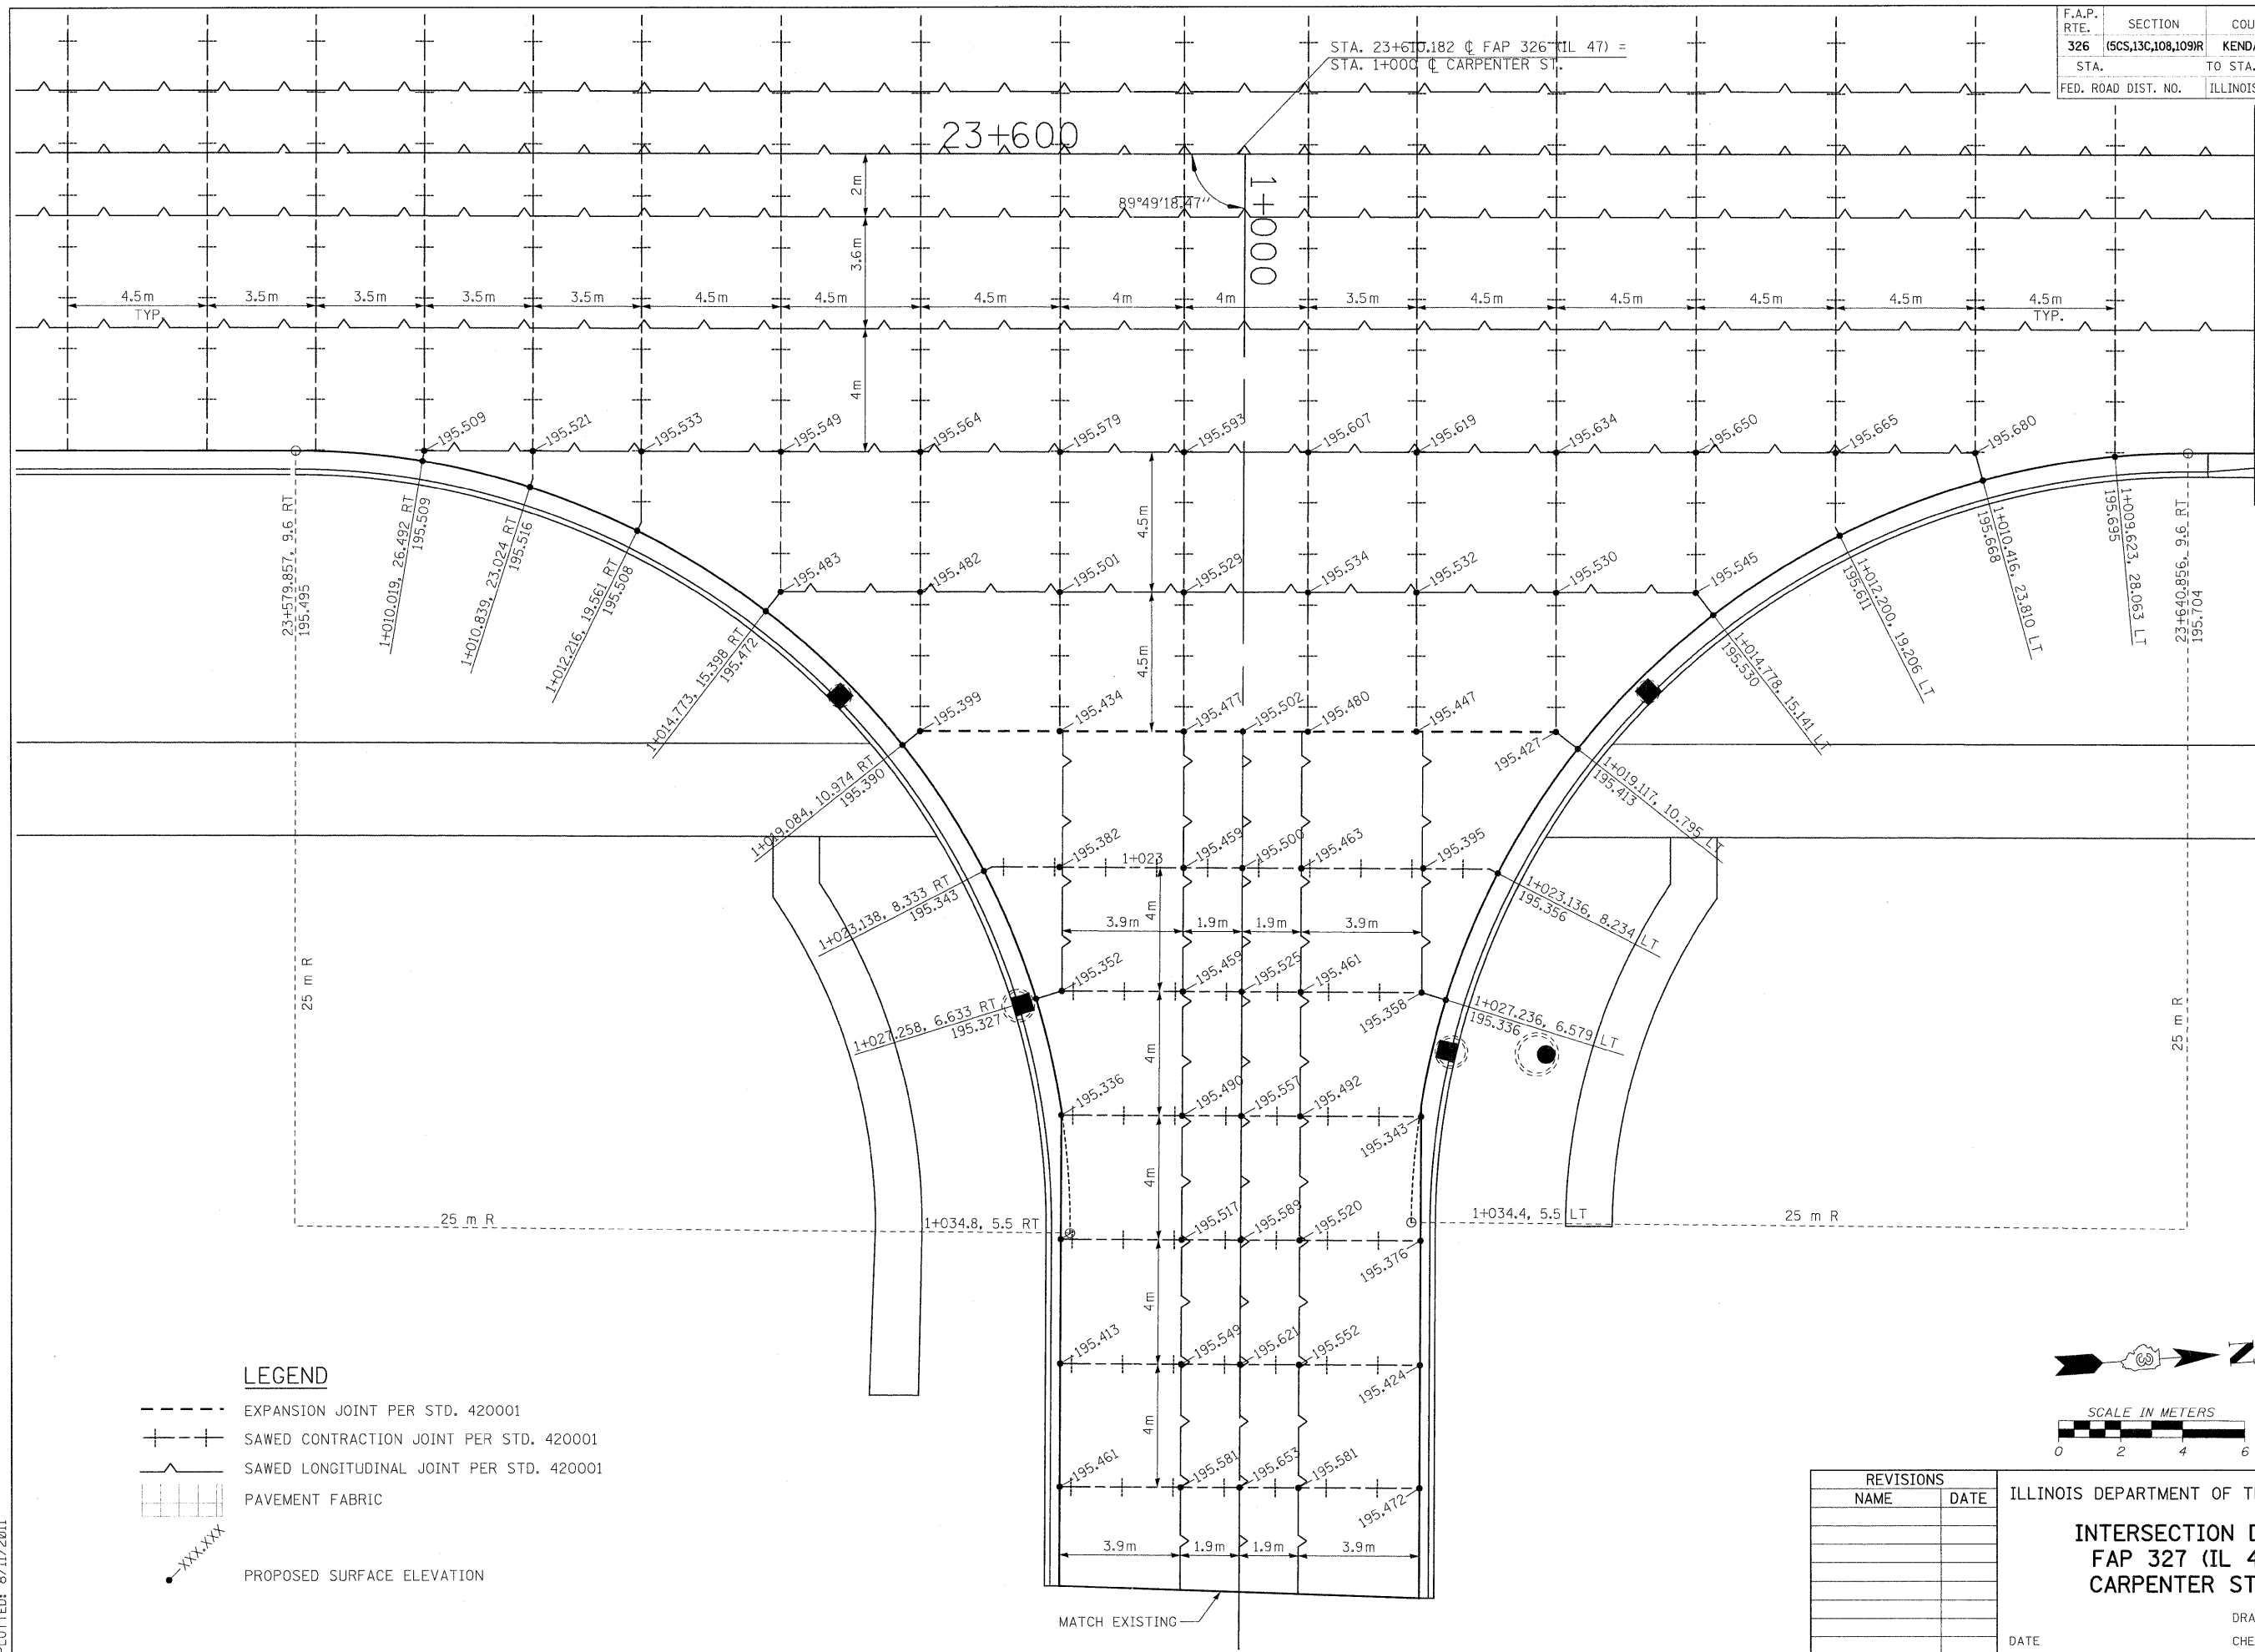

LEGEND

- EXPANSION JOINT PER STD. 420001
- SAWED CONTRACTION JOINT PER STD. 420001
- SAWED LONGITUDINAL JOINT PER STD. 420001
- PAVEMENT FABRIC
- PROPOSED SURFACE ELEVATION

REVISIONS	
NAME	DATE

ILLINOIS DEPARTMENT OF TRANSPORTATION

INTERSECTION DETAIL
FAP 327 (IL 47) &
CARPENTER STREET

DATE _____ DRAWN BY EDW
 CHECKED BY _____

FILE: 5511D_Crpt-St.dgn
 PLOTTED: 8/11/2011

HMG JOB NO. 5122