



F.A.P. RTE.	SECTION	COUNTY	TOTAL SHEETS	SHEET NO.
326	(5CS,13C,108,109)R	KENDALL	931	558
STA.	TO STA.			
FED. ROAD DIST. NO.	ILLINOIS FED. AID PROJECT			

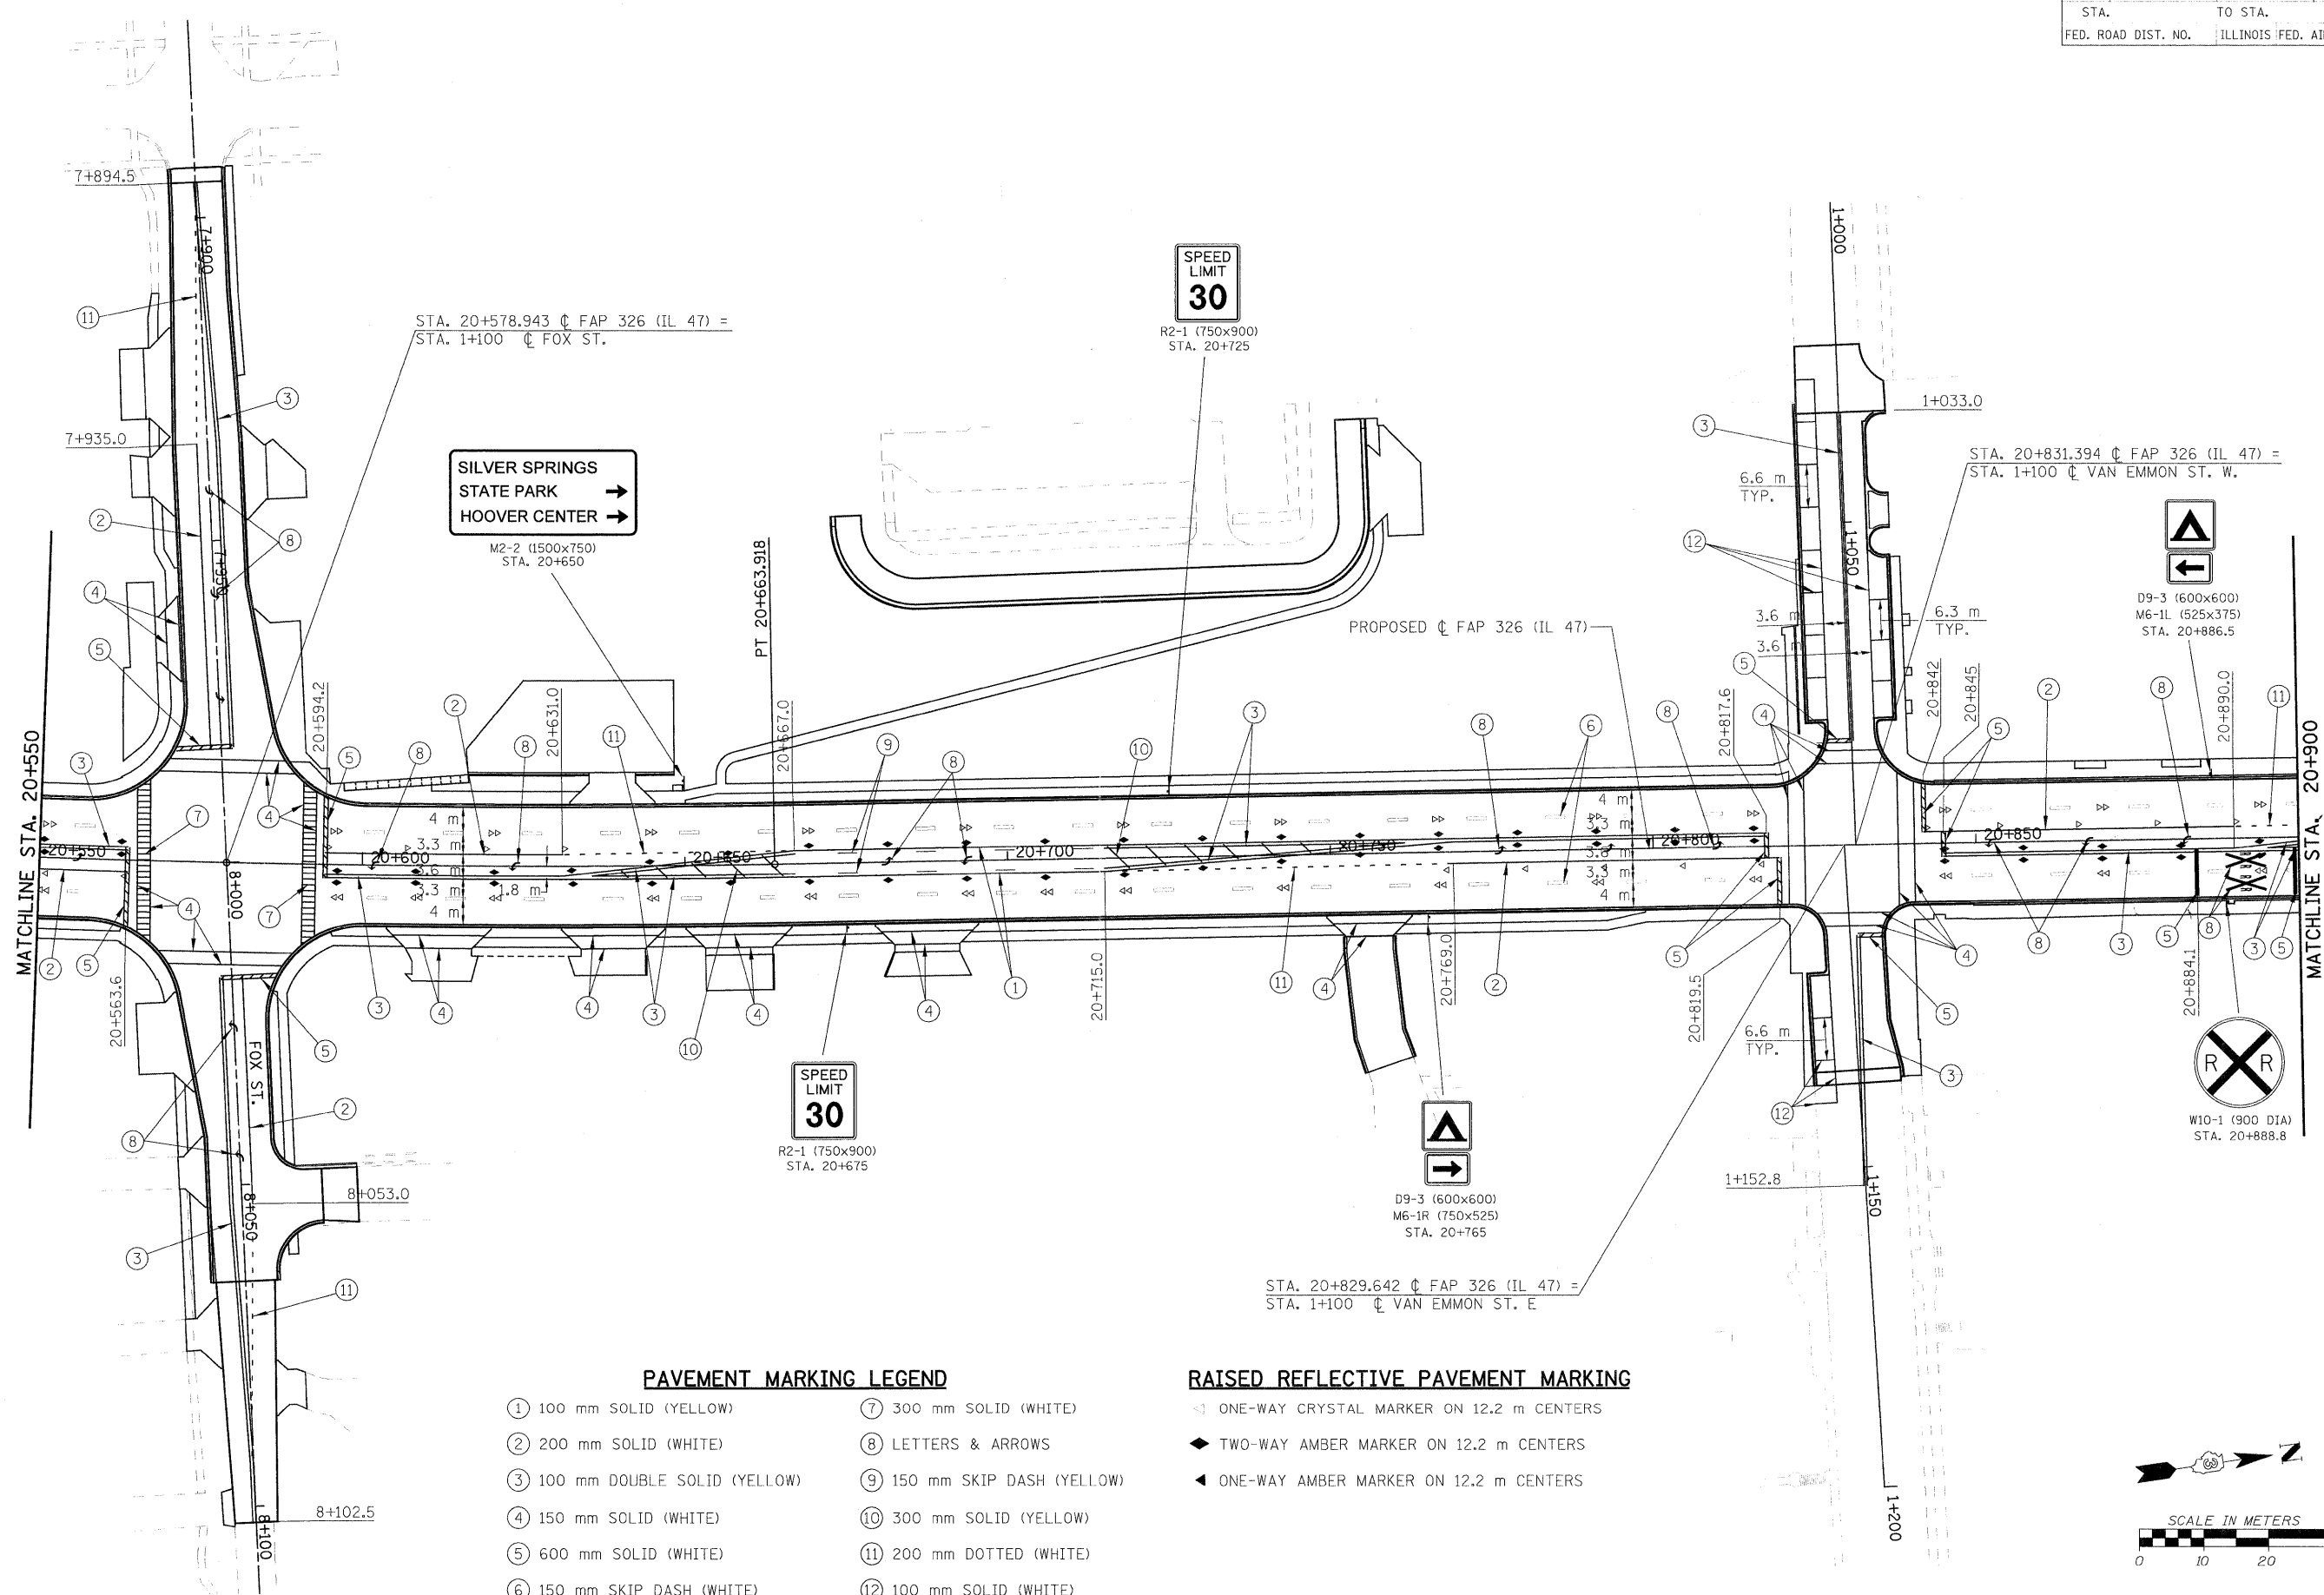

- PAVEMENT MARKING LEGEND**
- ① 100 mm SOLID (YELLOW)
 - ② 200 mm SOLID (WHITE)
 - ③ 100 mm DOUBLE SOLID (YELLOW)
 - ④ 150 mm SOLID (WHITE)
 - ⑤ 600 mm SOLID (WHITE)
 - ⑥ 150 mm SKIP DASH (WHITE)
 - ⑦ 300 mm SOLID (WHITE)
 - ⑧ LETTERS & ARROWS
 - ⑨ 150 mm SKIP DASH (YELLOW)
 - ⑩ 300 mm SOLID (YELLOW)
 - ⑪ 200 mm DOTTED (WHITE)
 - ⑫ 100 mm SOLID (WHITE)

- RAISED REFLECTIVE PAVEMENT MARKING**
- ◀ ONE-WAY CRYSTAL MARKER ON 12.2 m CENTERS
 - ◆ TWO-WAY AMBER MARKER ON 12.2 m CENTERS
 - ◀ ONE-WAY AMBER MARKER ON 12.2 m CENTERS

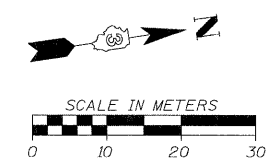

FILE: 5566pm_&_signs_47.dgn
PLOTTED: 8/11/2011

HMG JOB NO. 5122