



| | | | | |
|---------------------|--------------------|---------------------------|--------------|-----------|
| F.A.P. RTE. | SECTION | COUNTY | TOTAL SHEETS | SHEET NO. |
| 326 | (6CS,13C,108,109R) | KENDALL | 931 | 560 |
| STA. | | TO STA. | | |
| FED. ROAD DIST. NO. | | ILLINOIS FED. AID PROJECT | | |

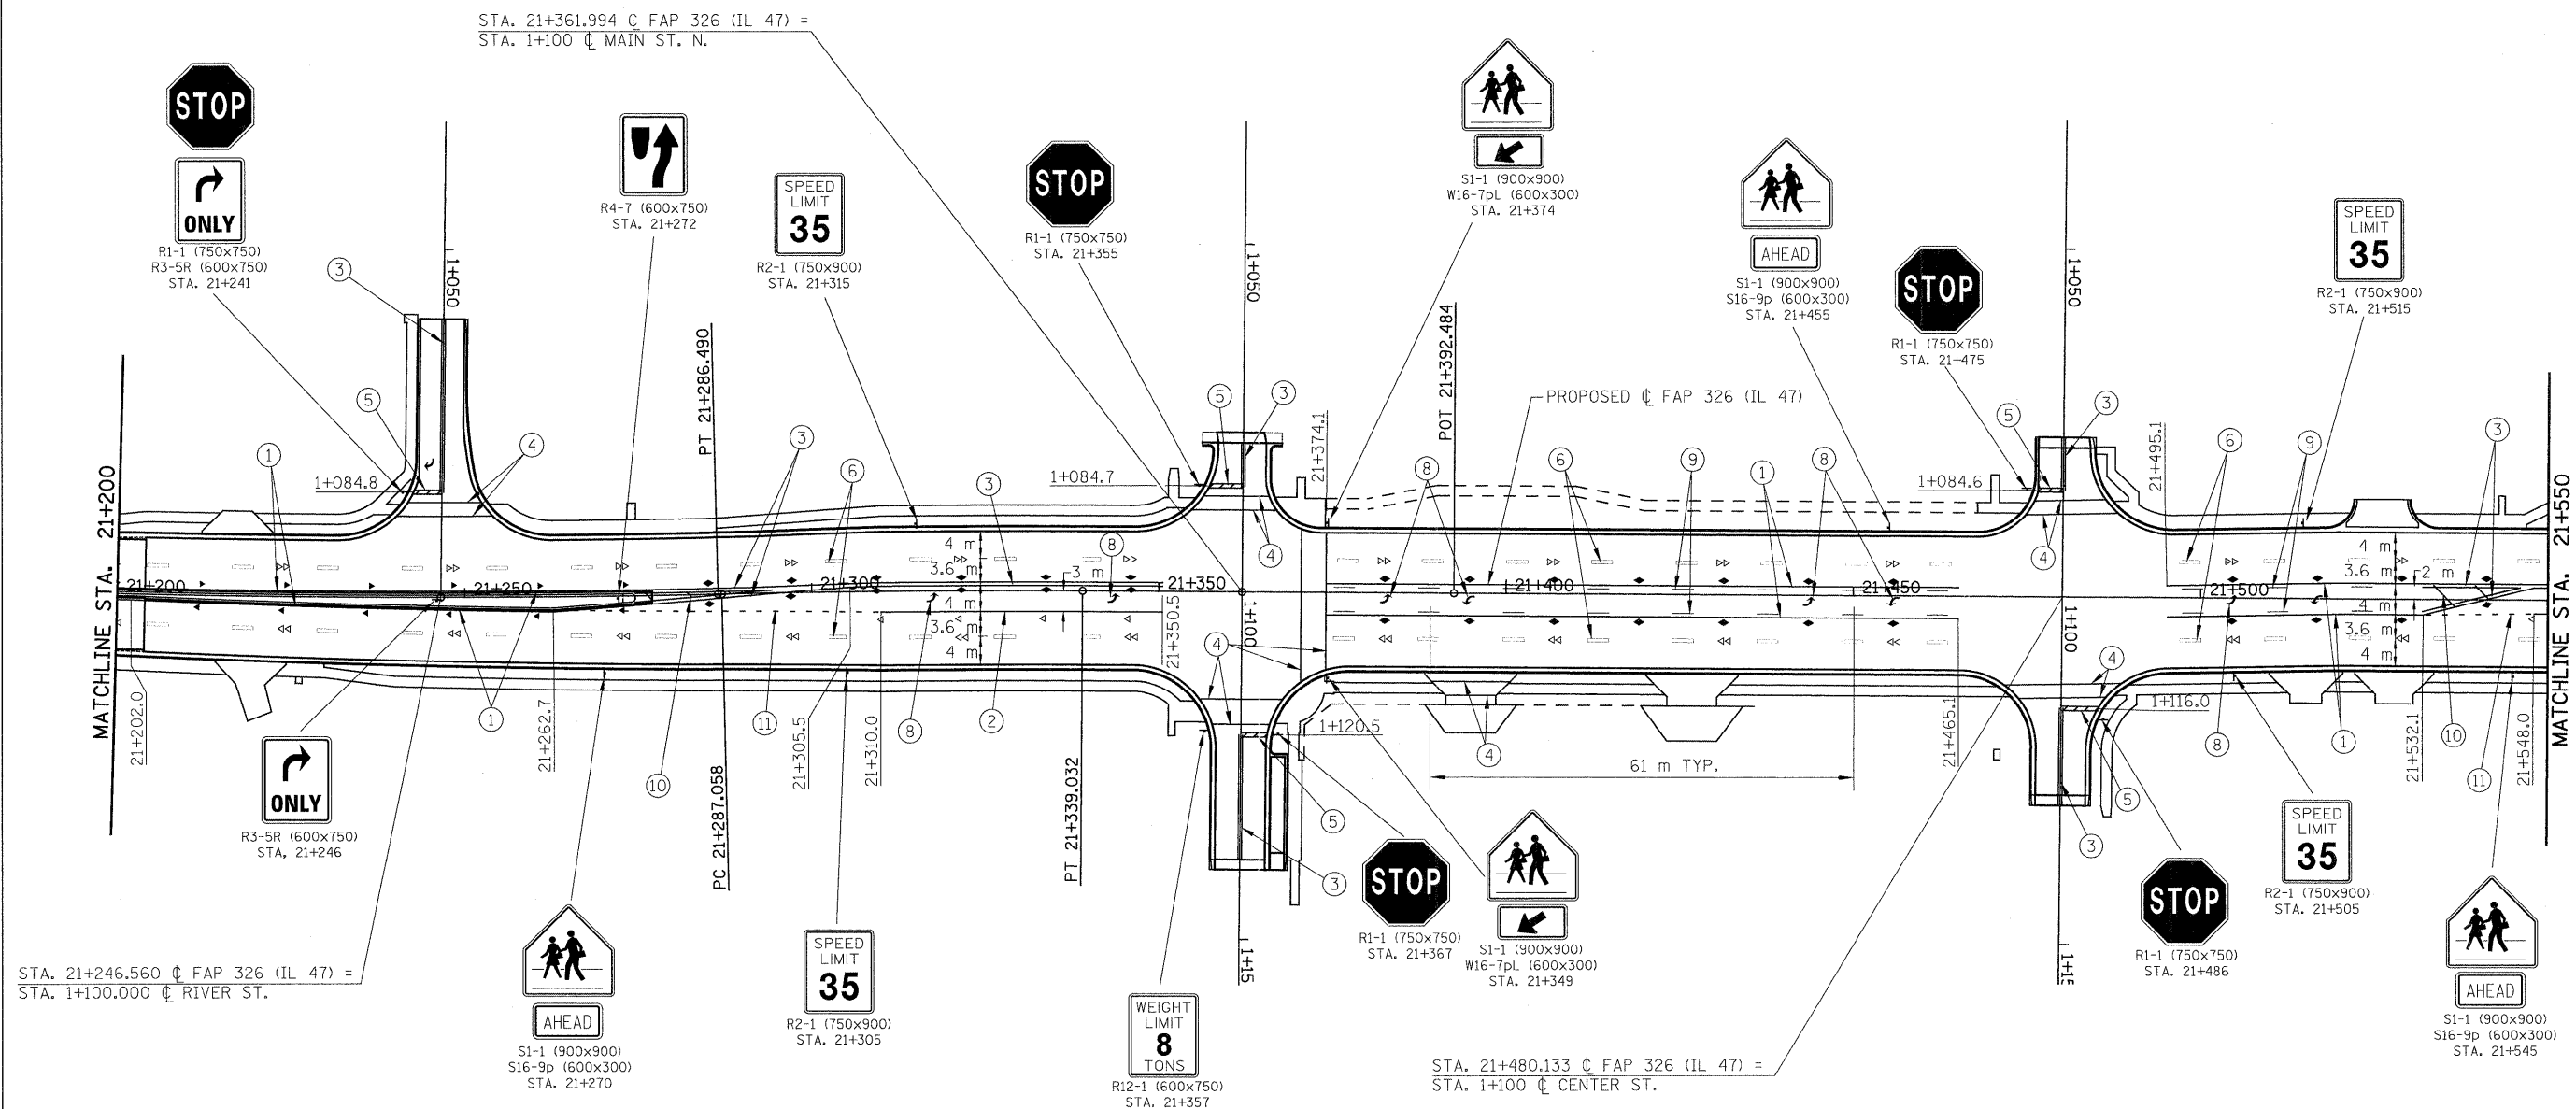

- | | |
|--------------------------------|-----------------------------|
| ① 100 mm SOLID (YELLOW) | ⑦ 300 mm SOLID (WHITE) |
| ② 200 mm SOLID (WHITE) | ⑧ LETTERS & ARROWS |
| ③ 100 mm DOUBLE SOLID (YELLOW) | ⑨ 150 mm SKIP DASH (YELLOW) |
| ④ 150 mm SOLID (WHITE) | ⑩ 300 mm SOLID (YELLOW) |
| ⑤ 600 mm SOLID (WHITE) | ⑪ 200 mm DOTTED (WHITE) |
| ⑥ 150 mm SKIP DASH (WHITE) | ⑫ 100 mm SOLID (WHITE) |

RAISED REFLECTIVE PAVEMENT MARKING

- ◁ ONE-WAY CRYSTAL MARKER ON 12.2 m CENTERS
- ◆ TWO-WAY AMBER MARKER ON 12.2 m CENTERS
- ◀ ONE-WAY AMBER MARKER ON 12.2 m CENTERS

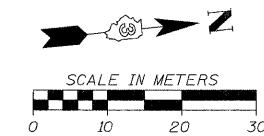

FILE: 560pm_&_signs_47_11.dgn
PLOTTED: 8/11/2011

HMG JOB NO. 5122