

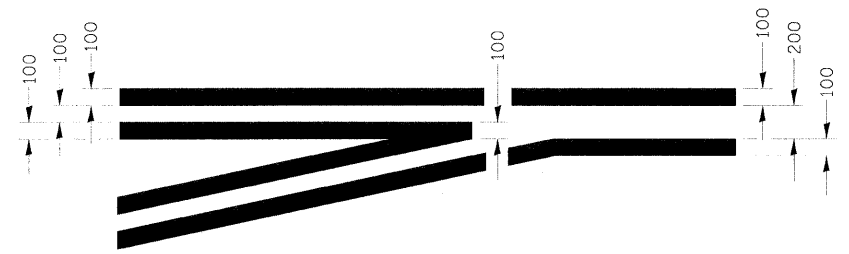
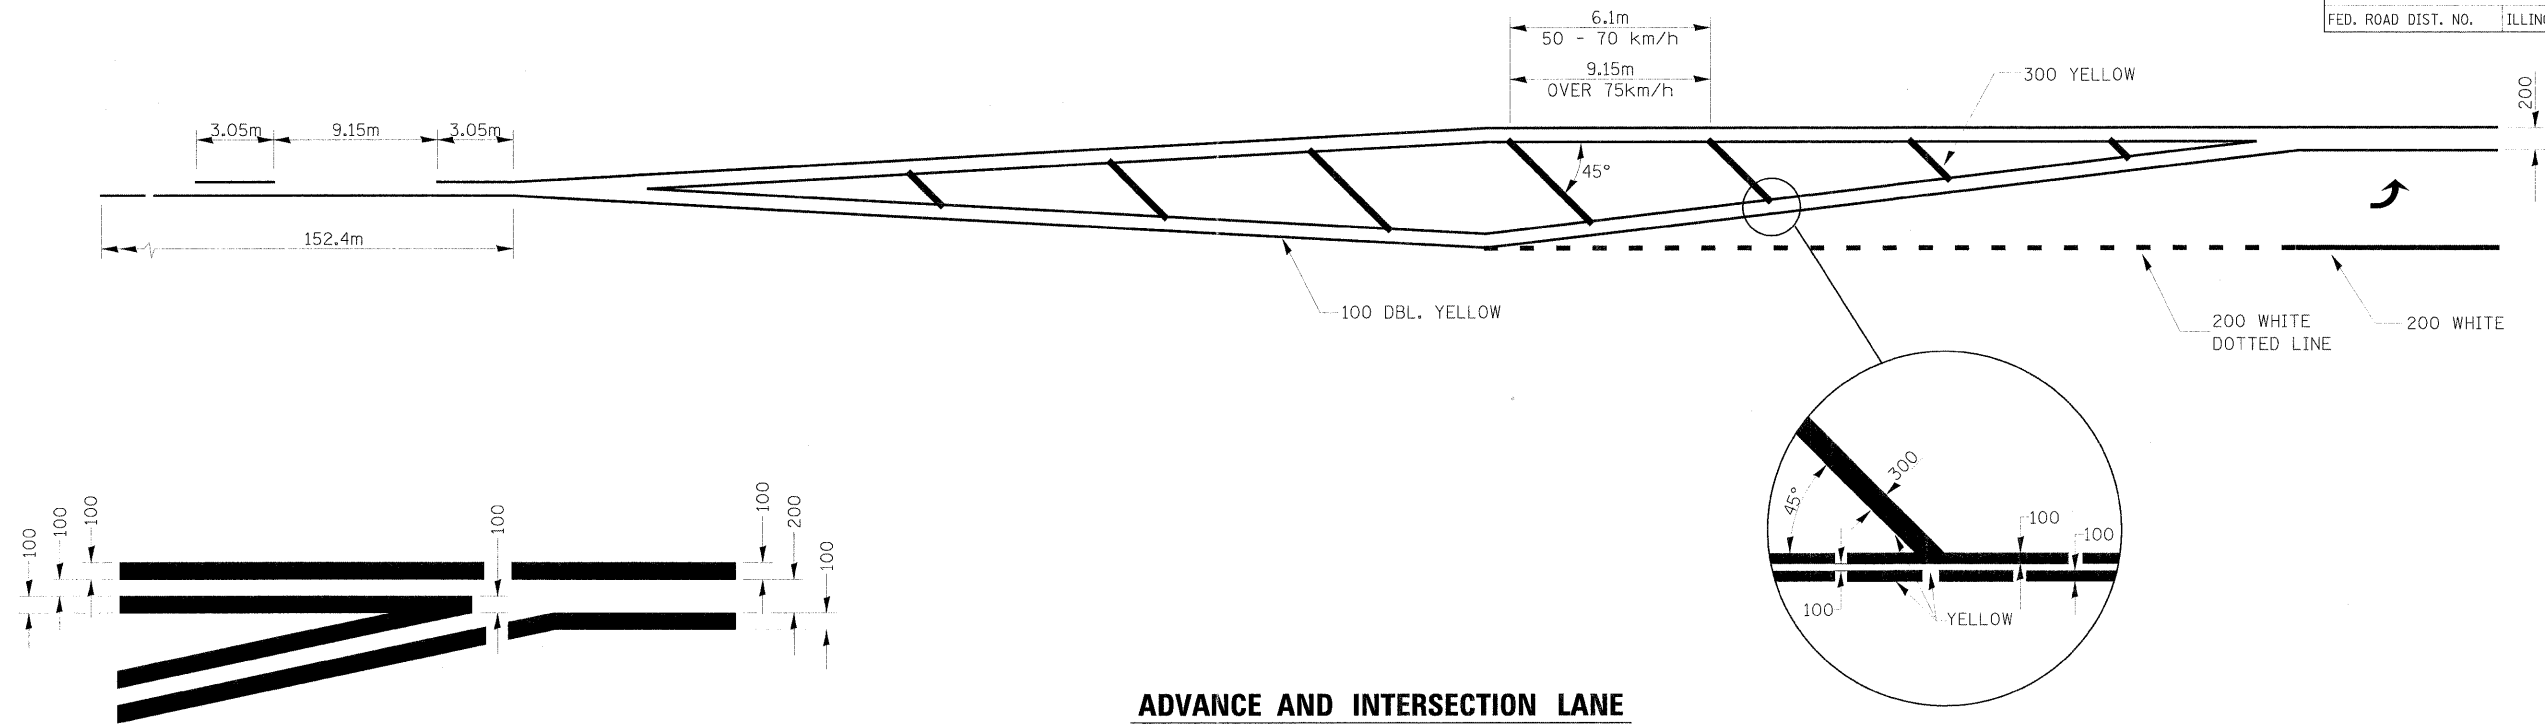


| | | | | |
|---------------------|---------------------------|---------|--------------|-----------|
| F.A.P. RTE. | SECTION | COUNTY | TOTAL SHEETS | SHEET NO. |
| 326 | (5CS,13C,108,109)R | KENDALL | 931 | 575 |
| STA. | TO STA. | | | |
| FED. ROAD DIST. NO. | ILLINOIS FED. AID PROJECT | | | |

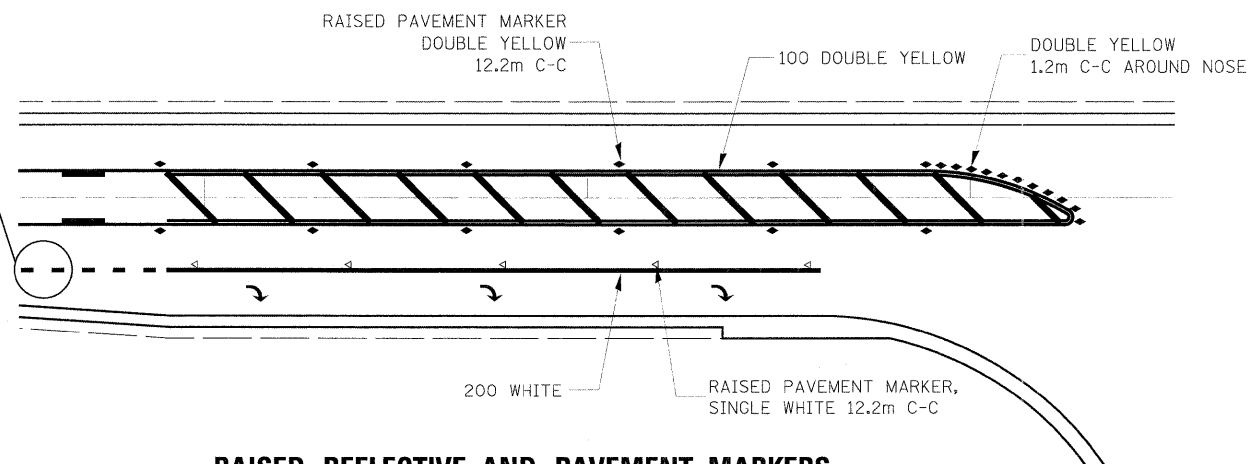

**TYPICAL APPLICATION
@ LEFT TURN LANES**

**ADVANCE AND INTERSECTION LANE
DIVIDER LINES**

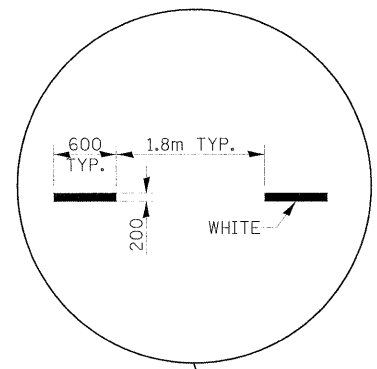

**RAISED REFLECTIVE AND PAVEMENT MARKERS
@ RIGHT TURN LANE**

| REVISIONS | |
|-----------|------|
| NAME | DATE |
| | |
| | |
| | |
| | |
| | |
| | |
| | |

ILLINOIS DEPARTMENT OF TRANSPORTATION

PAVEMENT MARKING
DETAILS

DRAWN BY
CHECKED BY
DATE

FILE: 575-578pm_details.dgn
PLOTTED: 8/11/2011

HMG JOB NO. 5122