
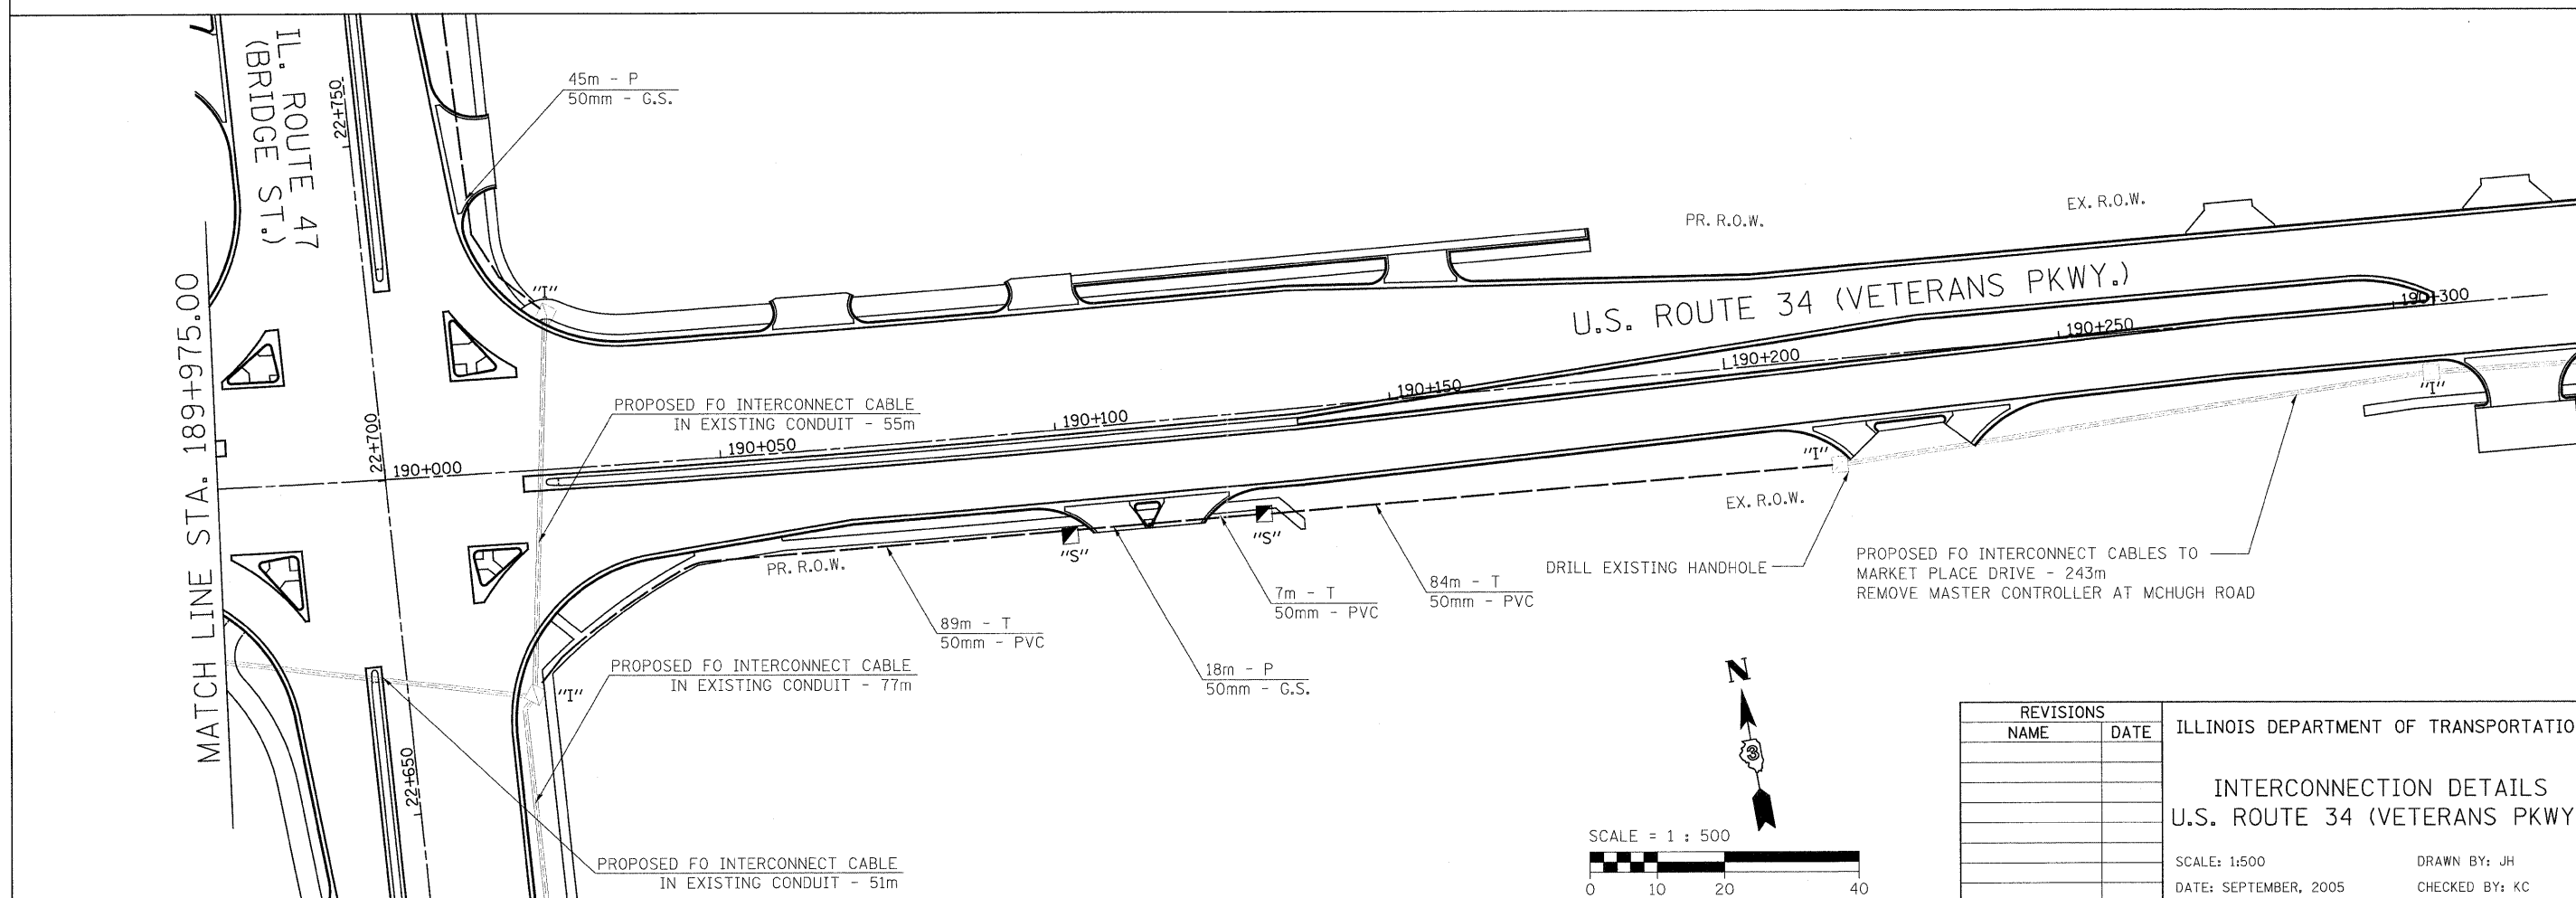


F.A.P. RTE.	SECTION	COUNTY	TOTAL SHEETS	SHEET NO.
326		KENDALL	931	638
STA. 189+250.00 TO STA. 189+975.00				
FED. ROAD DIST. NO. 5			ILLINOIS FED. AID PROJECT	

(5CS, 13C, 108, 109)R

NOTE: FIBER OPTIC CABLE IN CONDUIT BETWEEN GAME FARM RD. AND CENTER PARKWAY SHALL REMAIN IN PLACE AND BE A PART OF THE INTERCONNECT.

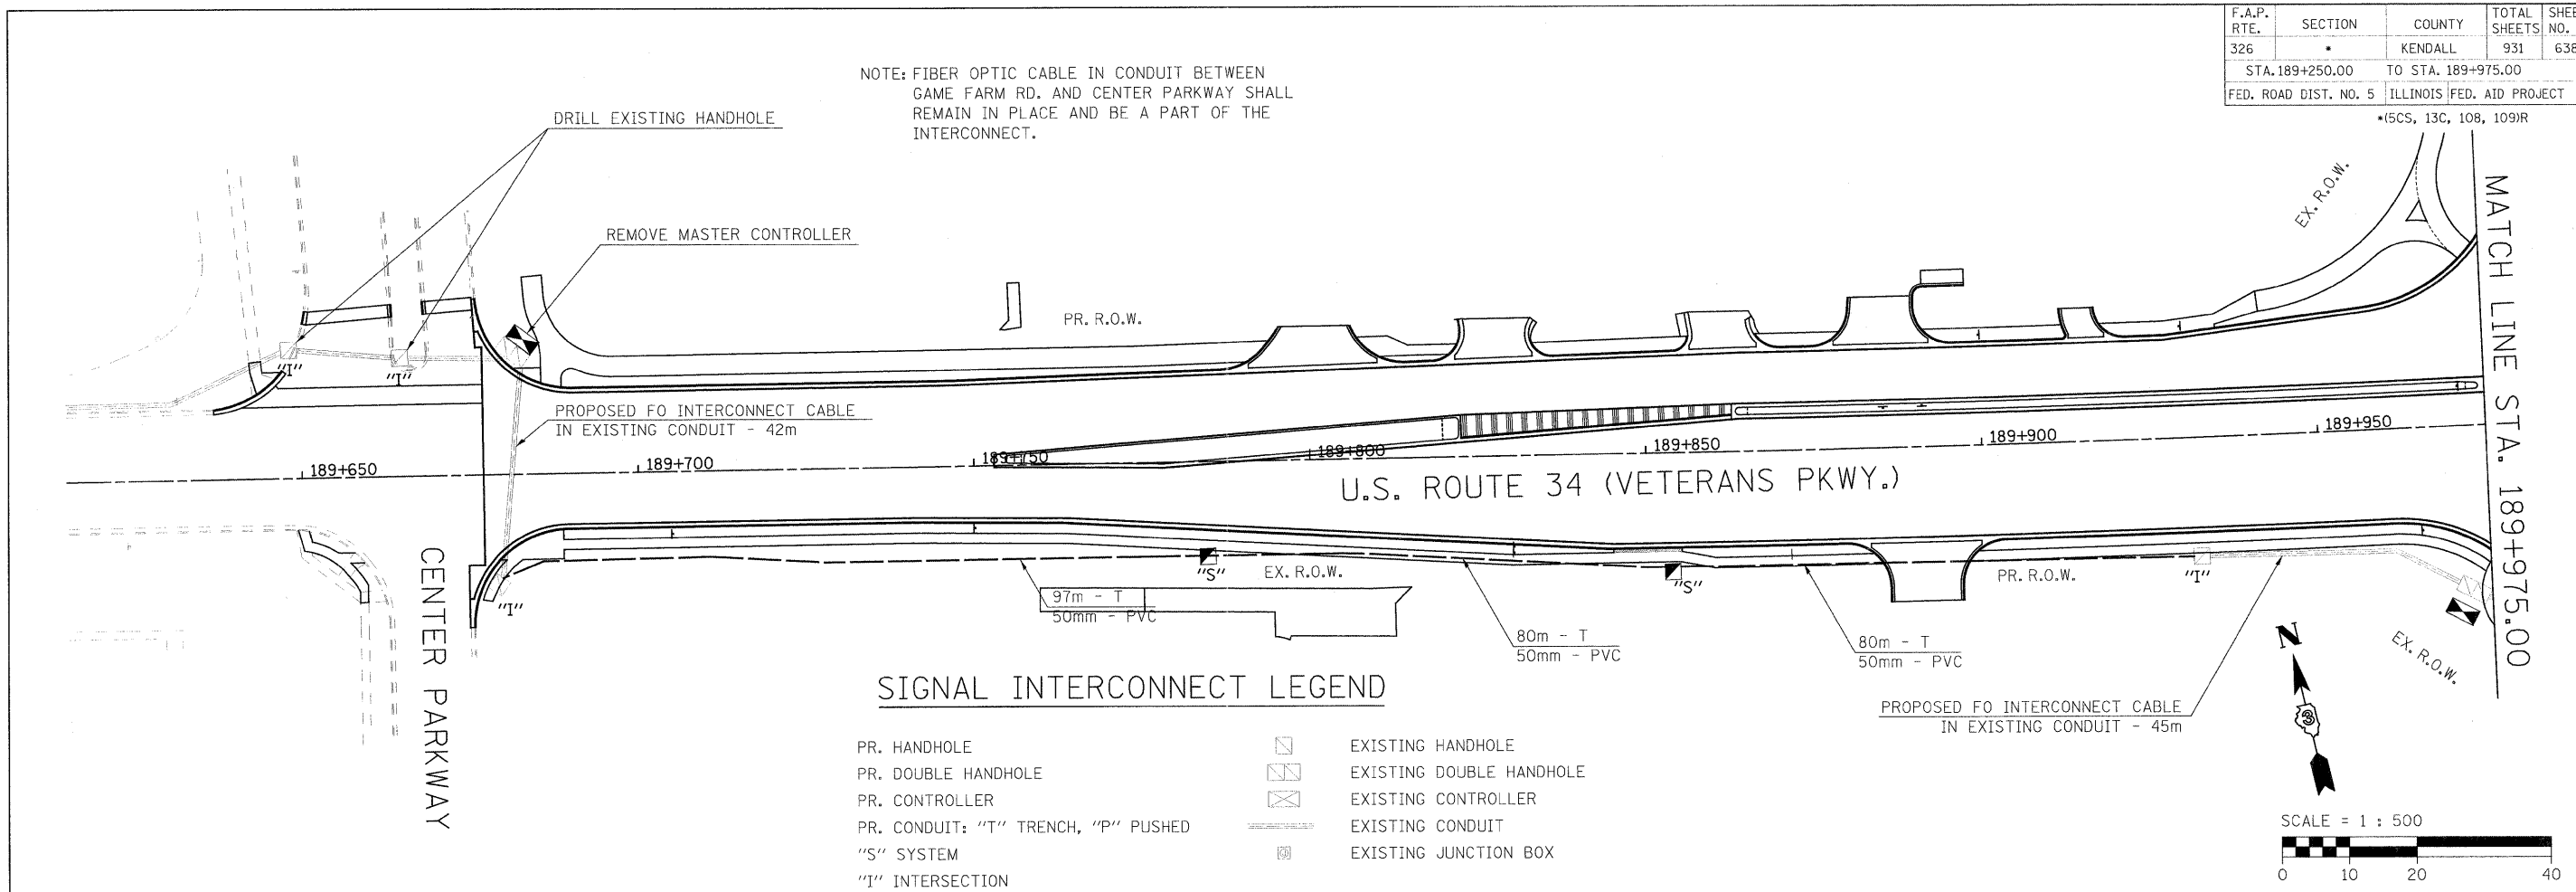

REVISIONS		ILLINOIS DEPARTMENT OF TRANSPORTATION
NAME	DATE	
		<p>INTERCONNECTION DETAILS U.S. ROUTE 34 (VETERANS PKWY.)</p> <p>SCALE: 1:500 DRAWN BY: JH</p> <p>DATE: SEPTEMBER, 2005 CHECKED BY: KC</p>