
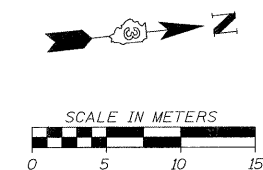


F.A.P. RTE.	SECTION	COUNTY	TOTAL SHEETS	SHEET NO.
326	(5CS,13C,108,109)R	KENDALL	931	655
STA.		TO STA.		
FED. ROAD DIST. NO.		ILLINOIS FED. AID PROJECT		

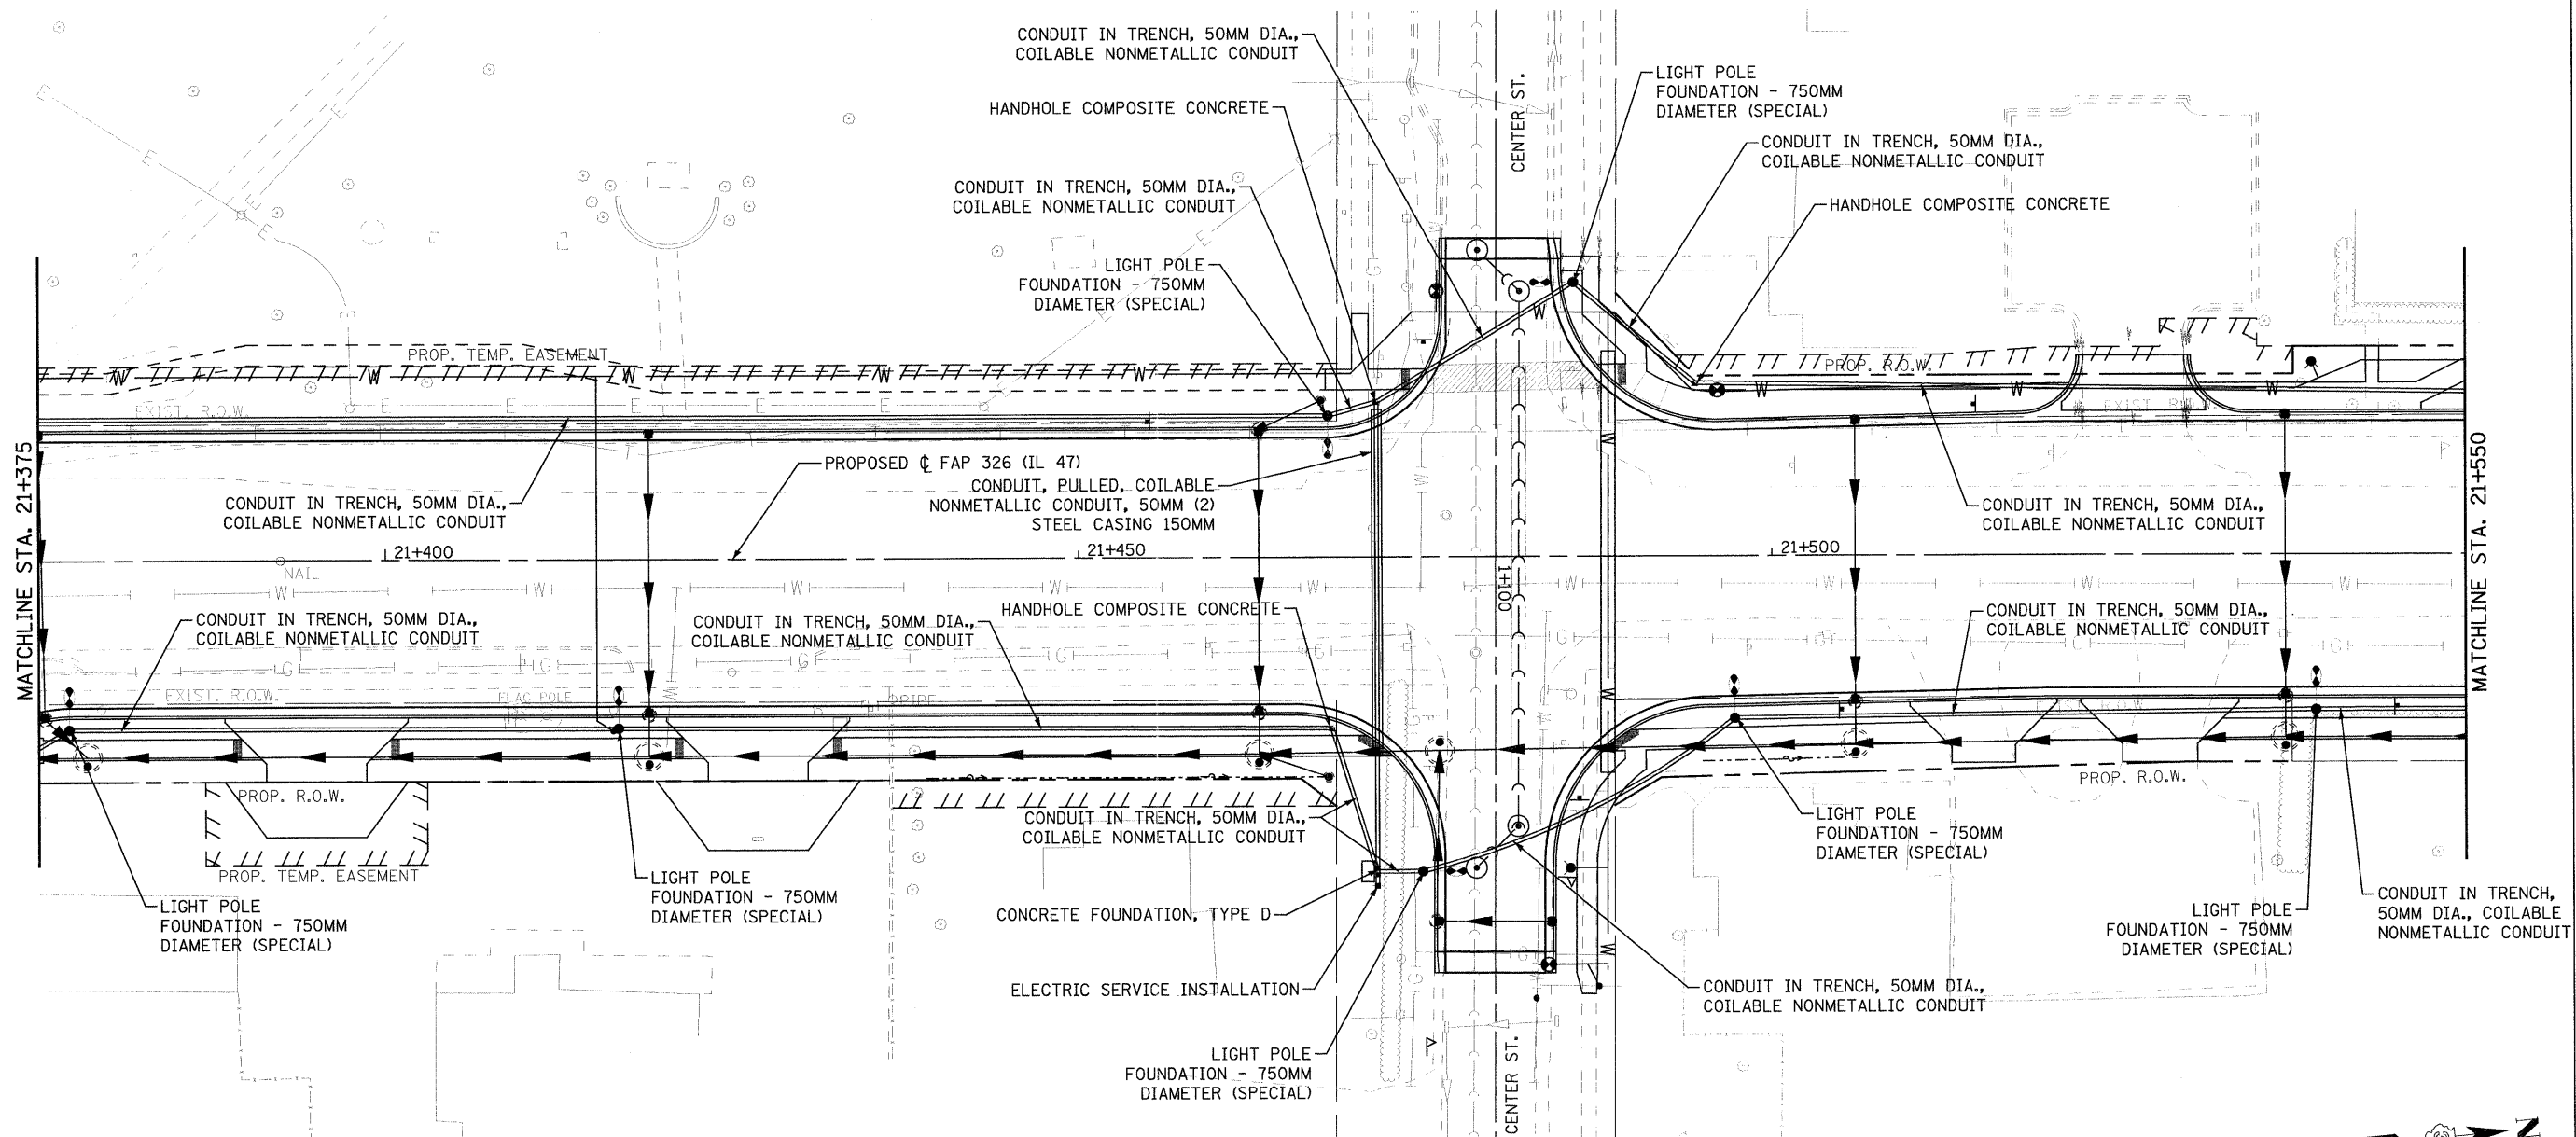

NOTES:

1. DECORATIVE LIGHT POLES/FIXTURES, CONTROLLERS, AND WIRING TO BE INSTALLED BY THE CITY OF YORKVILLE AT A LATER DATE
2. SEE SIGNAL PLANS FOR LIGHTING AT SIGNALIZED INTERSECTIONS
3. AT IL 47 CROSSING, TWO (2) 50MM CONDUITS SHALL BE INSTALLED IN 150MM CASING . CASING SHALL BE GROUTED AFTER INSTALLATION OF CONDUIT. LENGTH OF CONDUIT IN CASING SHALL BE PAID FOR AS CONDUIT, PULLED 50MM DIA., COILABLE NONMETALLIC CONDUIT. GROUTING OF CASING SHALL BE INCLUDED IN THE COST OF THE CASING.

FILE: 655lighting21.dgn  
PLOTTED: 8/11/2011

HMG JOB NO. 5122