


F.A.P. RTE.	SECTION	COUNTY	TOTAL SHEETS	SHEET NO.
326	(5CS,13C,108,109)R	KENDALL	931	694
STA. 18+490.000		TO STA. 18+508.237		
FED. ROAD DIST. NO.		ILLINOIS FED. AID PROJECT		

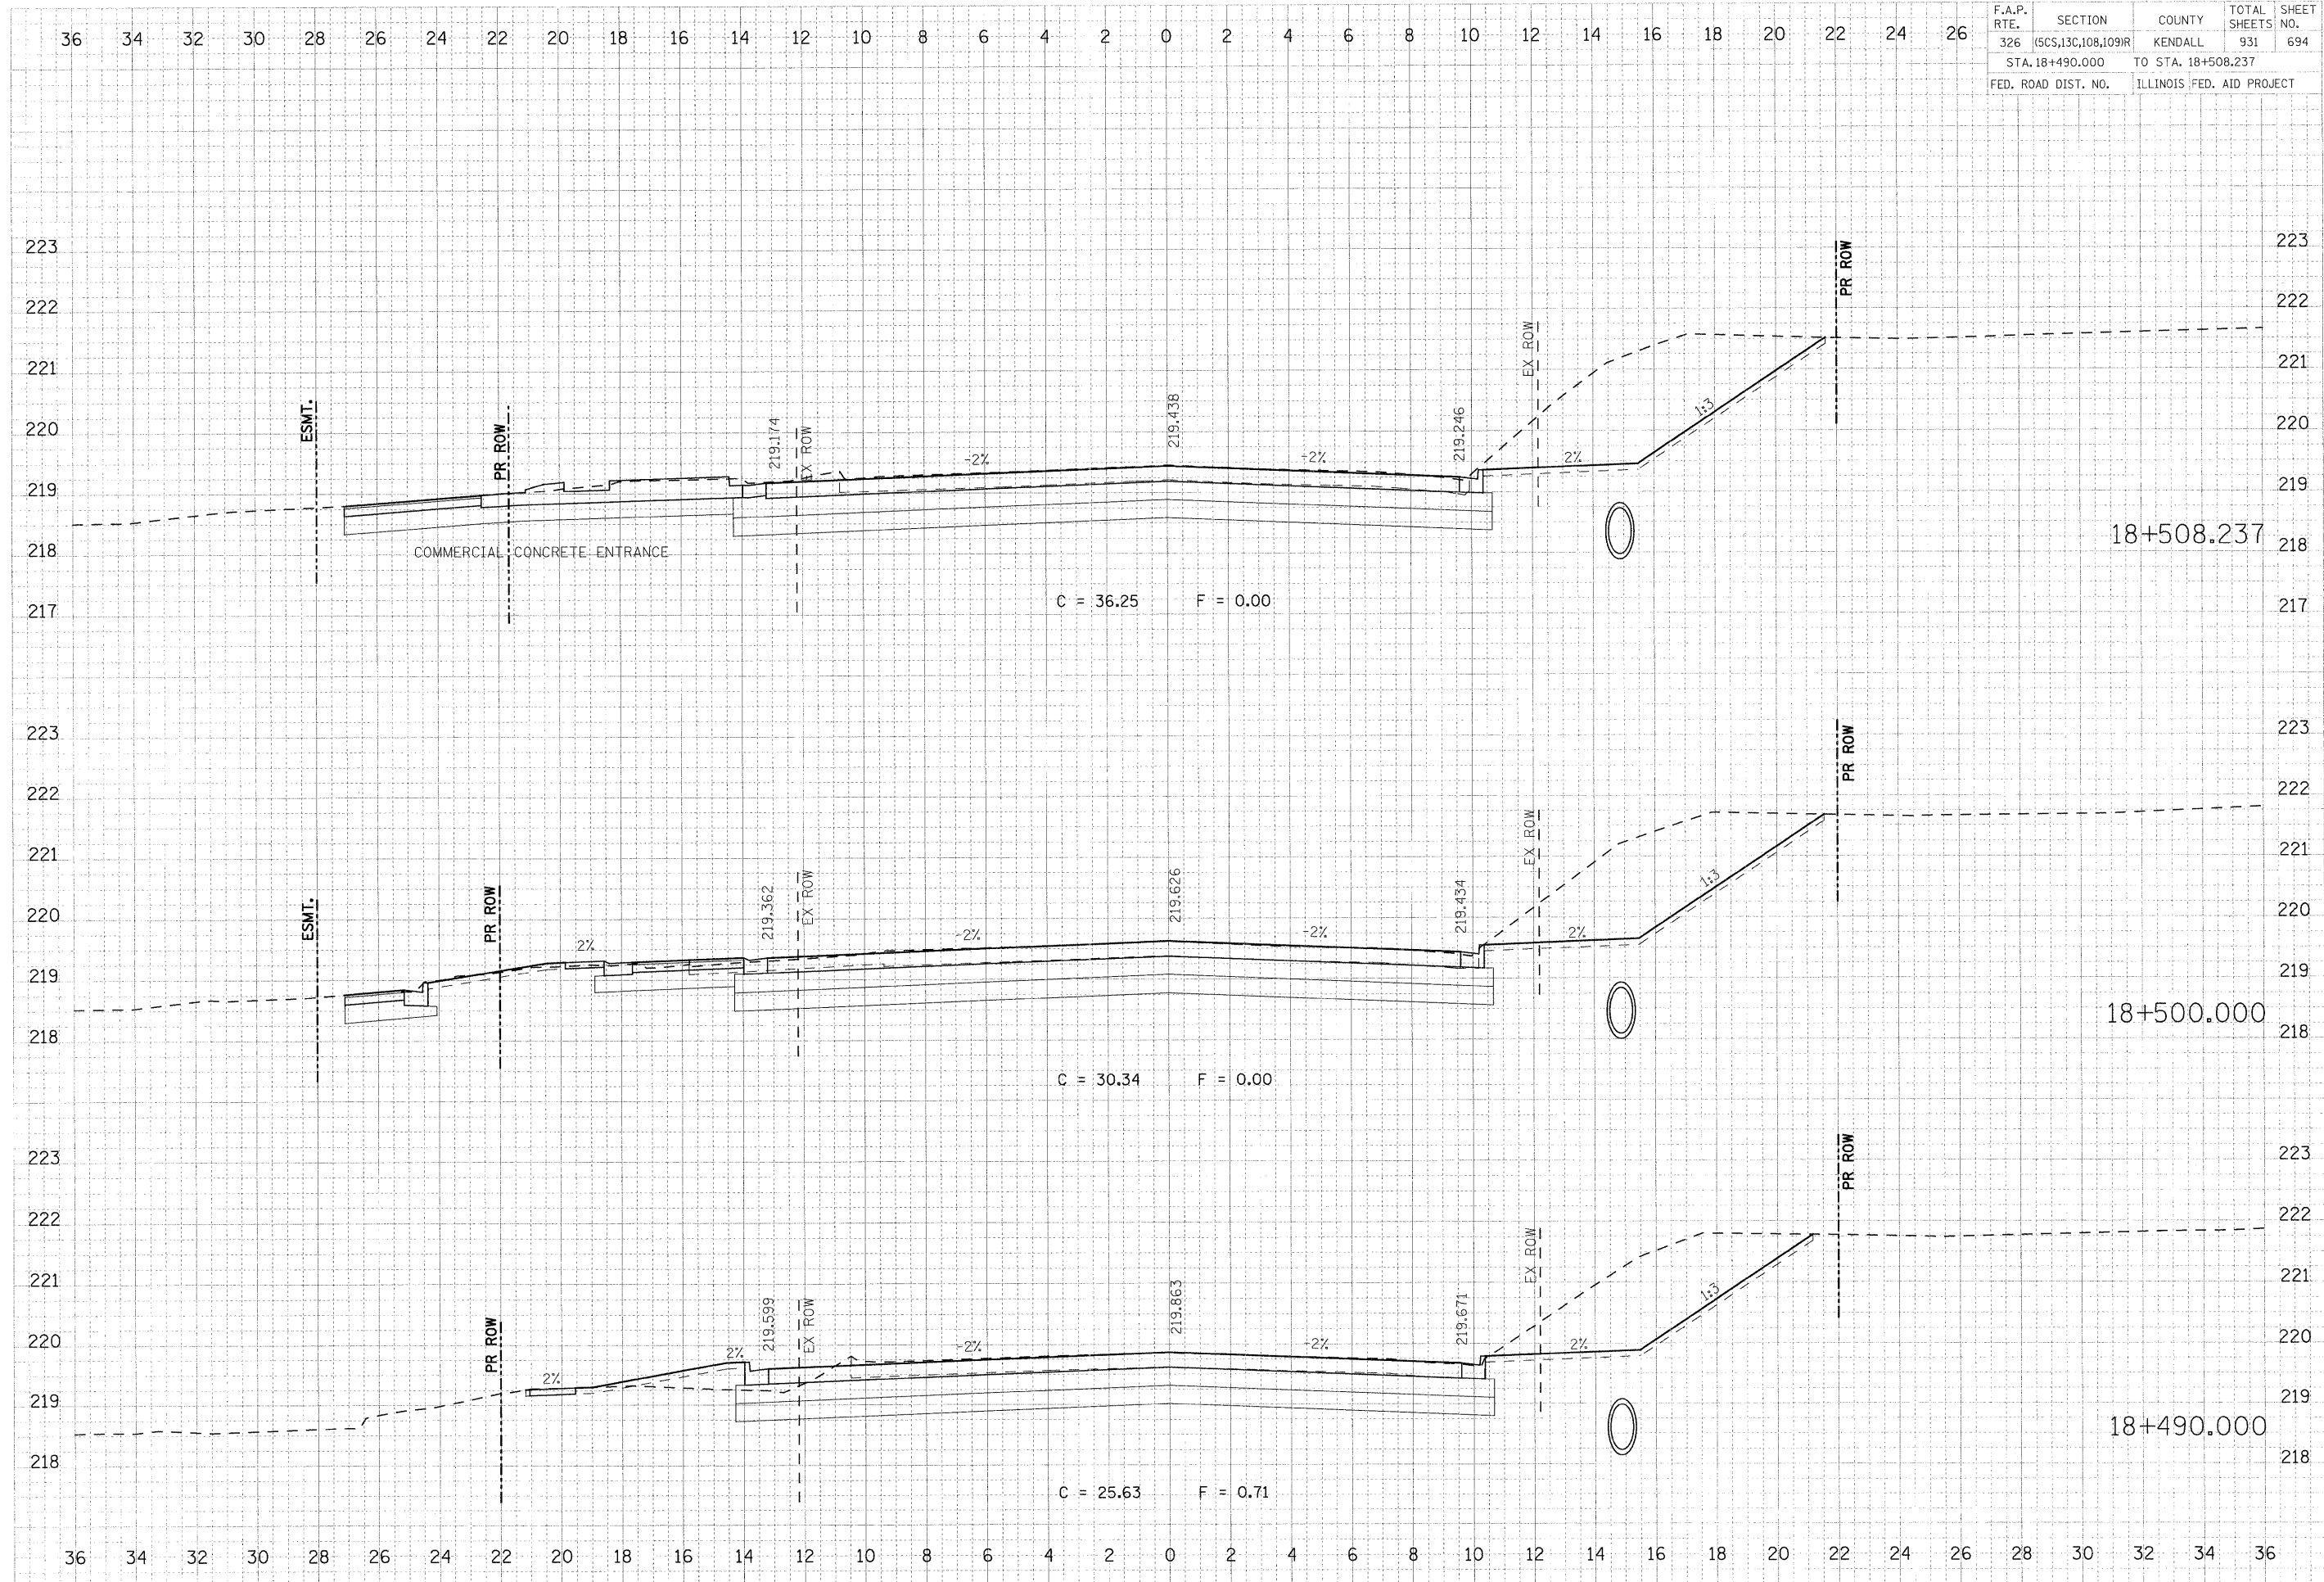

FINAL	DATE
SURVEY	
NOTE BOOK	
AREAS	
CHECKED	

ORIGINAL	DATE
SURVEY	
NOTE BOOK	
AREAS	
CHECKED	

PLOT DATE = 07/26/2011
 FILE NAME = 07072011_18+47s.dgn
 USER NAME = JUSERDESIGN