


F.A.P. RTE.	SECTION	COUNTY	TOTAL SHEETS	SHEET NO.
326	(5CS,13C,108,109)R	KENDALL	931	696
STA. 18+540.000		TO STA. 18+560.000		
FED. ROAD DIST. NO.		ILLINOIS FED. AID PROJECT		

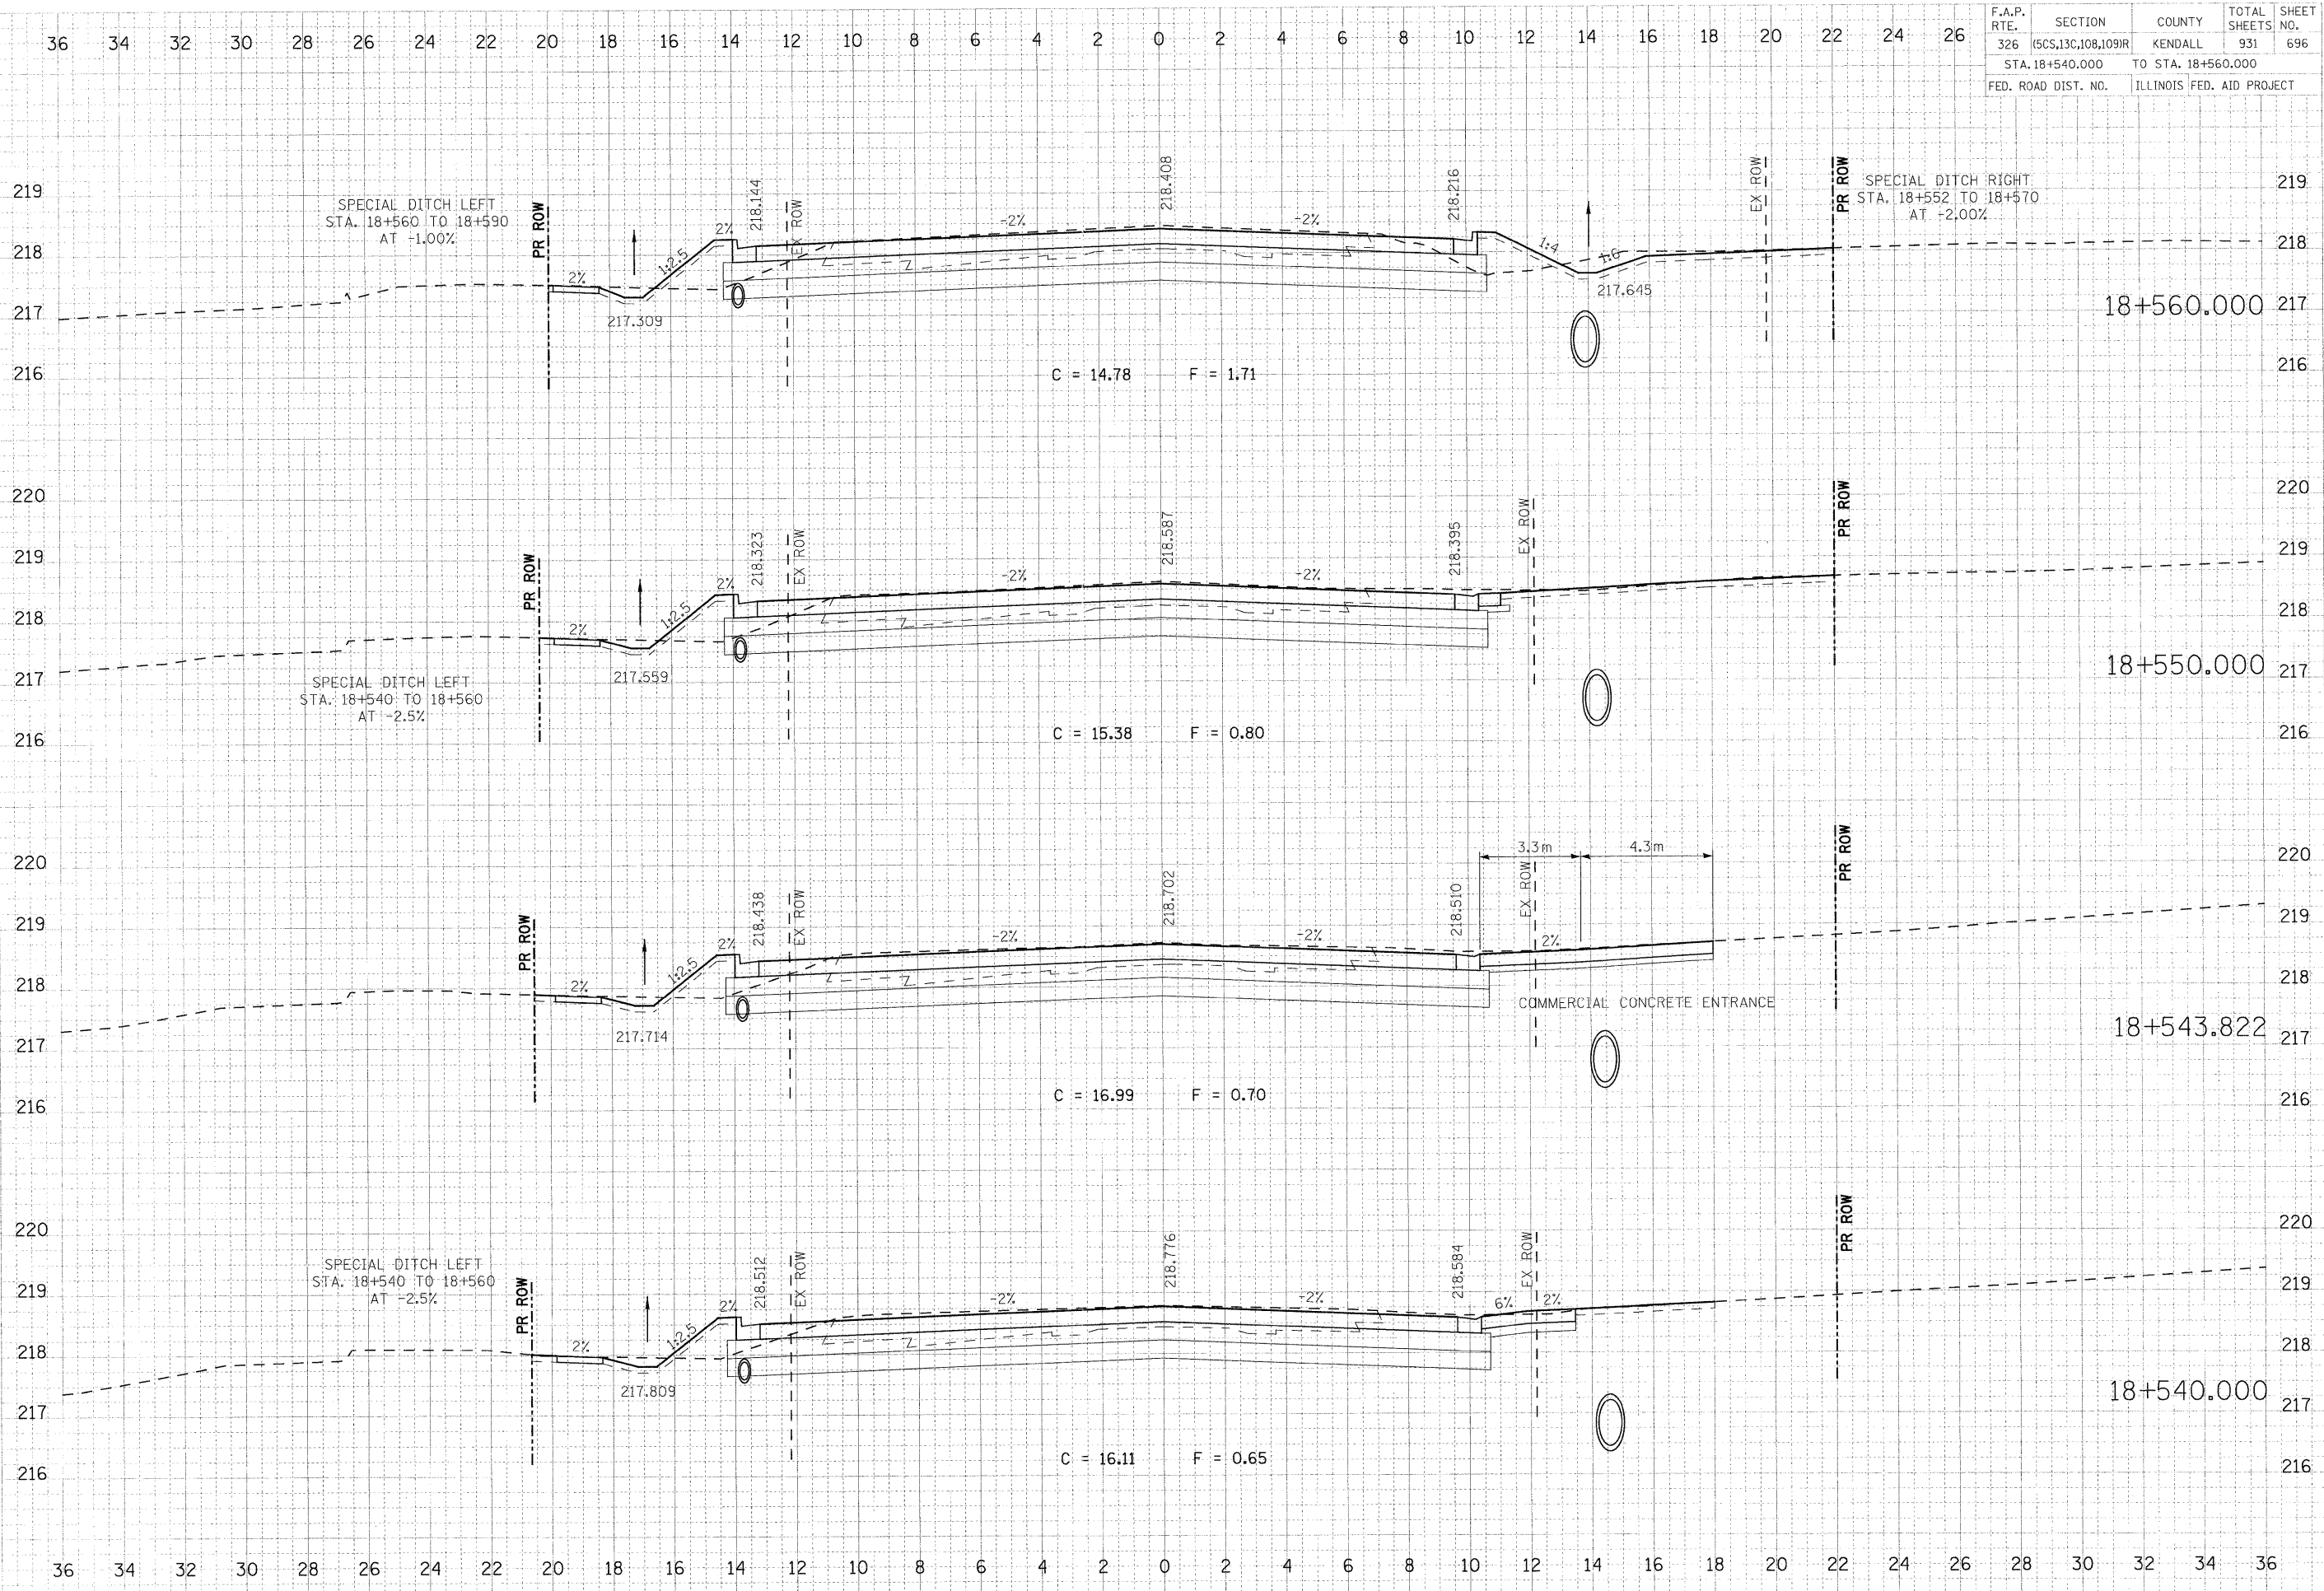

DATE	BY	REVISION

DATE	BY	REVISION

PLOT DATE = 07/26/2011  
 FILE NAME = 693782X6.dwg  
 PLOT SCALE = 1/8"=1'-0"  
 USER NAME = JUSPERESCH