


F.A.P. RTE. 326	SECTION (SCS,13C,108,109)R	COUNTY KENDALL	TOTAL SHEETS 931	SHEET NO. 716
STA. 19+250.000		TO STA. 19+270.000		
FED. ROAD DIST. NO.		ILLINOIS FED. AID PROJECT		

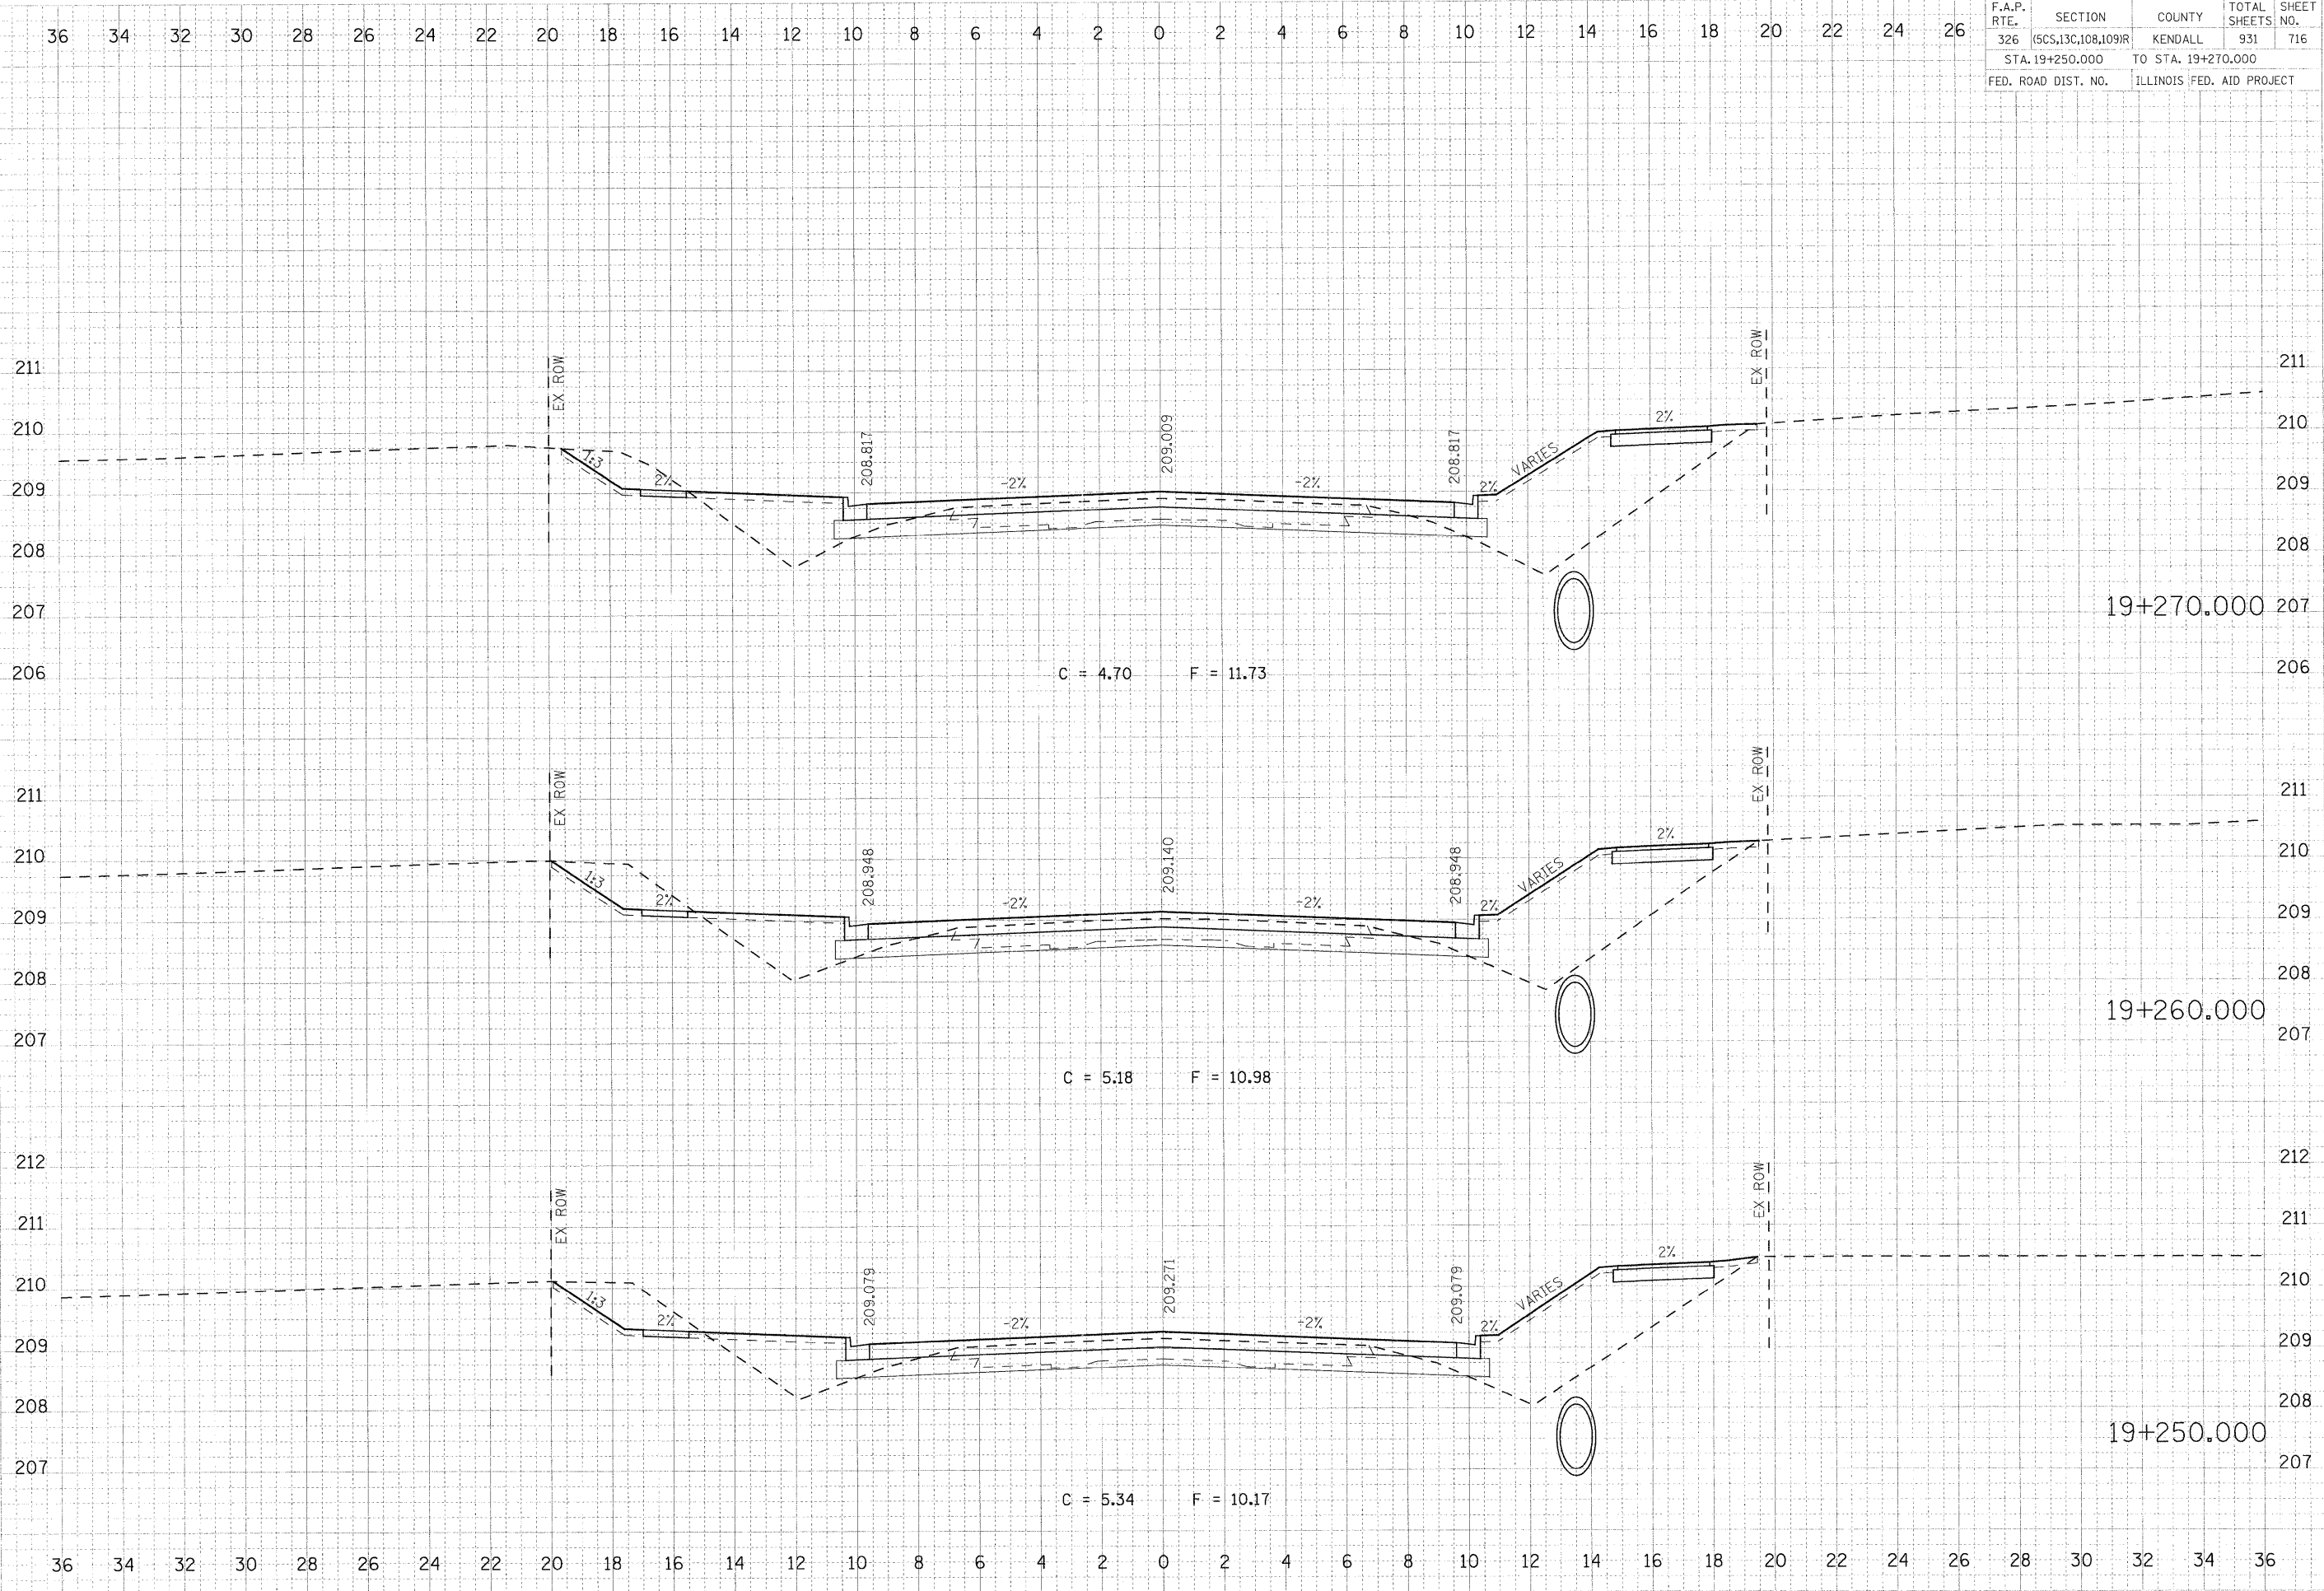

FINAL SURVEY  
DATE: \_\_\_\_\_  
BY: \_\_\_\_\_  
CHECKED: \_\_\_\_\_  
DATE: \_\_\_\_\_

ORIGINAL SURVEY  
DATE: \_\_\_\_\_  
BY: \_\_\_\_\_  
CHECKED: \_\_\_\_\_  
DATE: \_\_\_\_\_

PLOT DATE = 07/26/2011  
FILE NAME = 610782X6.spl-47.dgn  
USER NAME = USERESOR