


F.A.P. RTE.	SECTION	COUNTY	TOTAL SHEETS	SHEET NO.
326	(SCS,13C,108,109)R	KENDALL	931	717
STA. 19+280.000		TO STA. 19+300.000		
FED. ROAD DIST. NO.		ILLINOIS FED. AID PROJECT		

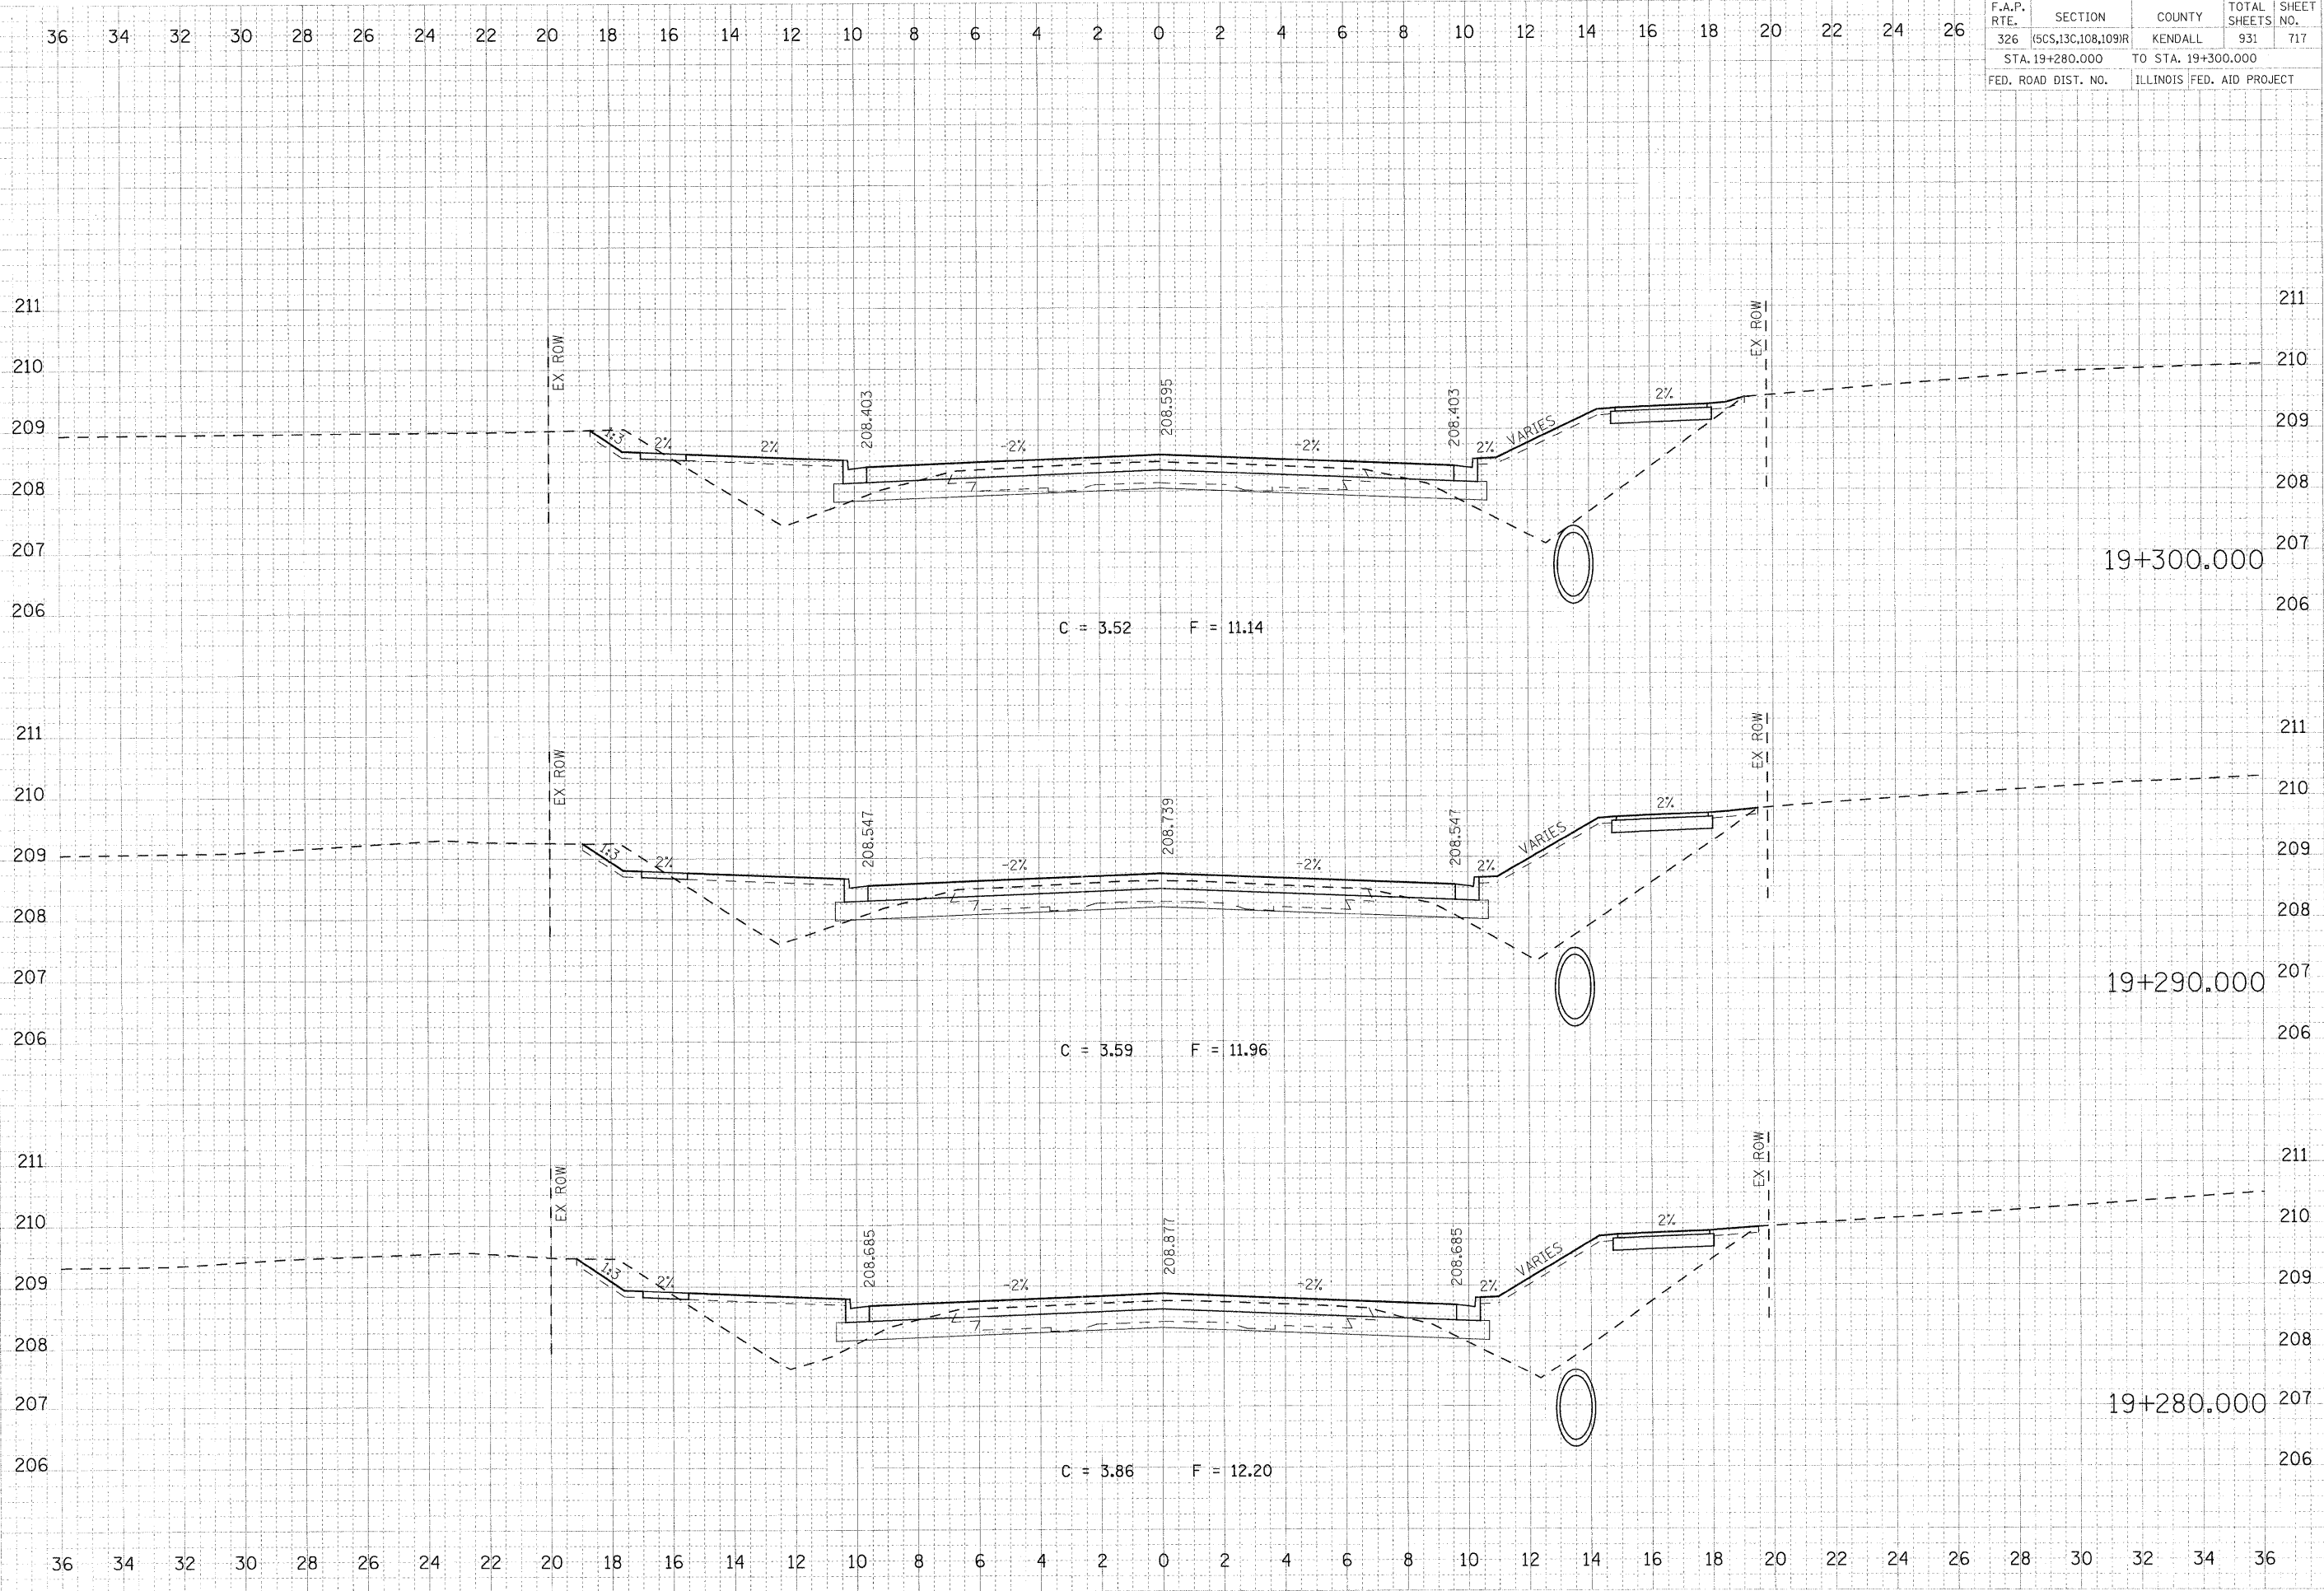

FINAL SURVEY
 SURVEYED
 NOTE BOOK
 AREAS
 CHECKED

ORIGINAL SURVEY
 SURVEYED
 NOTE BOOK
 AREAS
 CHECKED

PLOT DATE = 07/26/2001
 FILE NAME = 510782KS.wmf-47.dgn
 USER NAME = USERDESCR