


F.A.P. RTE.	SECTION	COUNTY	TOTAL SHEETS	SHEET NO.
326	(5CS,13C,108,109)R	KENDALL	902	722
STA. 19+423.090		TO STA. 19+450.000		
FED. ROAD DIST. NO.		ILLINOIS FED. AID PROJECT		

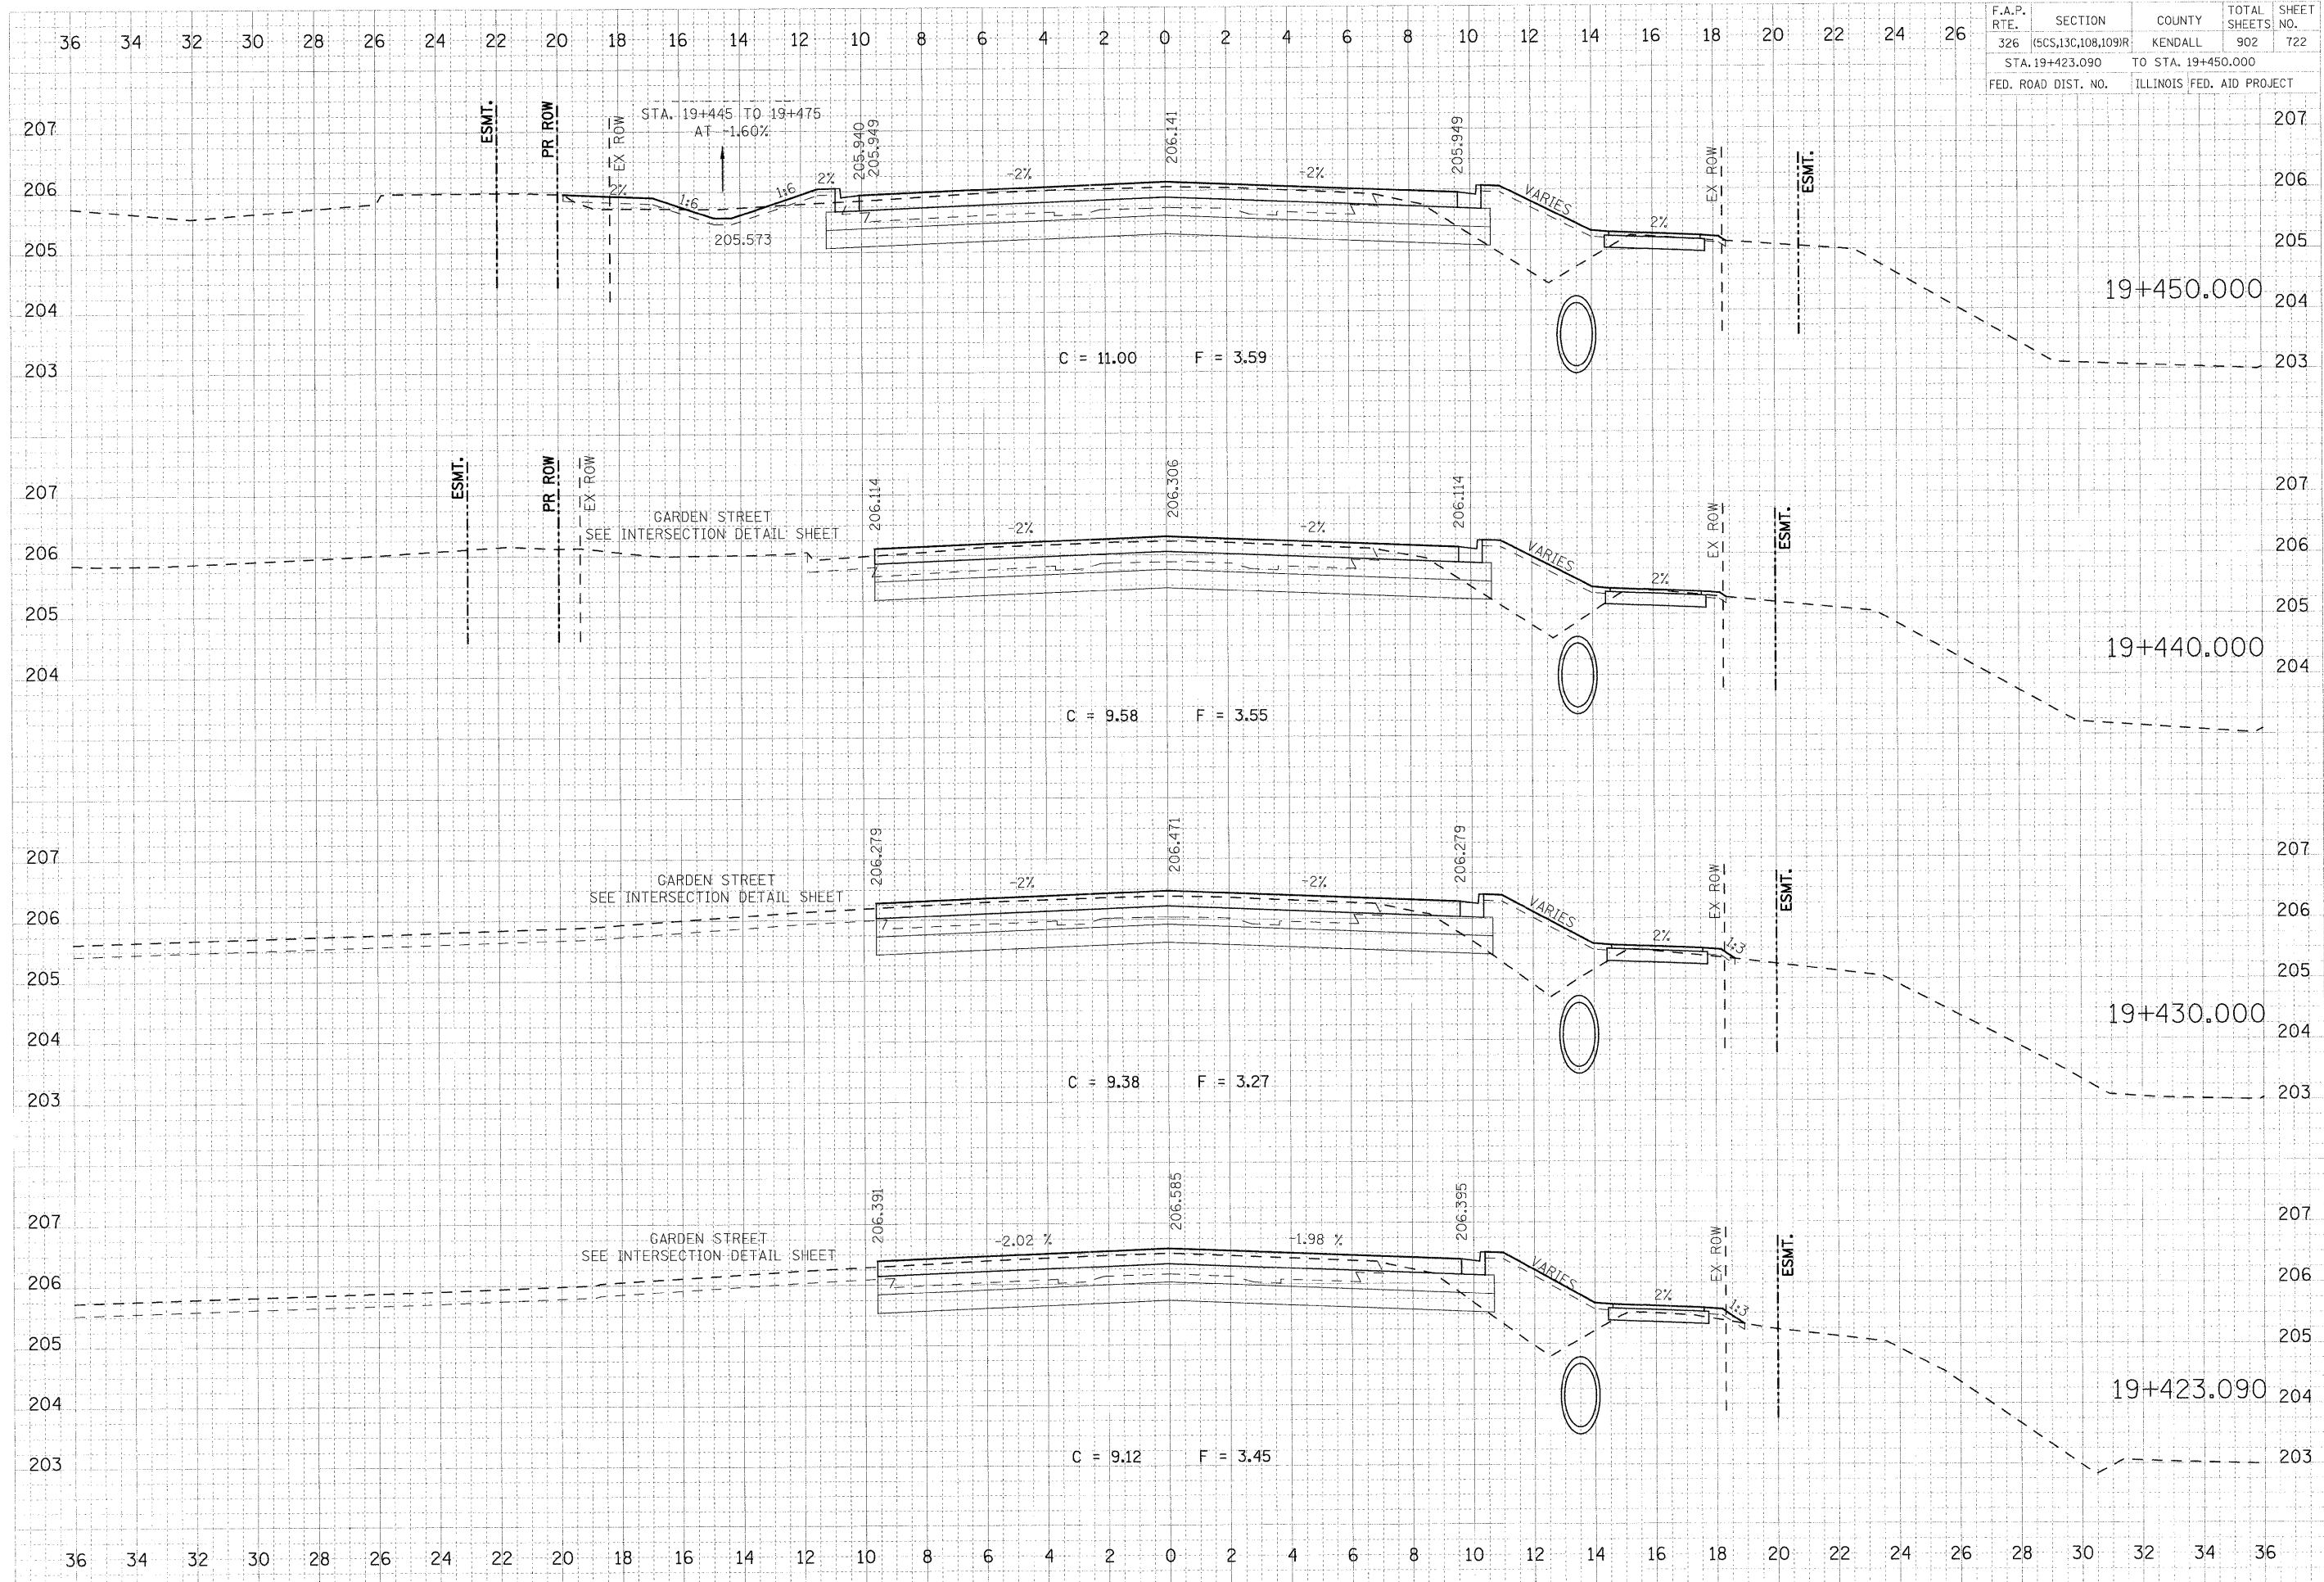

NO.	REVISIONS CHECKED	DATE	BY

NO.	REVISIONS CHECKED	DATE	BY

PLOT DATE = 07/26/2011
FILE NAME = 59376265.shrf-47a.dgn
USER NAME = USERDESCR