


F.A.P. RTE.	SECTION	COUNTY	TOTAL SHEETS	SHEET NO.
326	(SCS,13C,108,109)R	KENDALL	931	727
STA. 19+600.000		TO STA. 19+630.424		
FED. ROAD DIST. NO.		ILLINOIS FED. AID PROJECT		

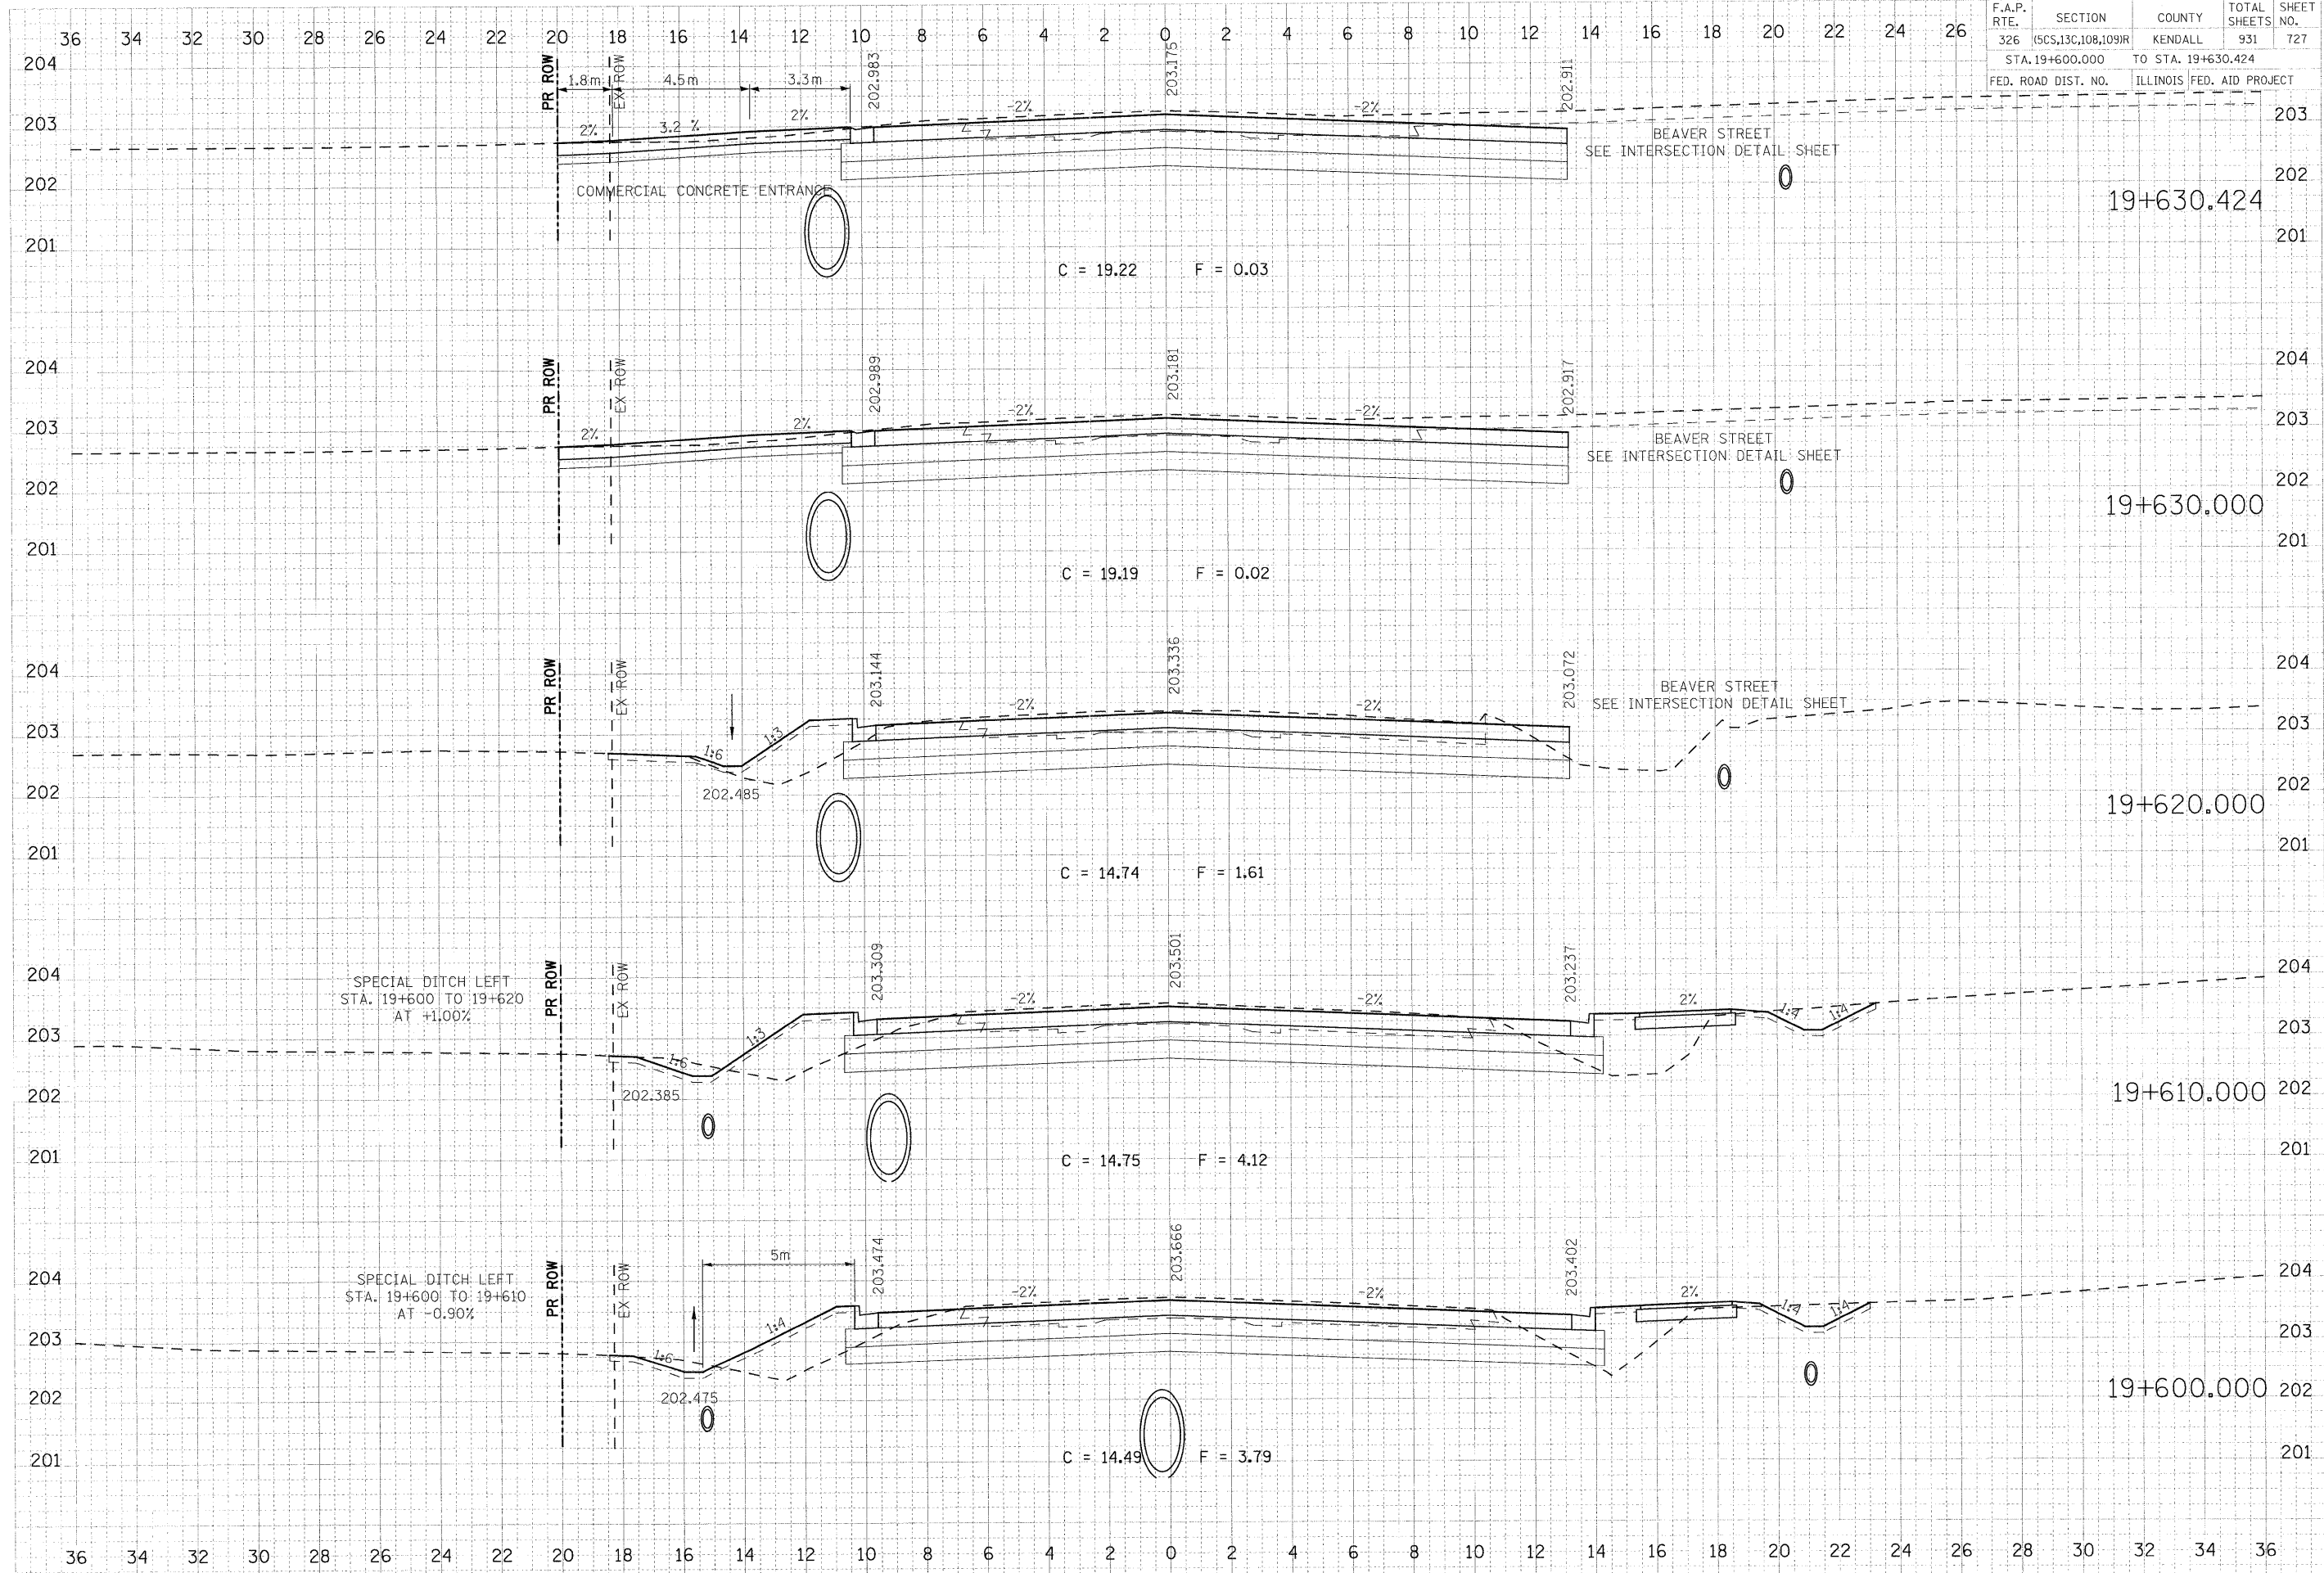

FINAL SURVEY DATE  
 SURVEYED BY  
 CHECKED BY  
 NOTE BOOK NO.  
 AREA CHECKED

ORIGINAL SURVEY DATE  
 SURVEYED BY  
 CHECKED BY  
 NOTE BOOK NO.  
 AREA CHECKED

PLOT DATE = 07/26/2011  
 FILE NAME = 613762X3.dwg  
 SCALE = 1/8" = 1'-0"  
 USER NAME = JBERDESOR