


F.A.P. RTE.	SECTION	COUNTY	TOTAL SHEETS	SHEET NO.
326	(SCS,13C,108,109)R	KENDALL	931	736
STA. 19+910.000 TO STA. 19+948.302				
FED. ROAD DIST. NO.		ILLINOIS FED. AID PROJECT		

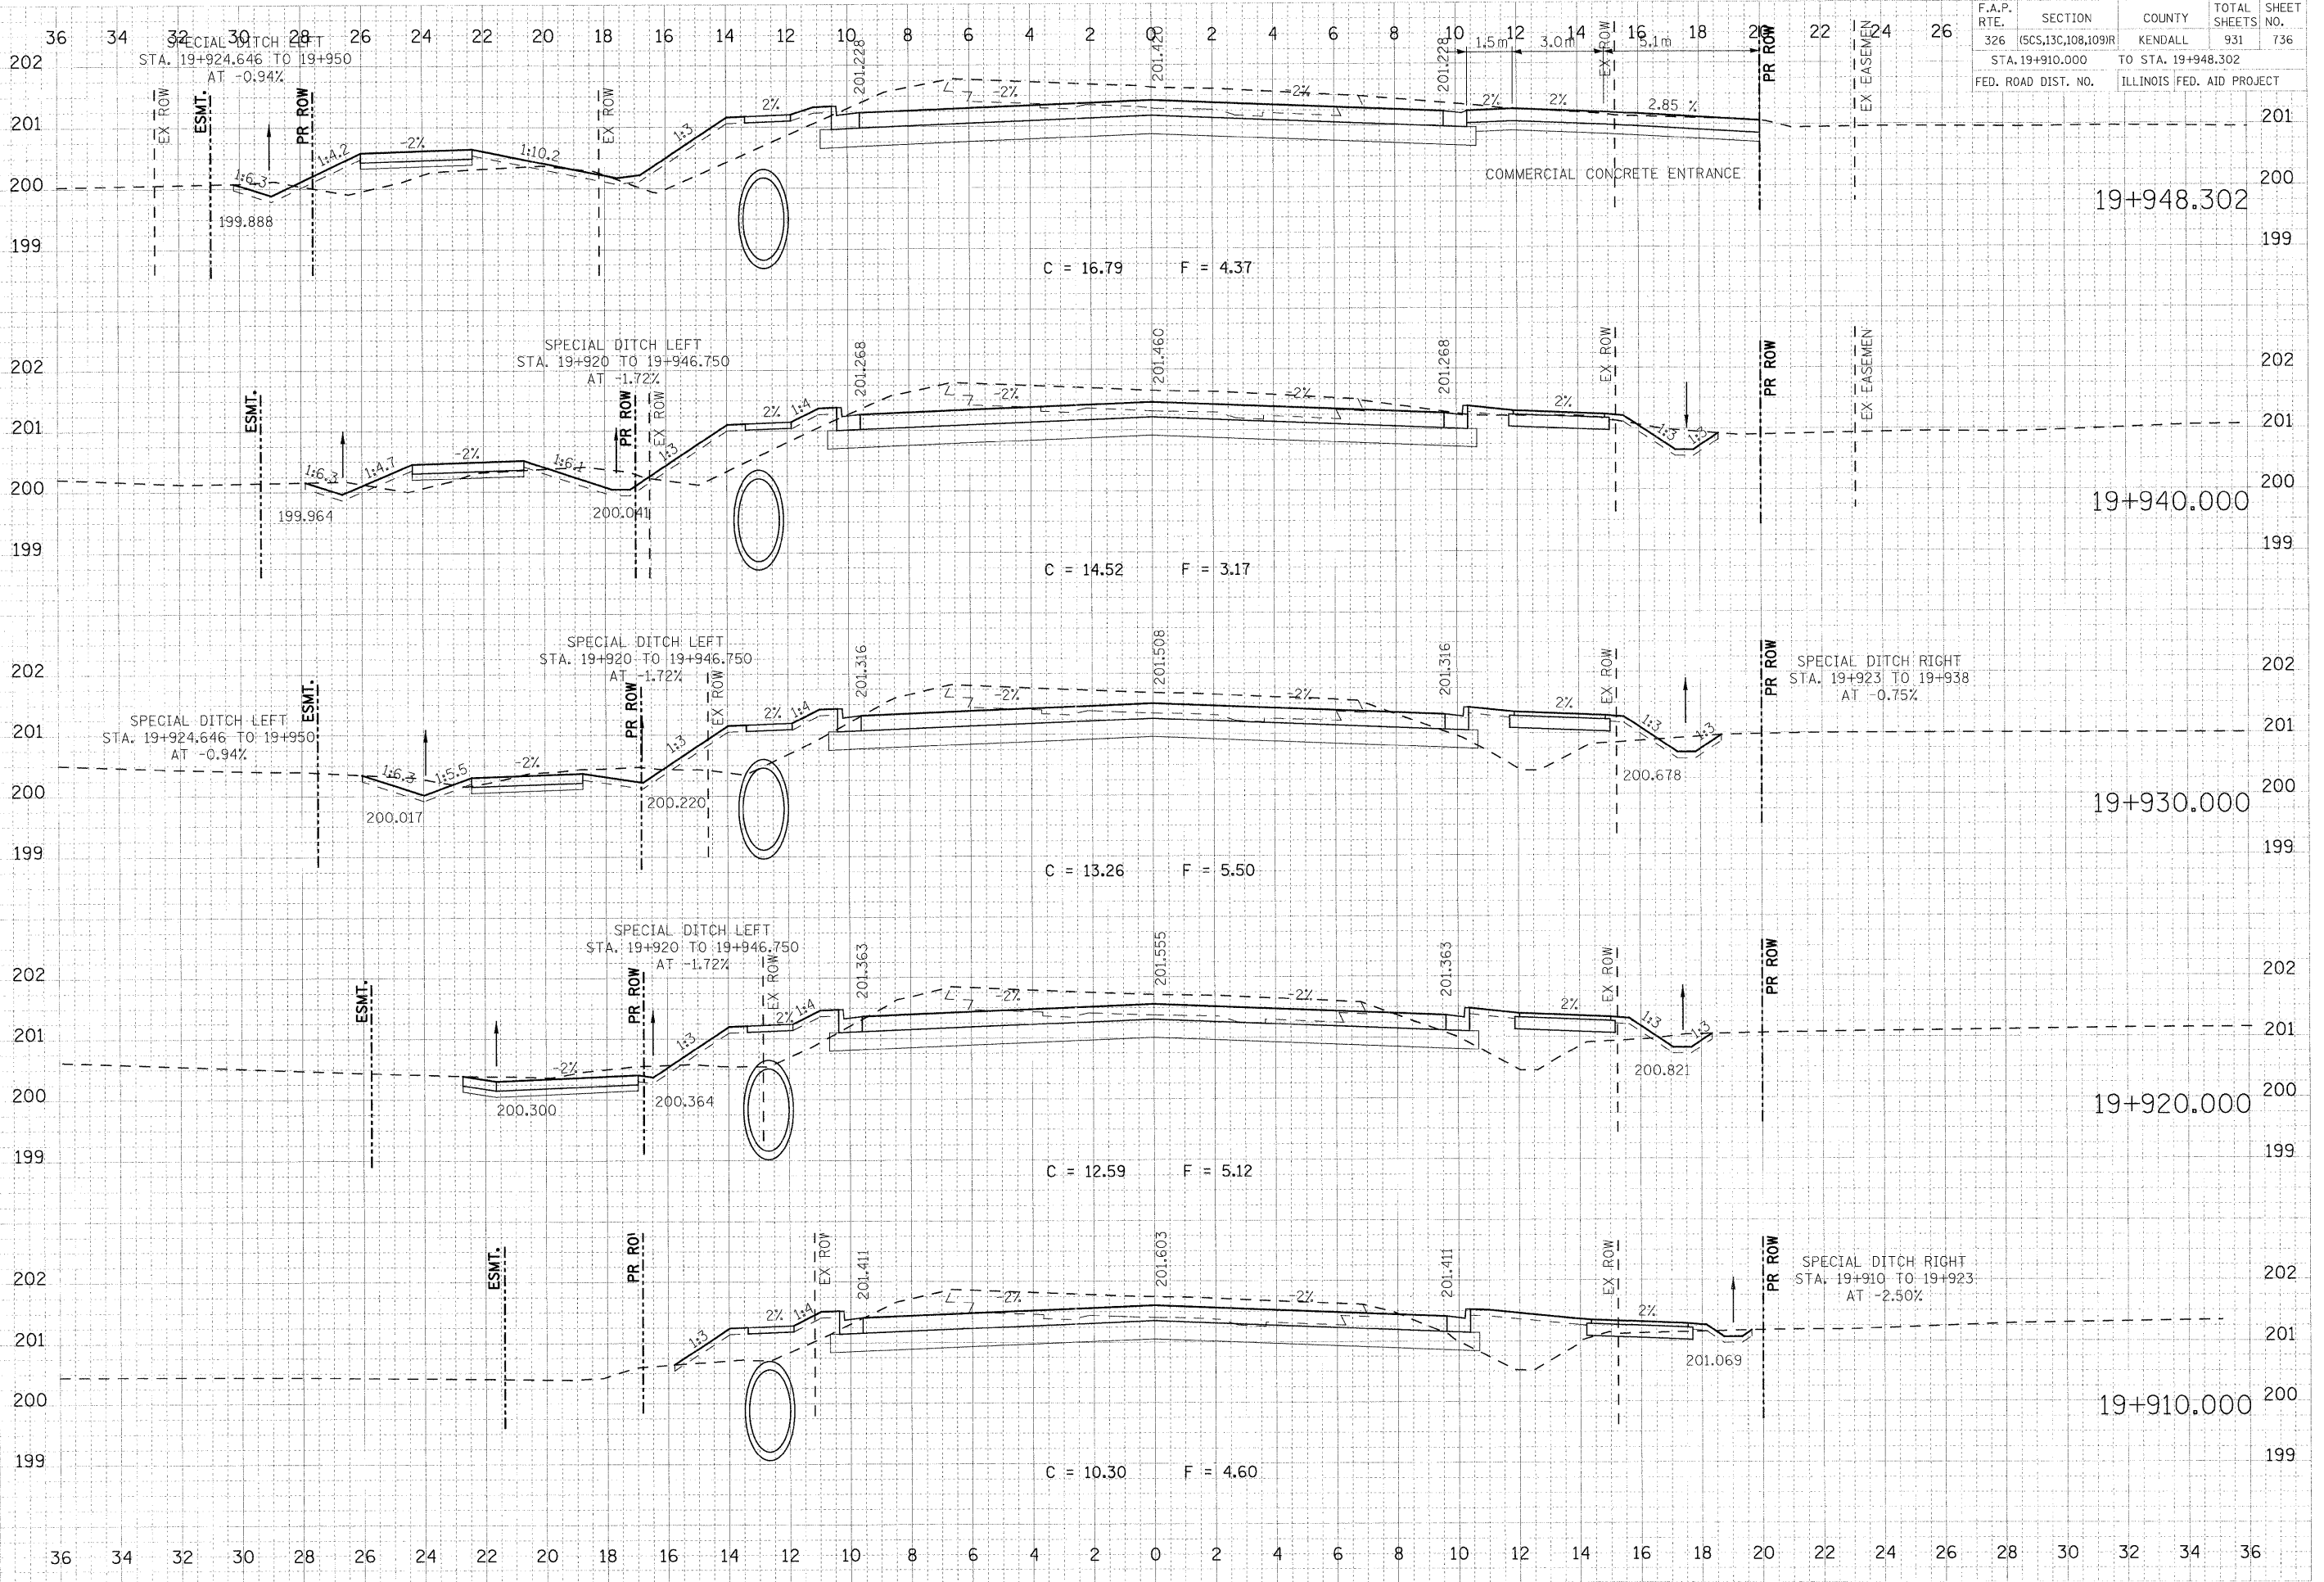

BY	DATE

BY	DATE

PLOT DATE = 07/26/2001  
PLOT SCALE = 0.1000  
USER NAME = JUSERDESCR