


F.A.P. RTE.	SECTION	COUNTY	TOTAL SHEETS	SHEET NO.
326	(5CS,13C,108,109)R	KENDALL	931	740
STA. 20+060.000		TO STA. 20+090.000		
FED. ROAD DIST. NO.		ILLINOIS FED. AID PROJECT		

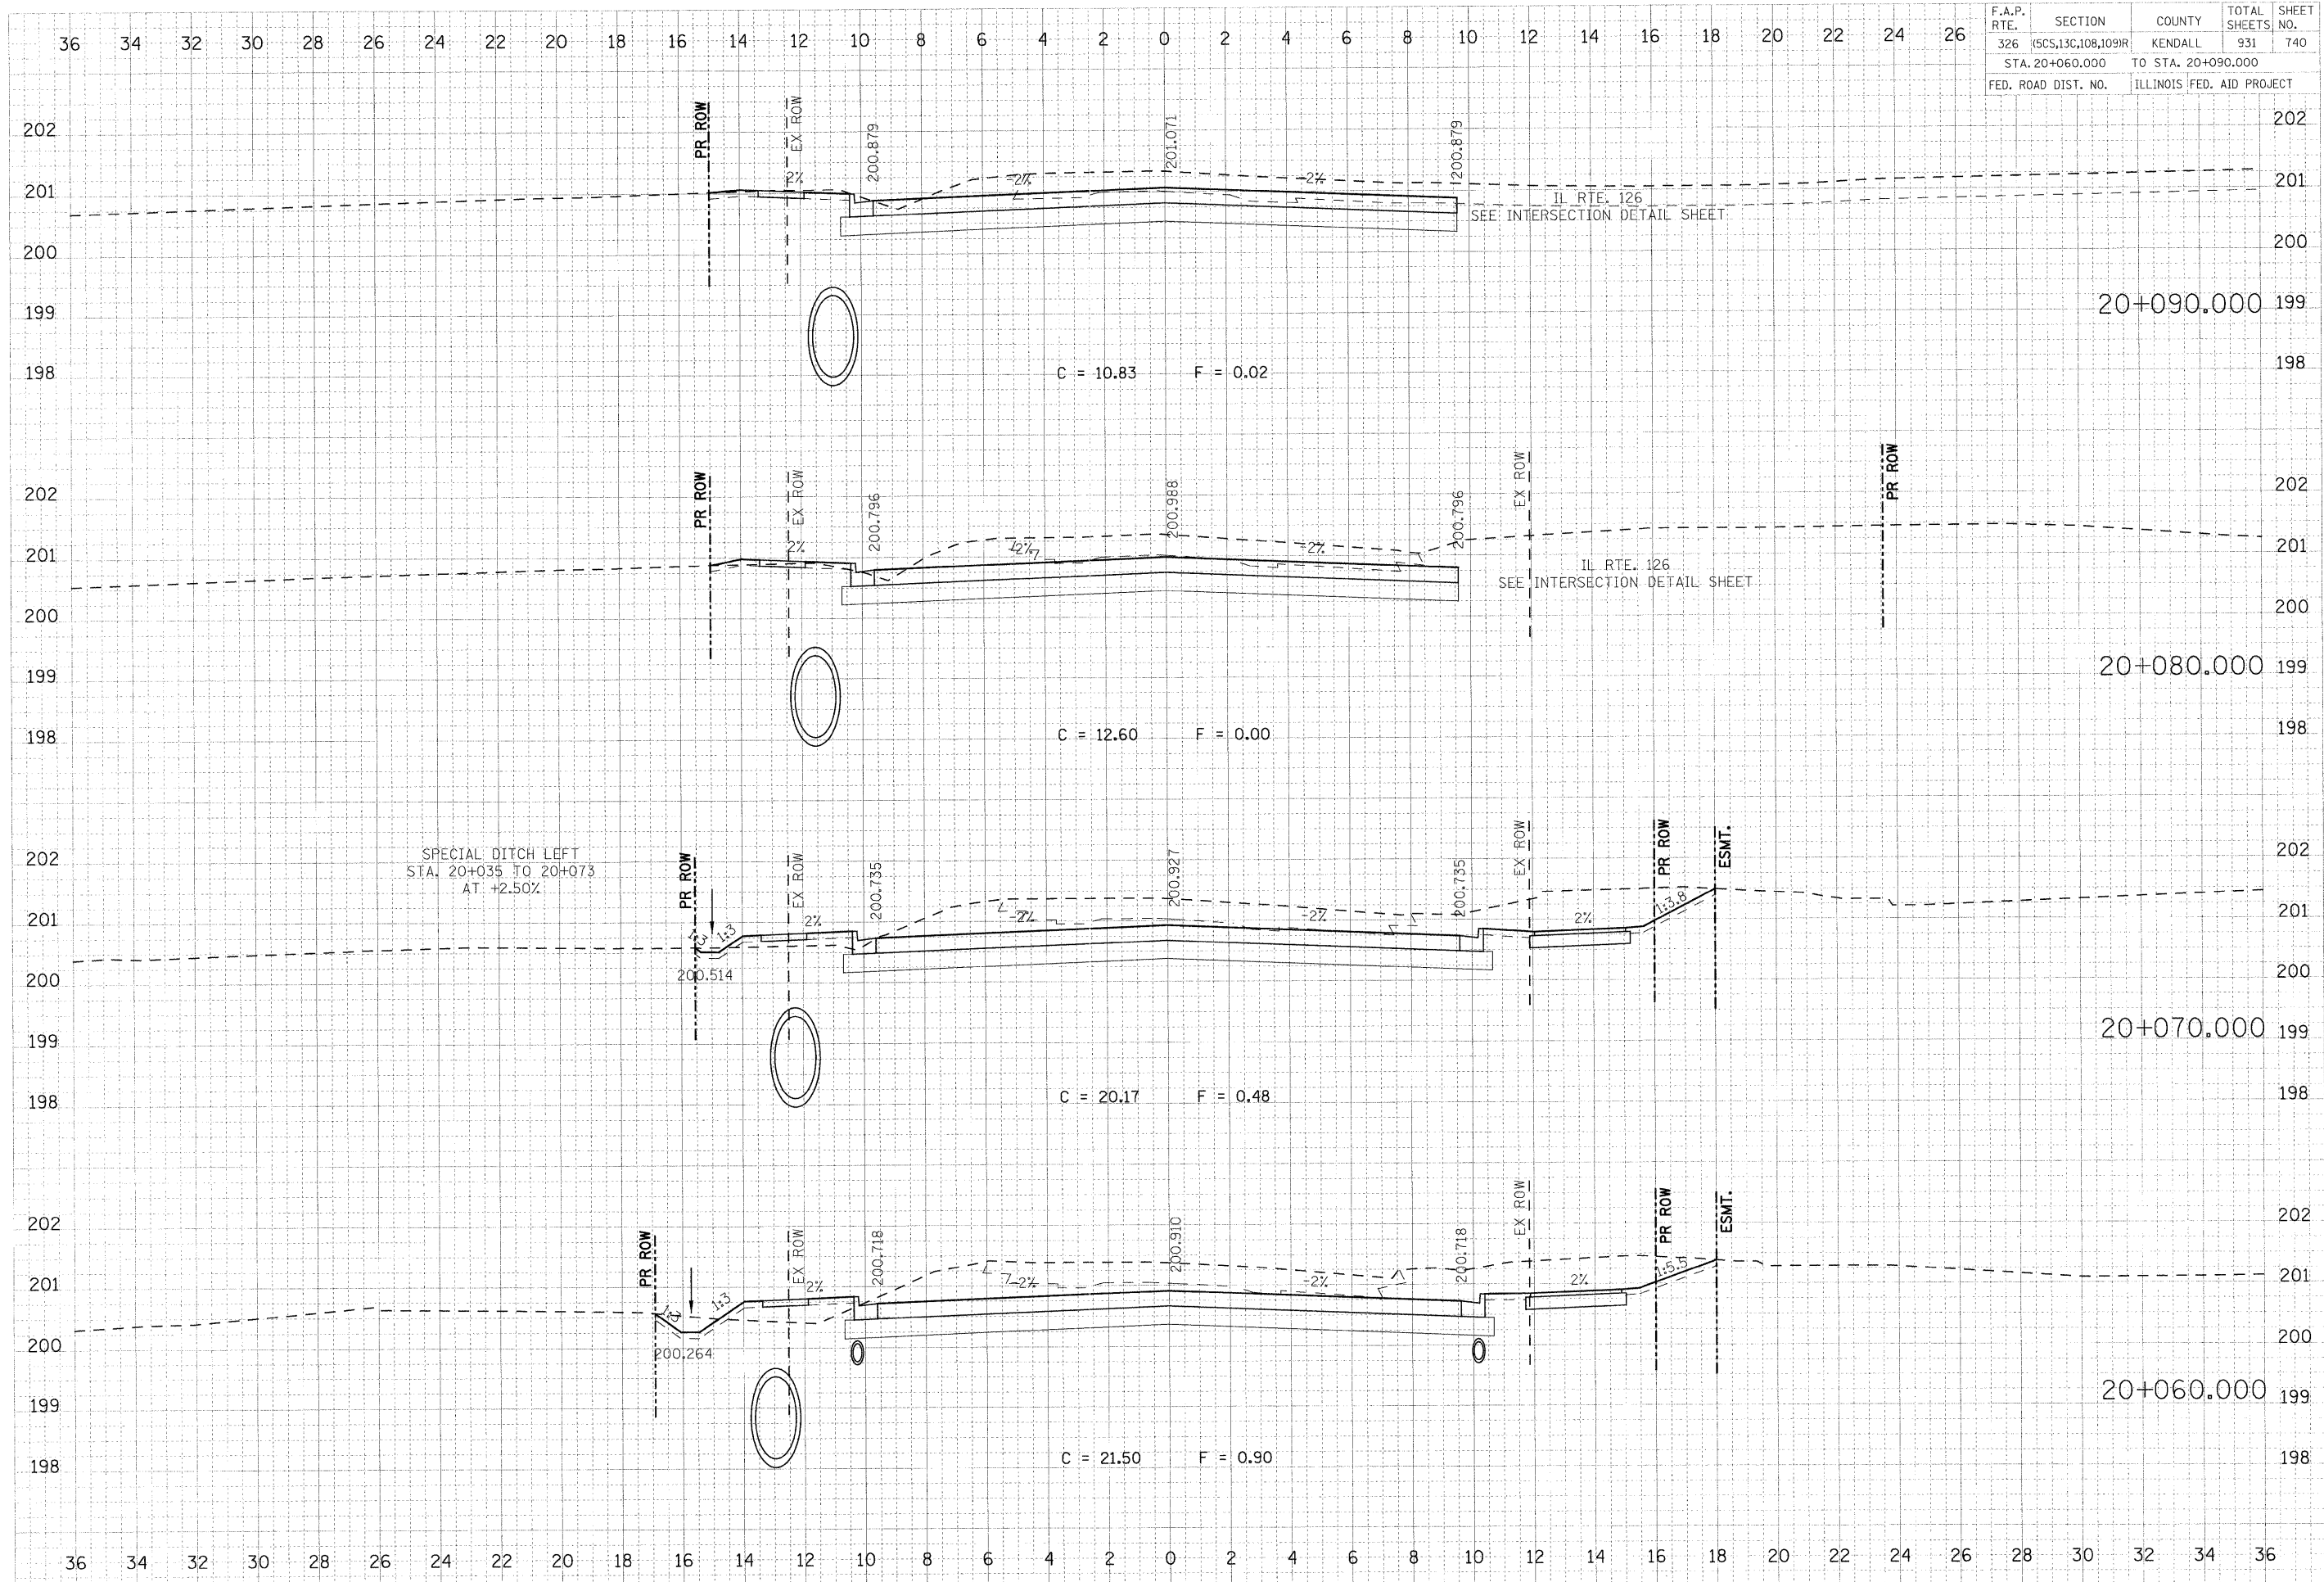

DATE	BY

DATE	BY

PLOT DATE = 07/26/2011
FILE NAME = 61097826.mxf.47a.dgn
USER NAME = USERDESCR