


F.A.P. RTE.	SECTION	COUNTY	TOTAL SHEETS	SHEET NO.
326	(SCS,13C,108,109)R	KENDALL	931	741
STA. 20+100.000 TO STA. 20+122.072				
FED. ROAD DIST. NO.		ILLINOIS FED. AID PROJECT		

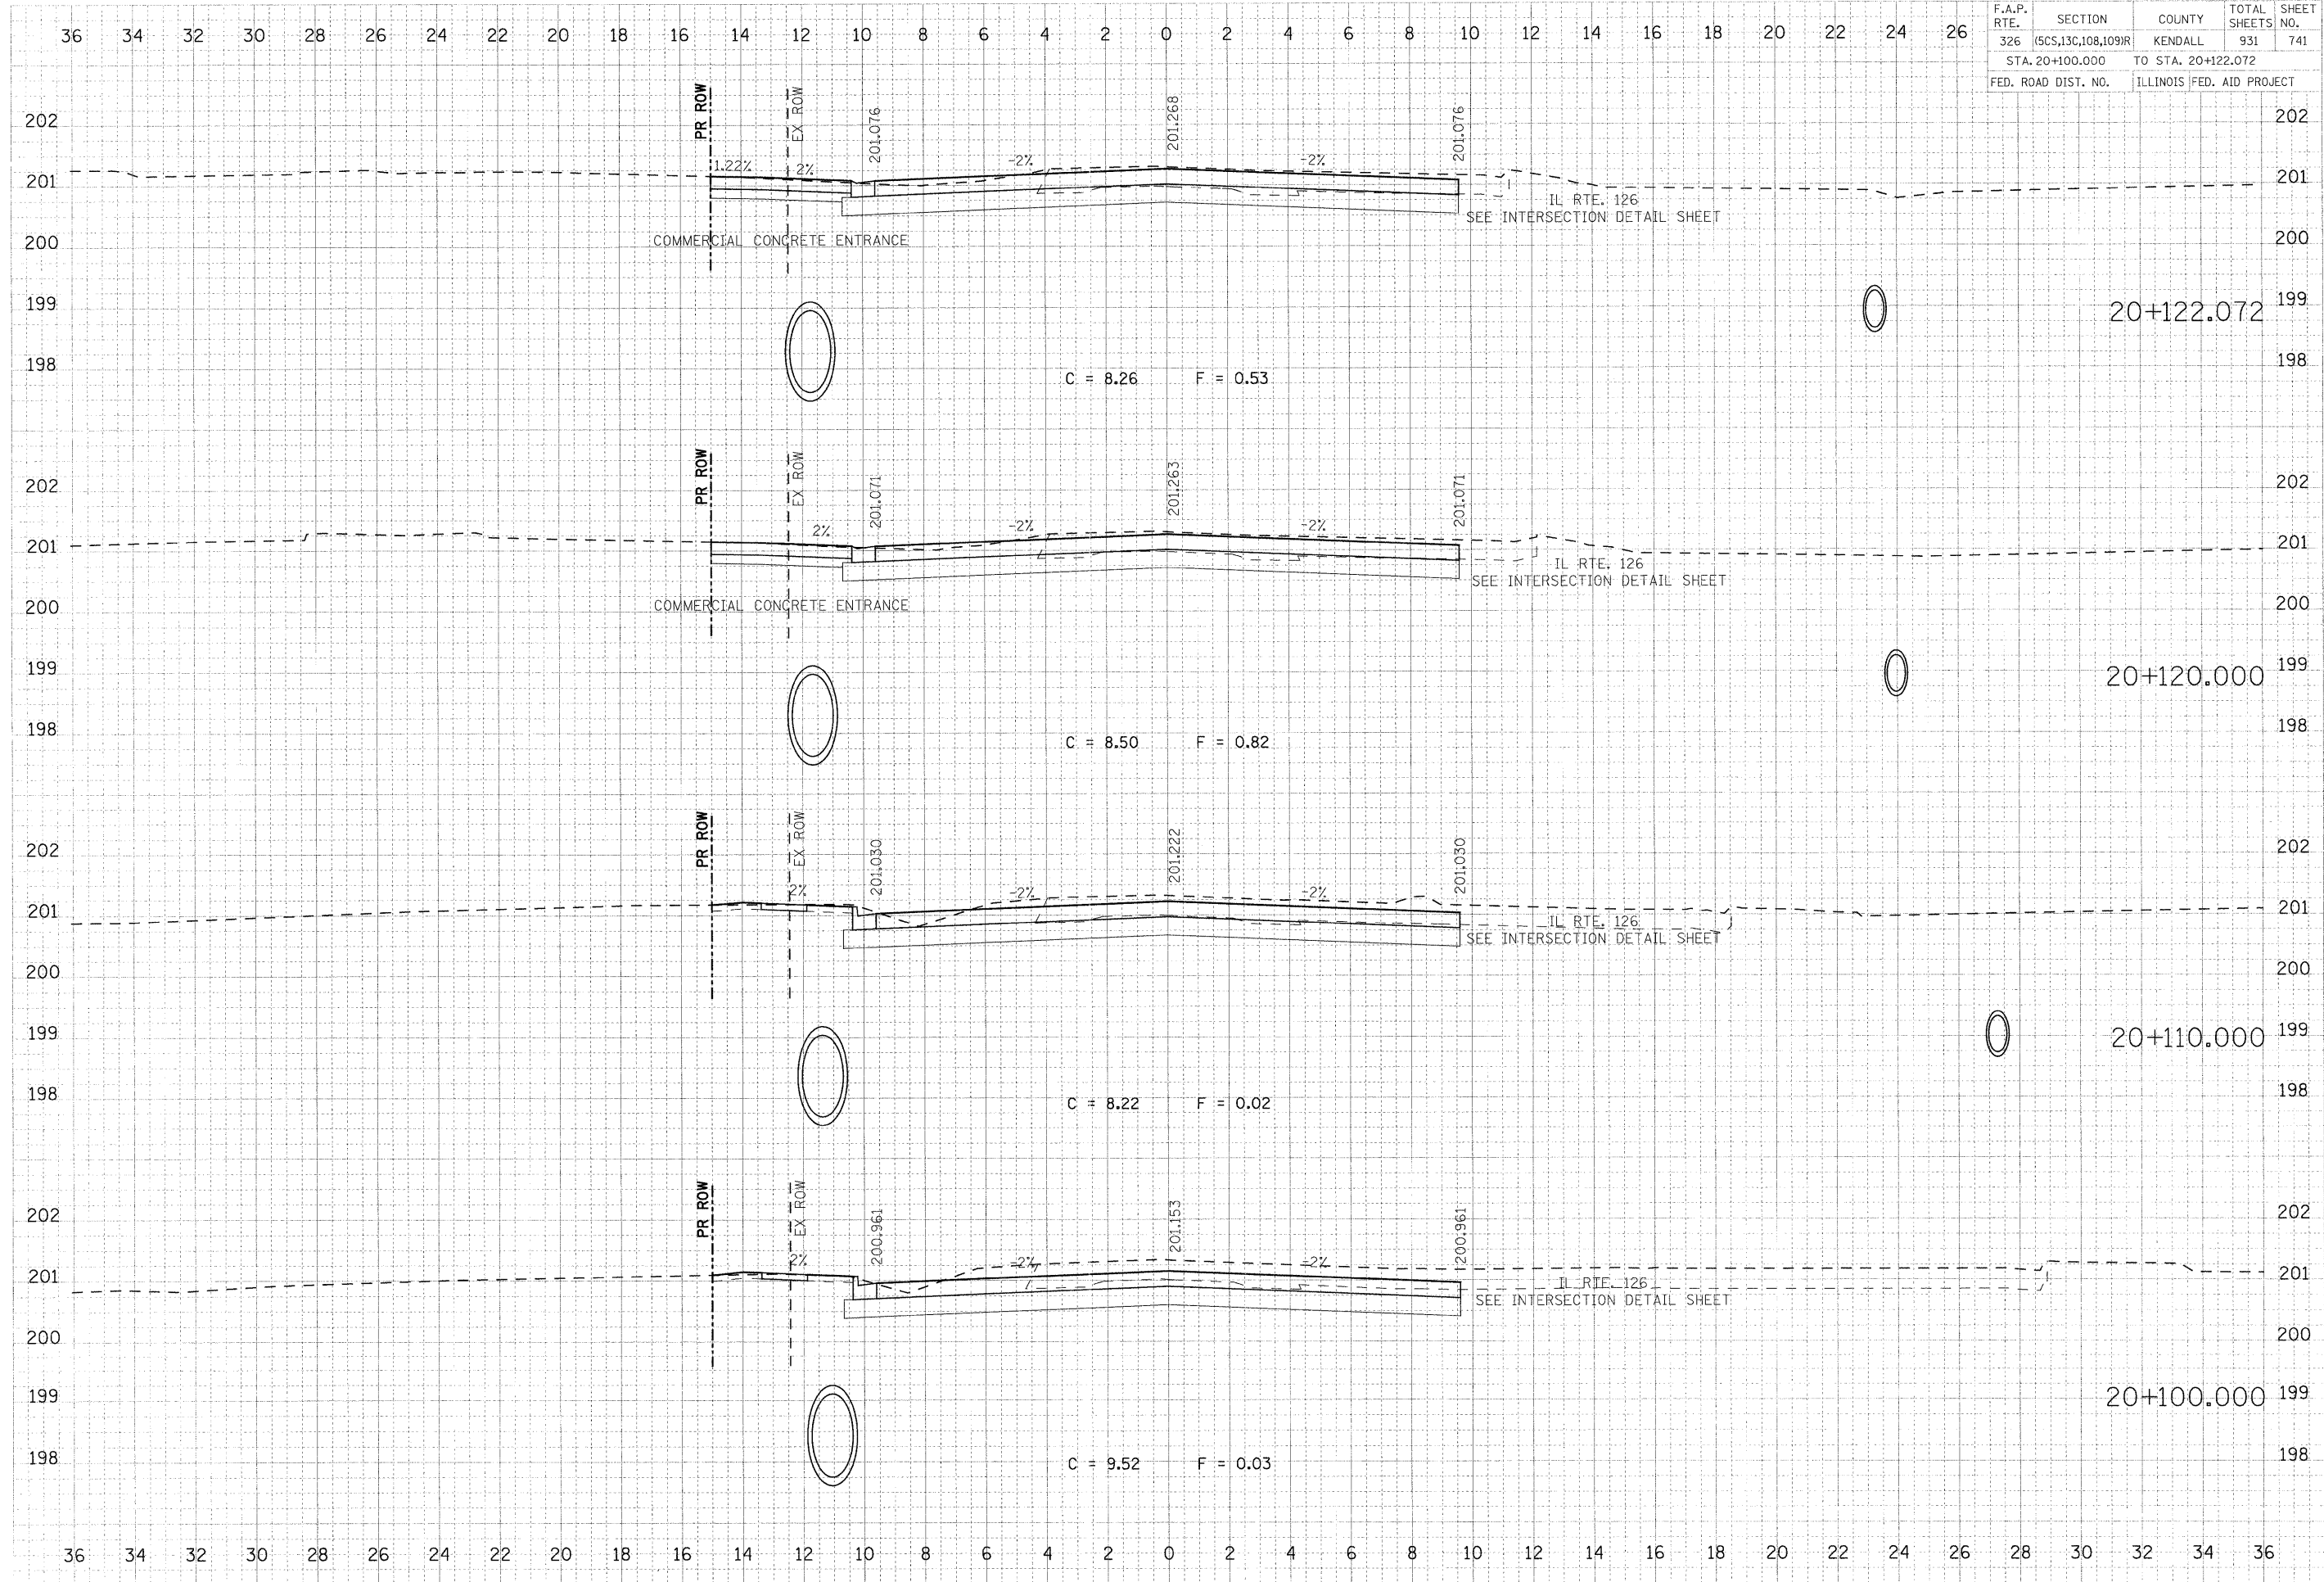

FINAL SURVEY DATE
 SURVEYED BY
 CHECKED BY
 DATE

ORIGINAL SURVEY DATE
 SURVEYED BY
 CHECKED BY
 DATE

PLOT DATE = 07/26/2011
 FILE NAME = 66671-326-111-47a.dgn
 PLOT SCALE = 0.1000 MM
 USER NAME = JUSERDESCR