


F.A.P. RTE. 326	SECTION (SCS,13C,108,109R)	COUNTY KENDALL	TOTAL SHEETS 931	SHEET NO. 742
STA. 20+130.000		TO STA. 20+150.000		
FED. ROAD DIST. NO.		ILLINOIS FED. AID PROJECT		

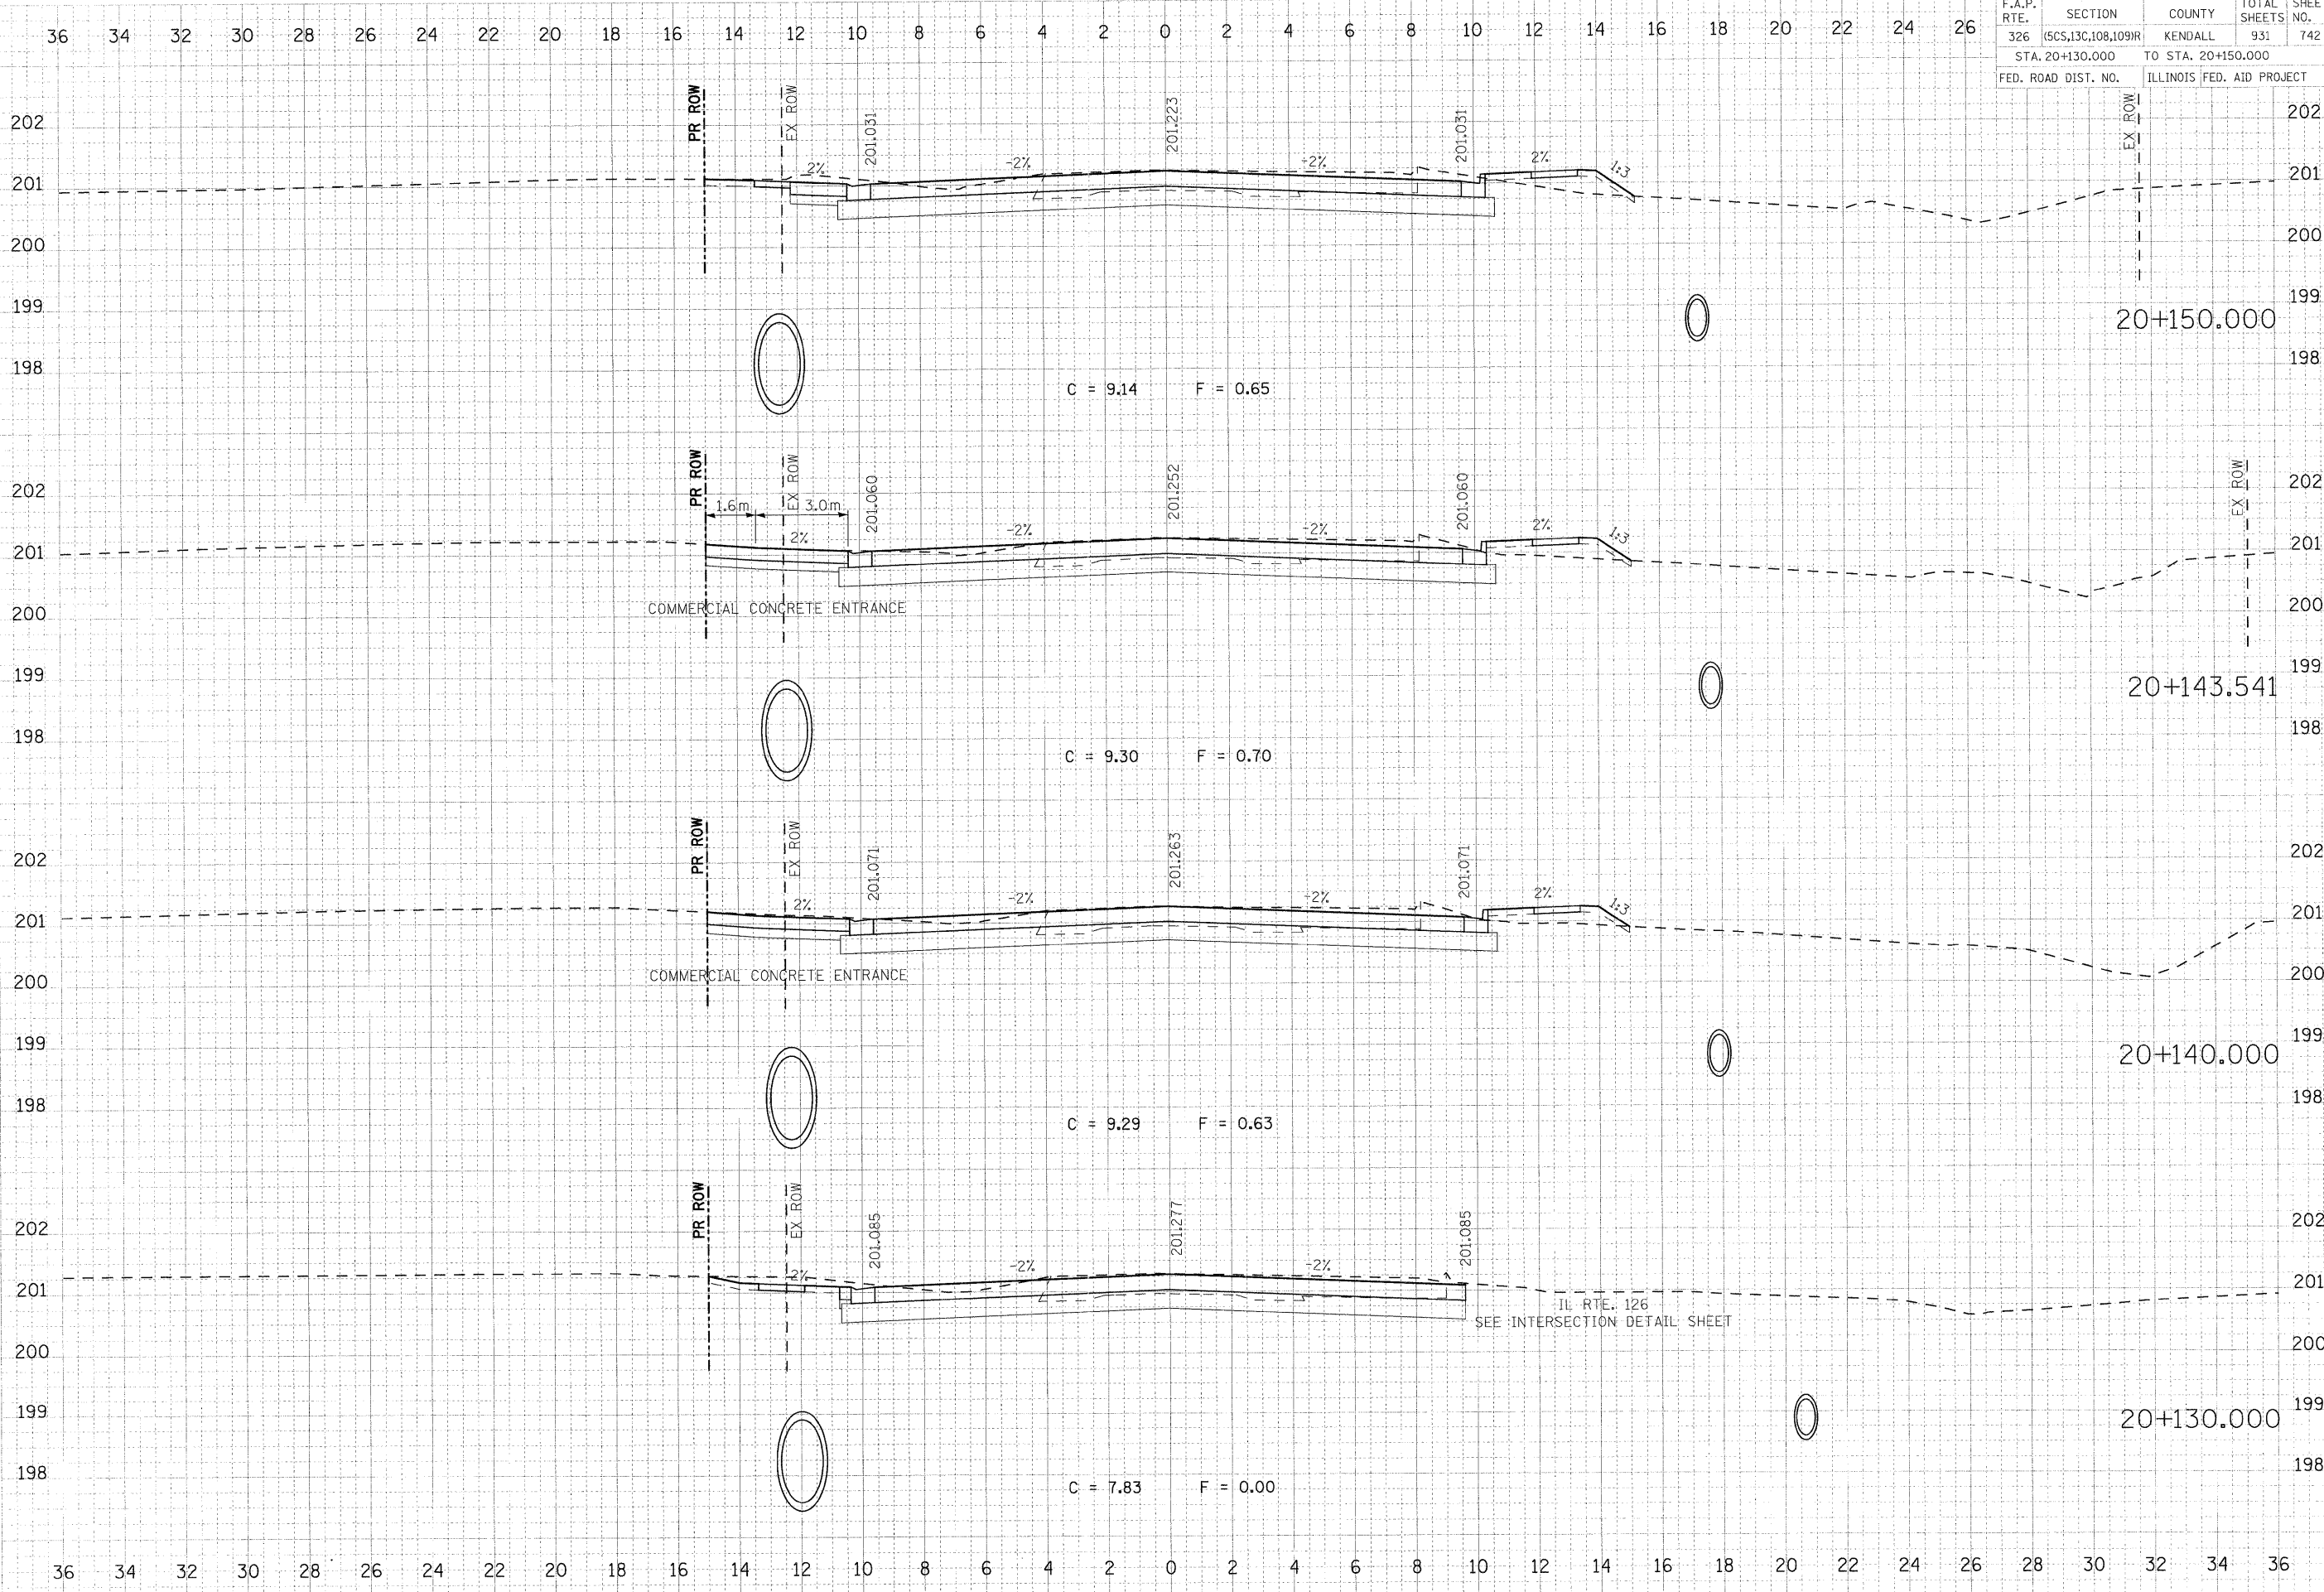

DATE	BY
SURVEYED	BY
REVISION	BY
DATE	BY
NO.	AREA
NO.	AREA
NO.	AREA
NO.	AREA
NO.	AREA
NO.	AREA

DATE	BY
SURVEYED	BY
REVISION	BY
DATE	BY
NO.	AREA
NO.	AREA
NO.	AREA
NO.	AREA
NO.	AREA
NO.	AREA

PLOT DATE = 07/26/2001
 FILE NAME = 693782XS.dwg
 USER NAME = JUSPESDCL