


F.A.P. RTE.	SECTION	COUNTY	TOTAL SHEETS	SHEET NO.
326	(5CS,13C,108,109)R	KENDALL	931	752
STA. 20+400.000		TO STA. 20+420.000		
FED. ROAD DIST. NO.		ILLINOIS FED. AID PROJECT		

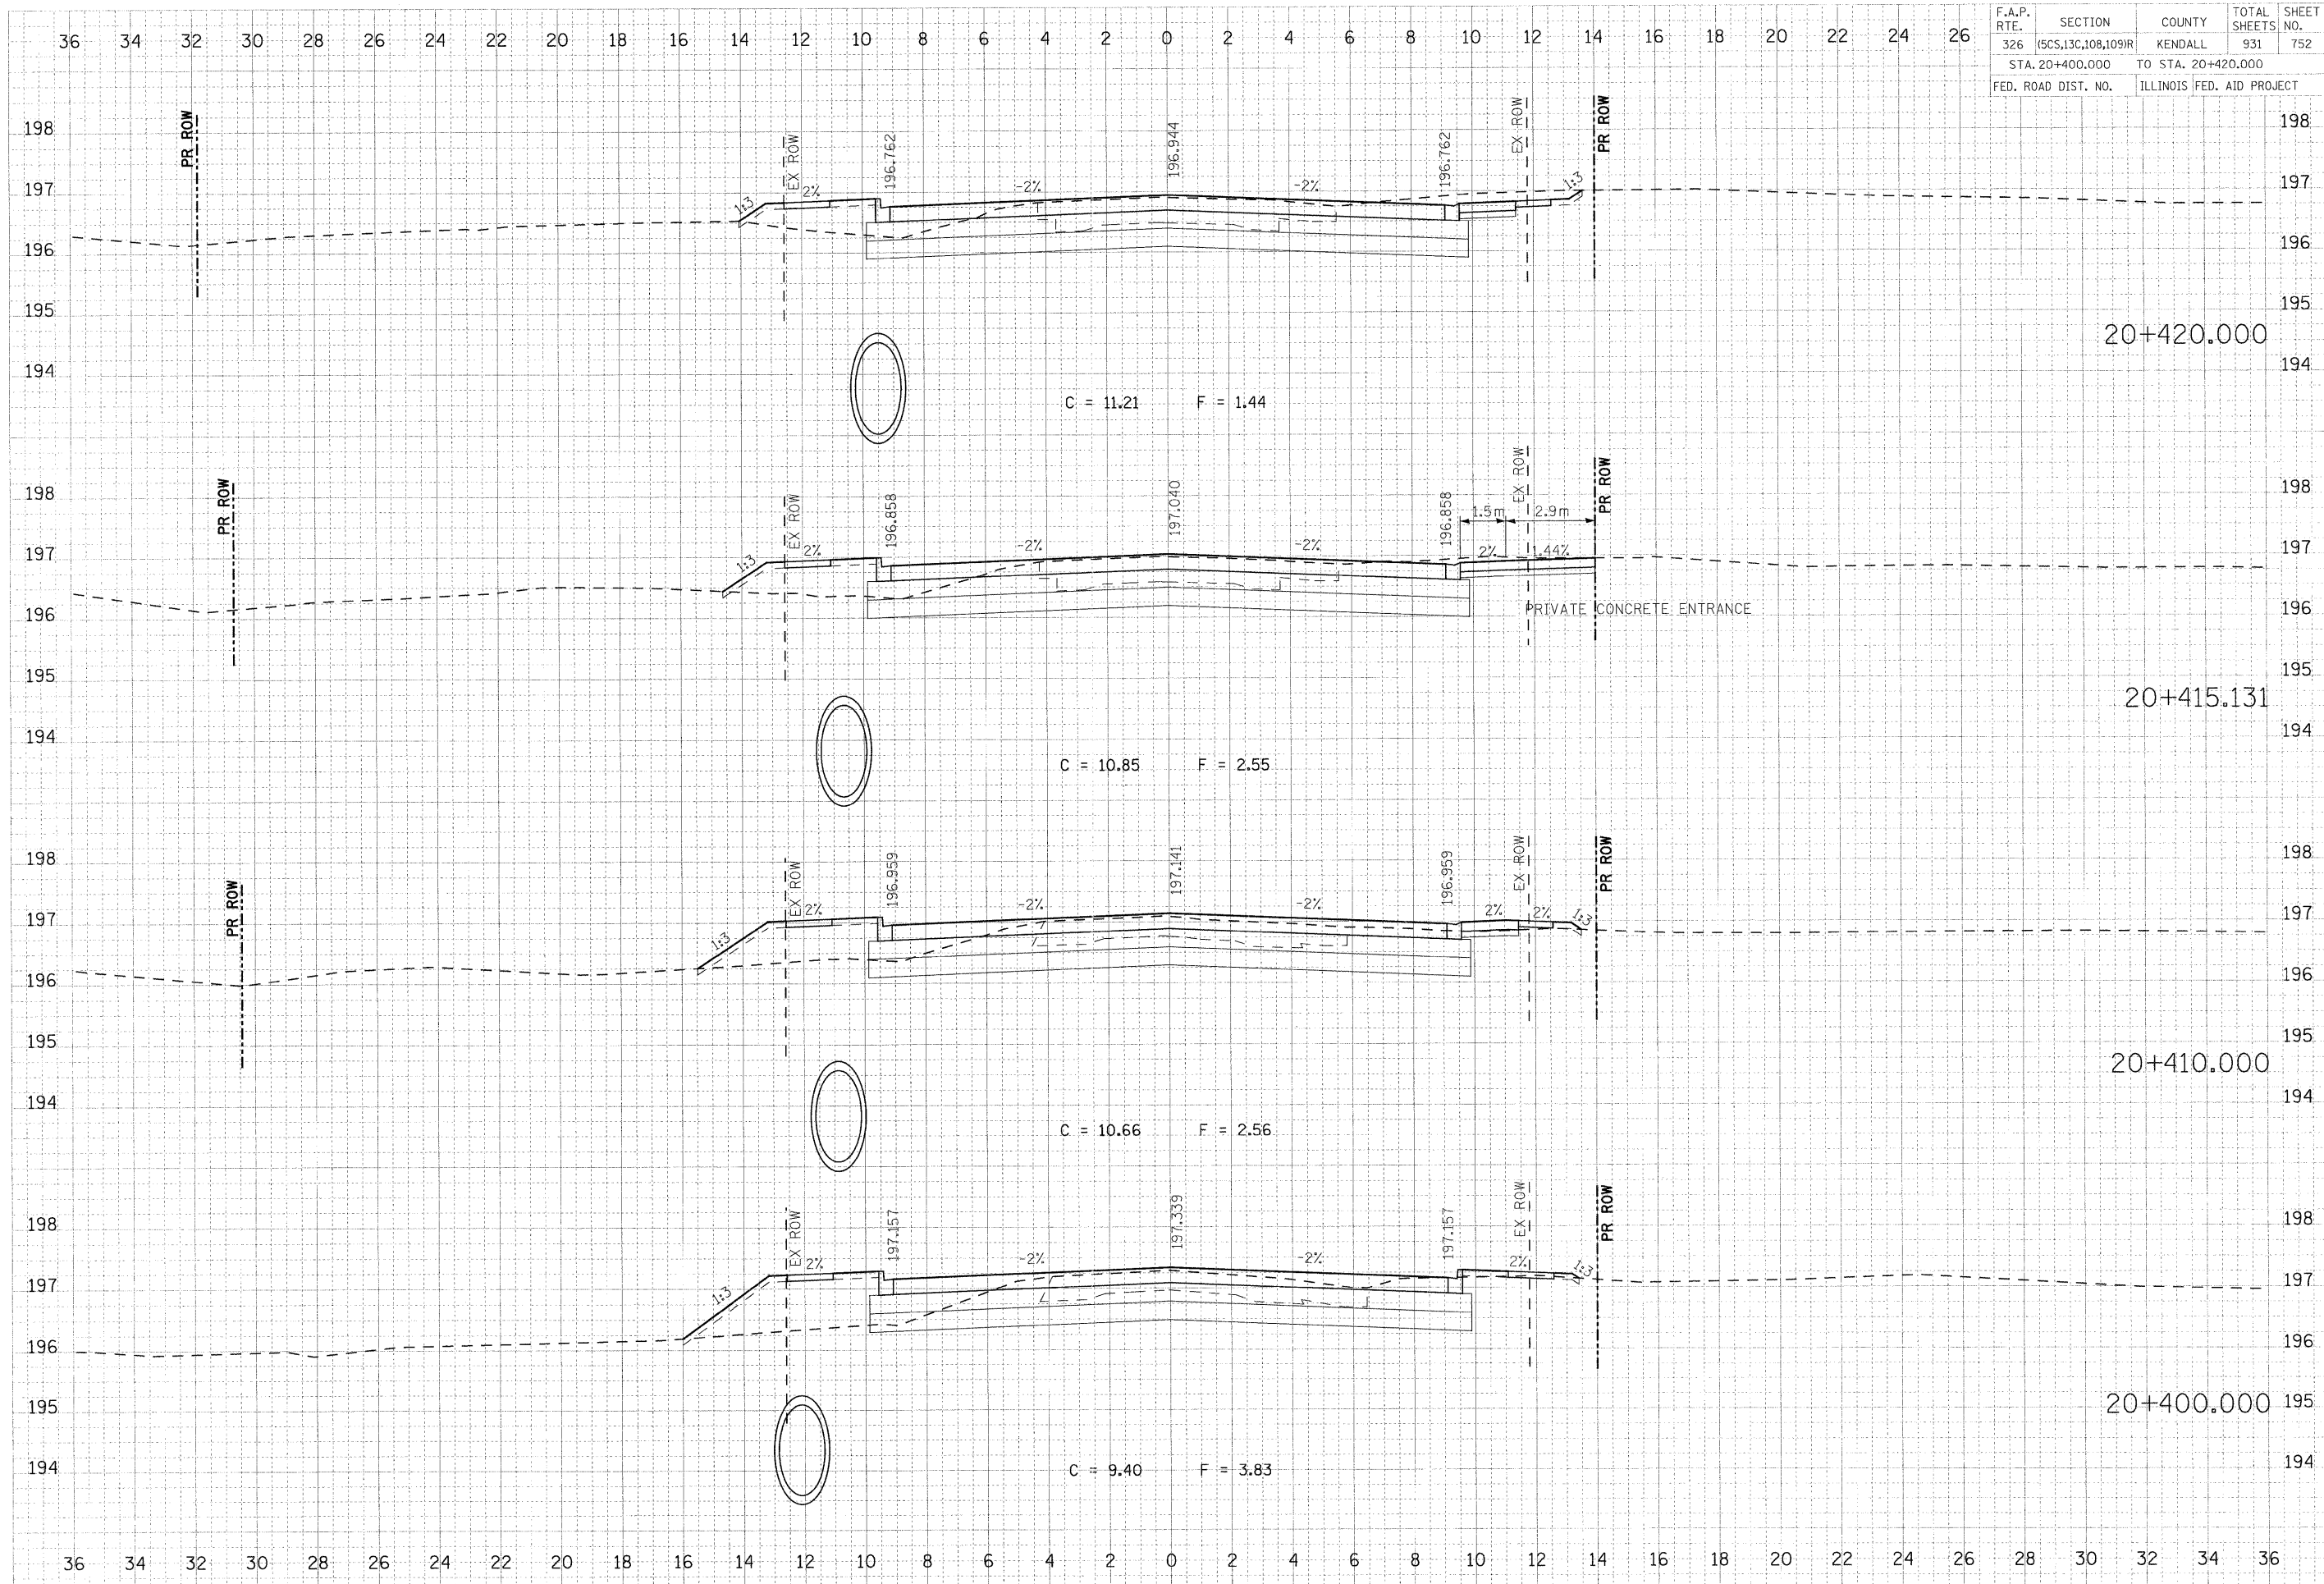

ORIGINAL SURVEY
 SURVEYED BY
 DATE
 CHECKED BY
 DATE
 PLOT SCALE = 0.1000 m / MM
 USER NAME = JUSERDESCR

ORIGINAL SURVEY
 SURVEYED BY
 DATE
 CHECKED BY
 DATE
 PLOT SCALE = 0.1000 m / MM
 USER NAME = JUSERDESCR

PLOT DATE = 07/26/2011
 FILE NAME = 693-7263-A11-47a.dgn
 PLOT SCALE = 0.1000 m / MM
 USER NAME = JUSERDESCR