


| F.A.P. RTE. | SECTION | COUNTY | TOTAL SHEETS | SHEET NO. |
|---------------------|--------------------|---------------------------|--------------|-----------|
| 326 | (SCS,13C,108,109)R | KENDALL | 931 | 754 |
| STA. 20+460.000 | | TO STA. 20+490.000 | | |
| FED. ROAD DIST. NO. | | ILLINOIS FED. AID PROJECT | | |

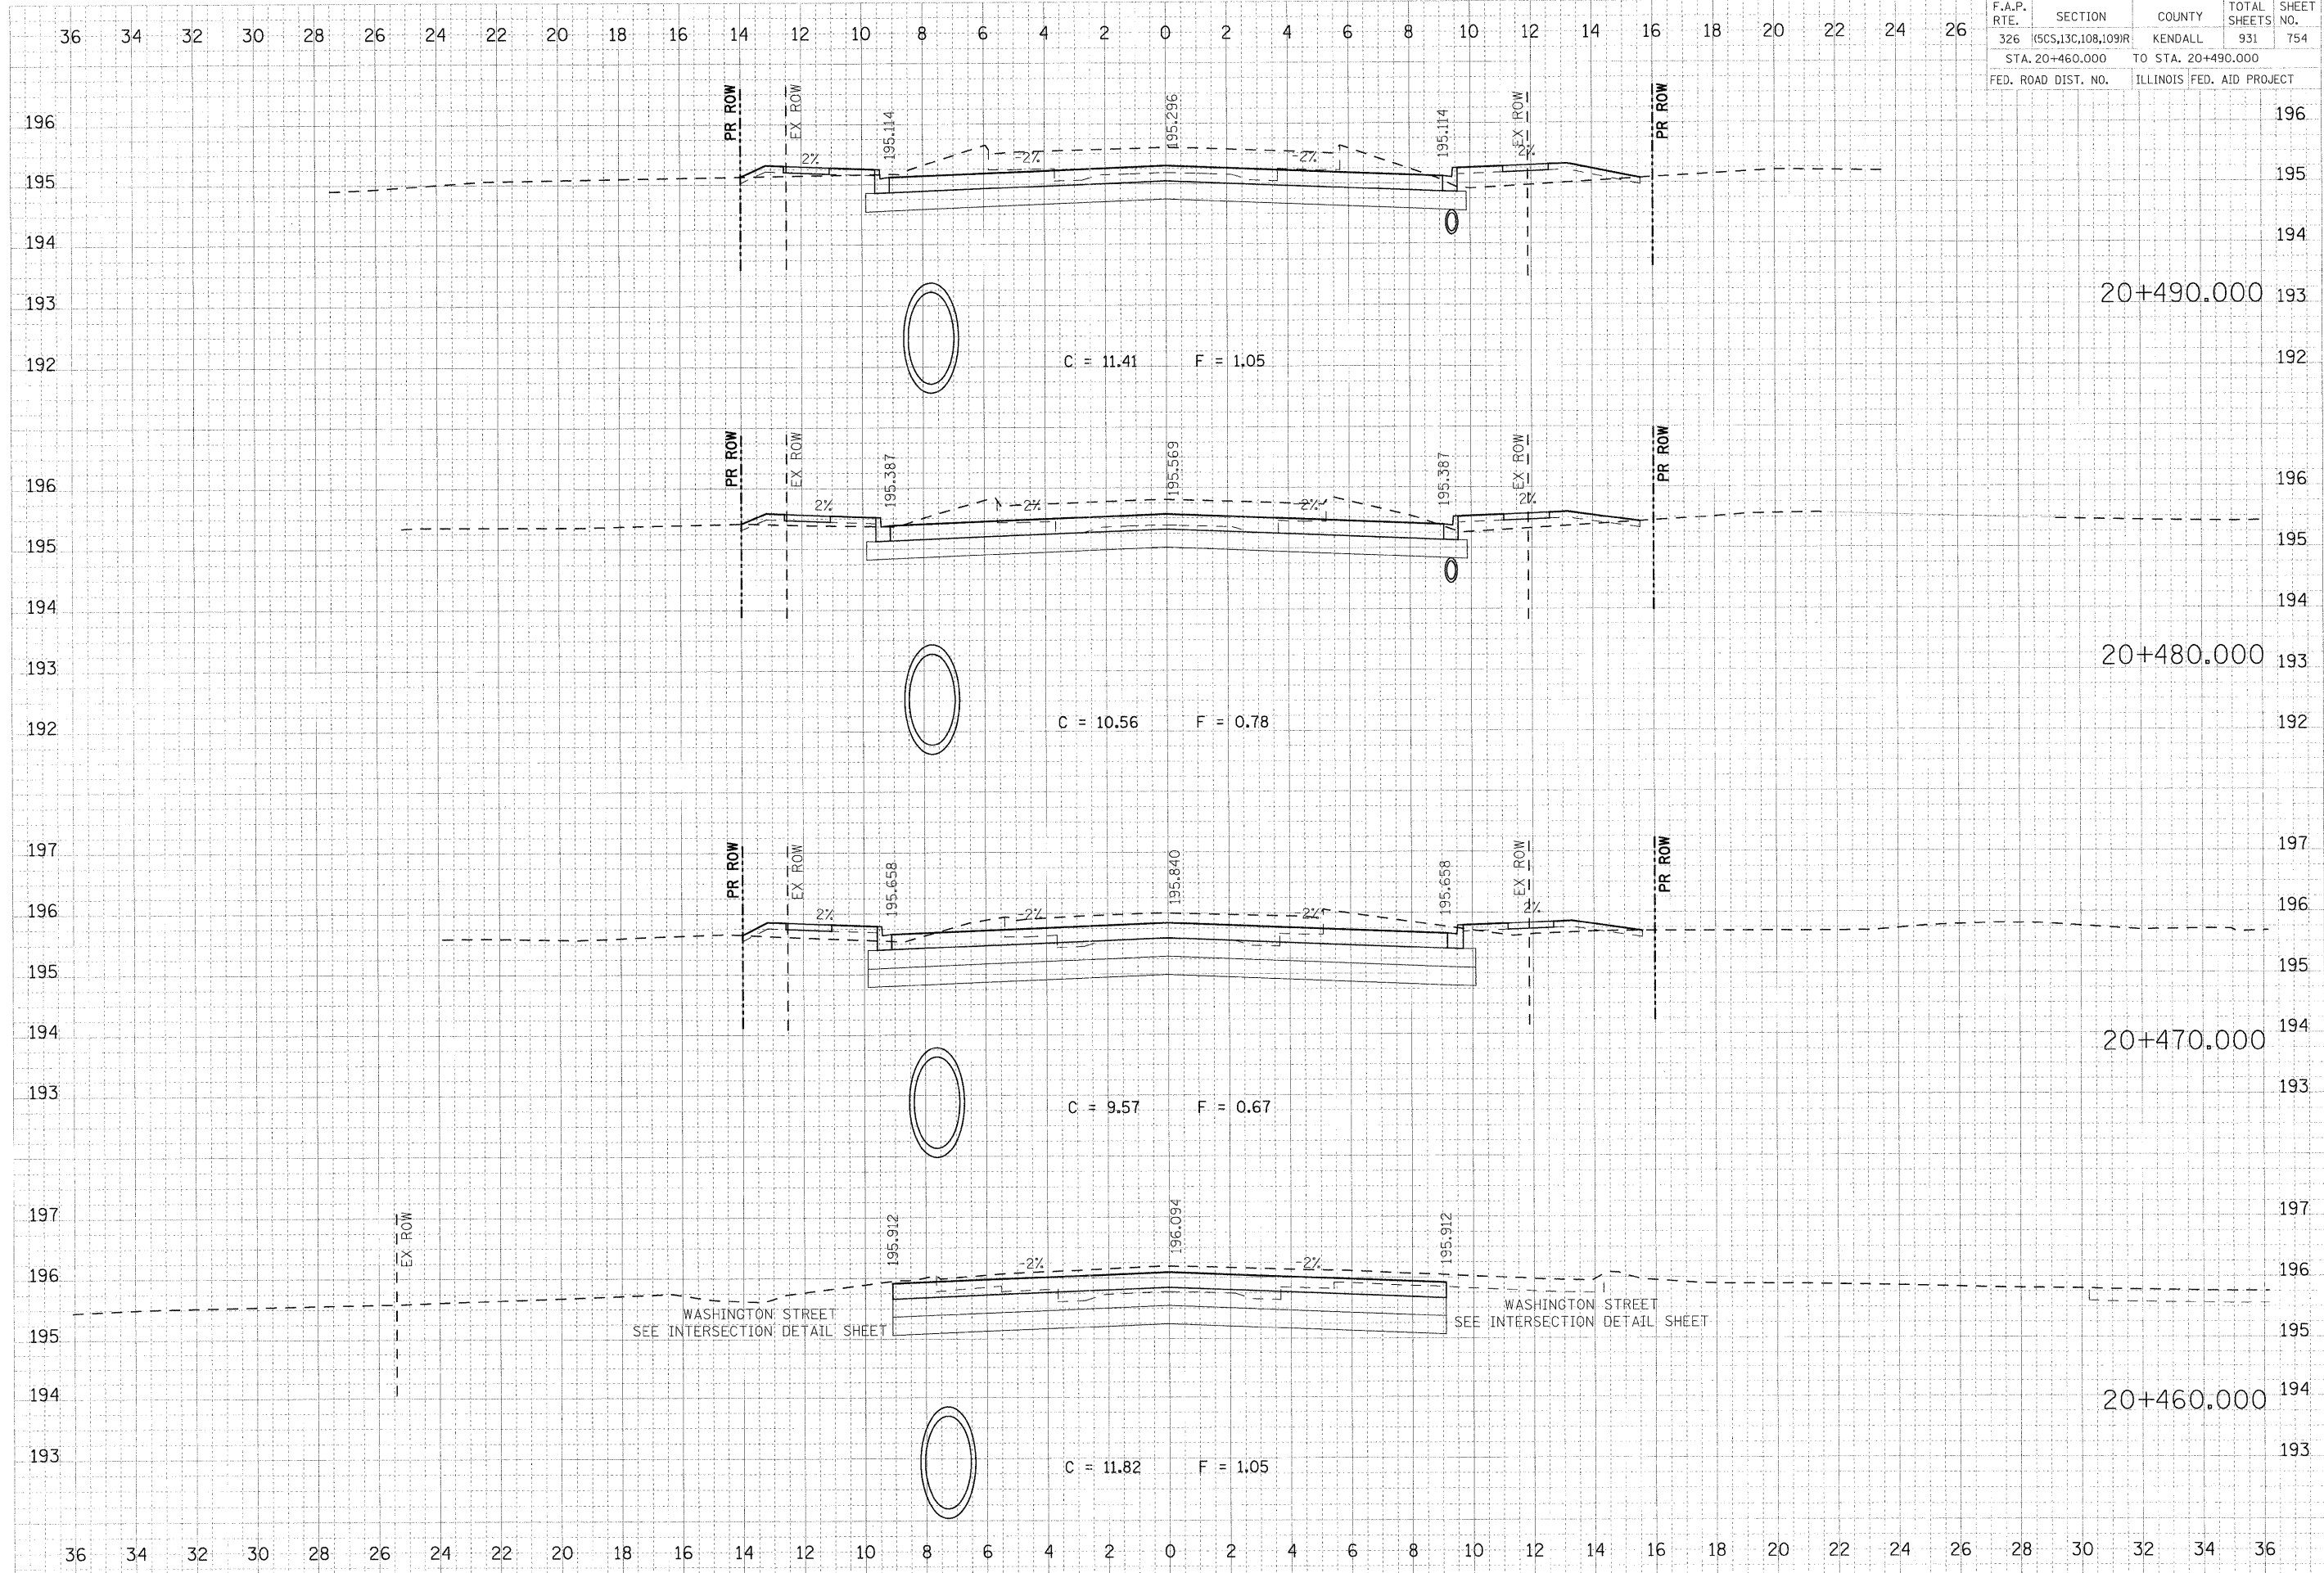

F:\M...
 SURVEY...
 NOTE BOOK...
 AREAS CHECKED...

ORIGINAL...
 SURVEY...
 NOTE BOOK...
 AREAS CHECKED...

PLOT DATE = 07/26/2011
 FILE NAME = 07/26/2011.dgn
 USER NAME = USERDESCR