


F.A.P. RTE.	SECTION	COUNTY	TOTAL SHEETS	SHEET NO.
326	(SCS,13C,108,109)R	KENDALL	931	755
STA. 20+500.000		TO STA. 20+520.000		
FED. ROAD DIST. NO.		ILLINOIS FED. AID PROJECT		

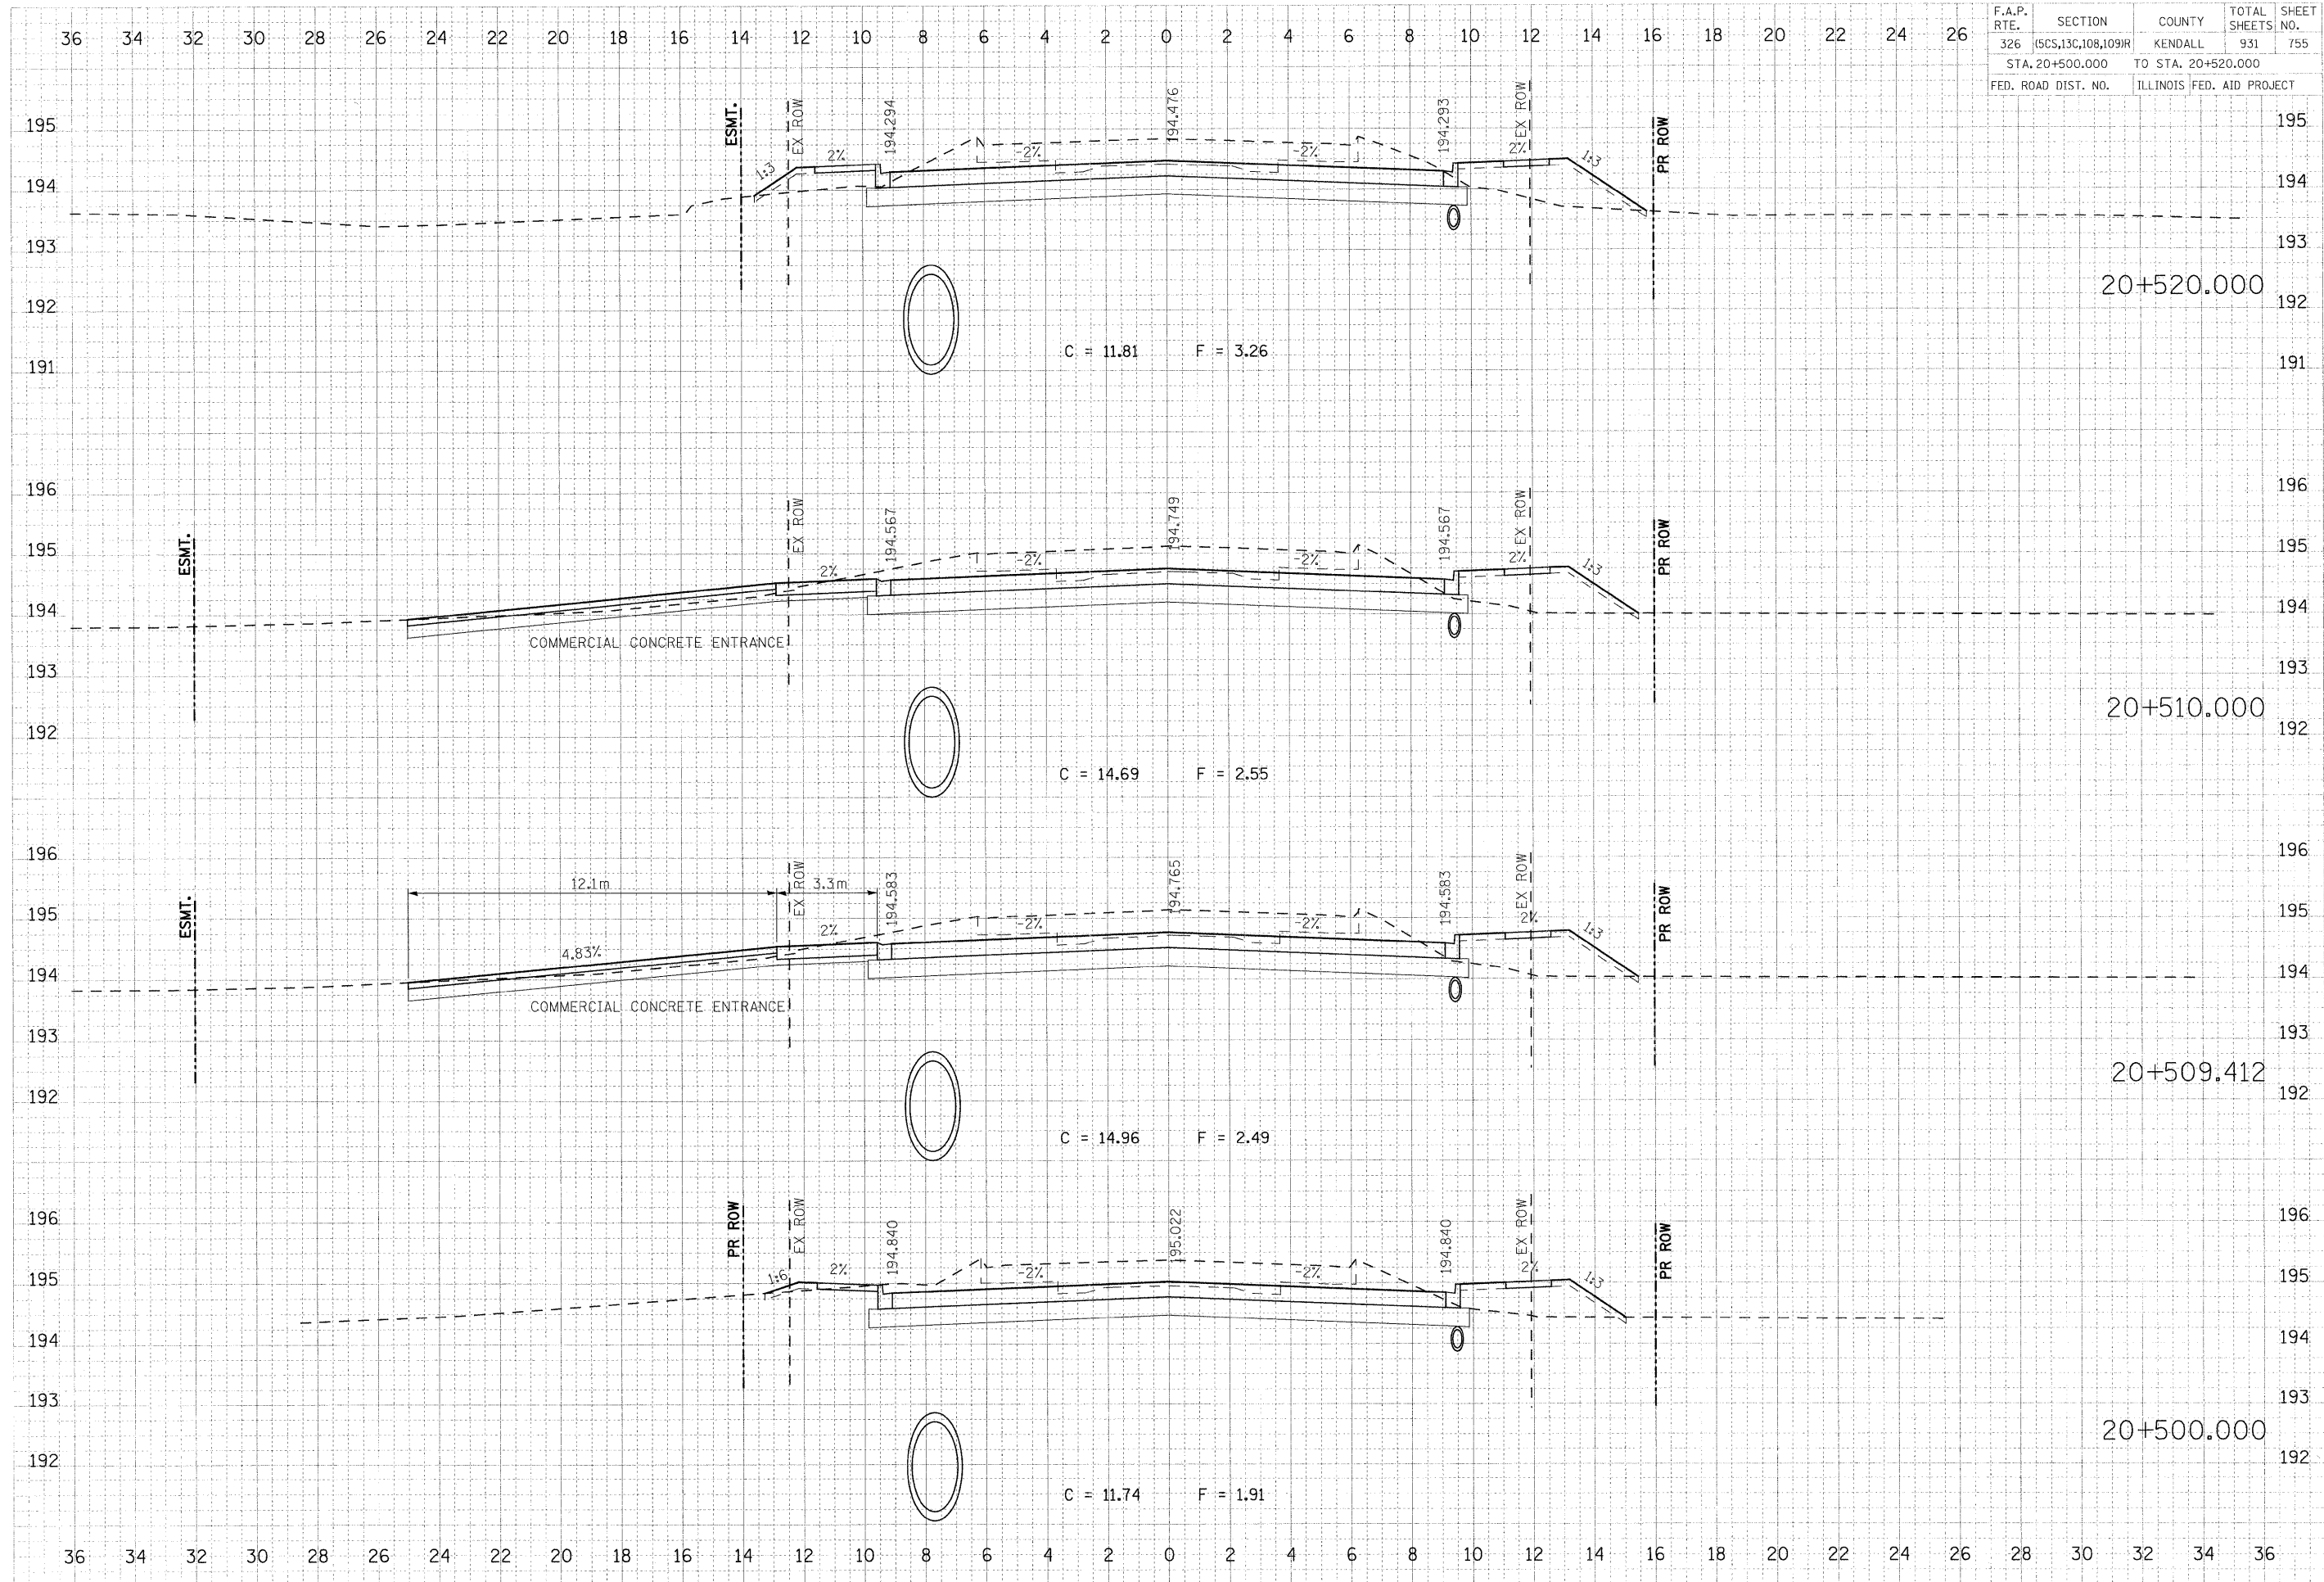

FINAL	DATE
SURVEY	BY
NOTE BOOK	
AREA	
AREAS CHECKED	

ORIGINAL	DATE
REVISION	BY
NOTE BOOK	
AREA	
AREAS CHECKED	

PLOT DATE = 07/26/2011  
 PLOT SCALE = 1:1000 MM.  
 USER NAME = USERDESCR.