


F.A.P. RTE.	SECTION	COUNTY	TOTAL SHEETS	SHEET NO.
326	(SCS,13C,108,109)R	KENDALL	931	756
STA. 20+530.000		TO STA. 20+560.000		
FED. ROAD DIST. NO.		ILLINOIS FED. AID PROJECT		

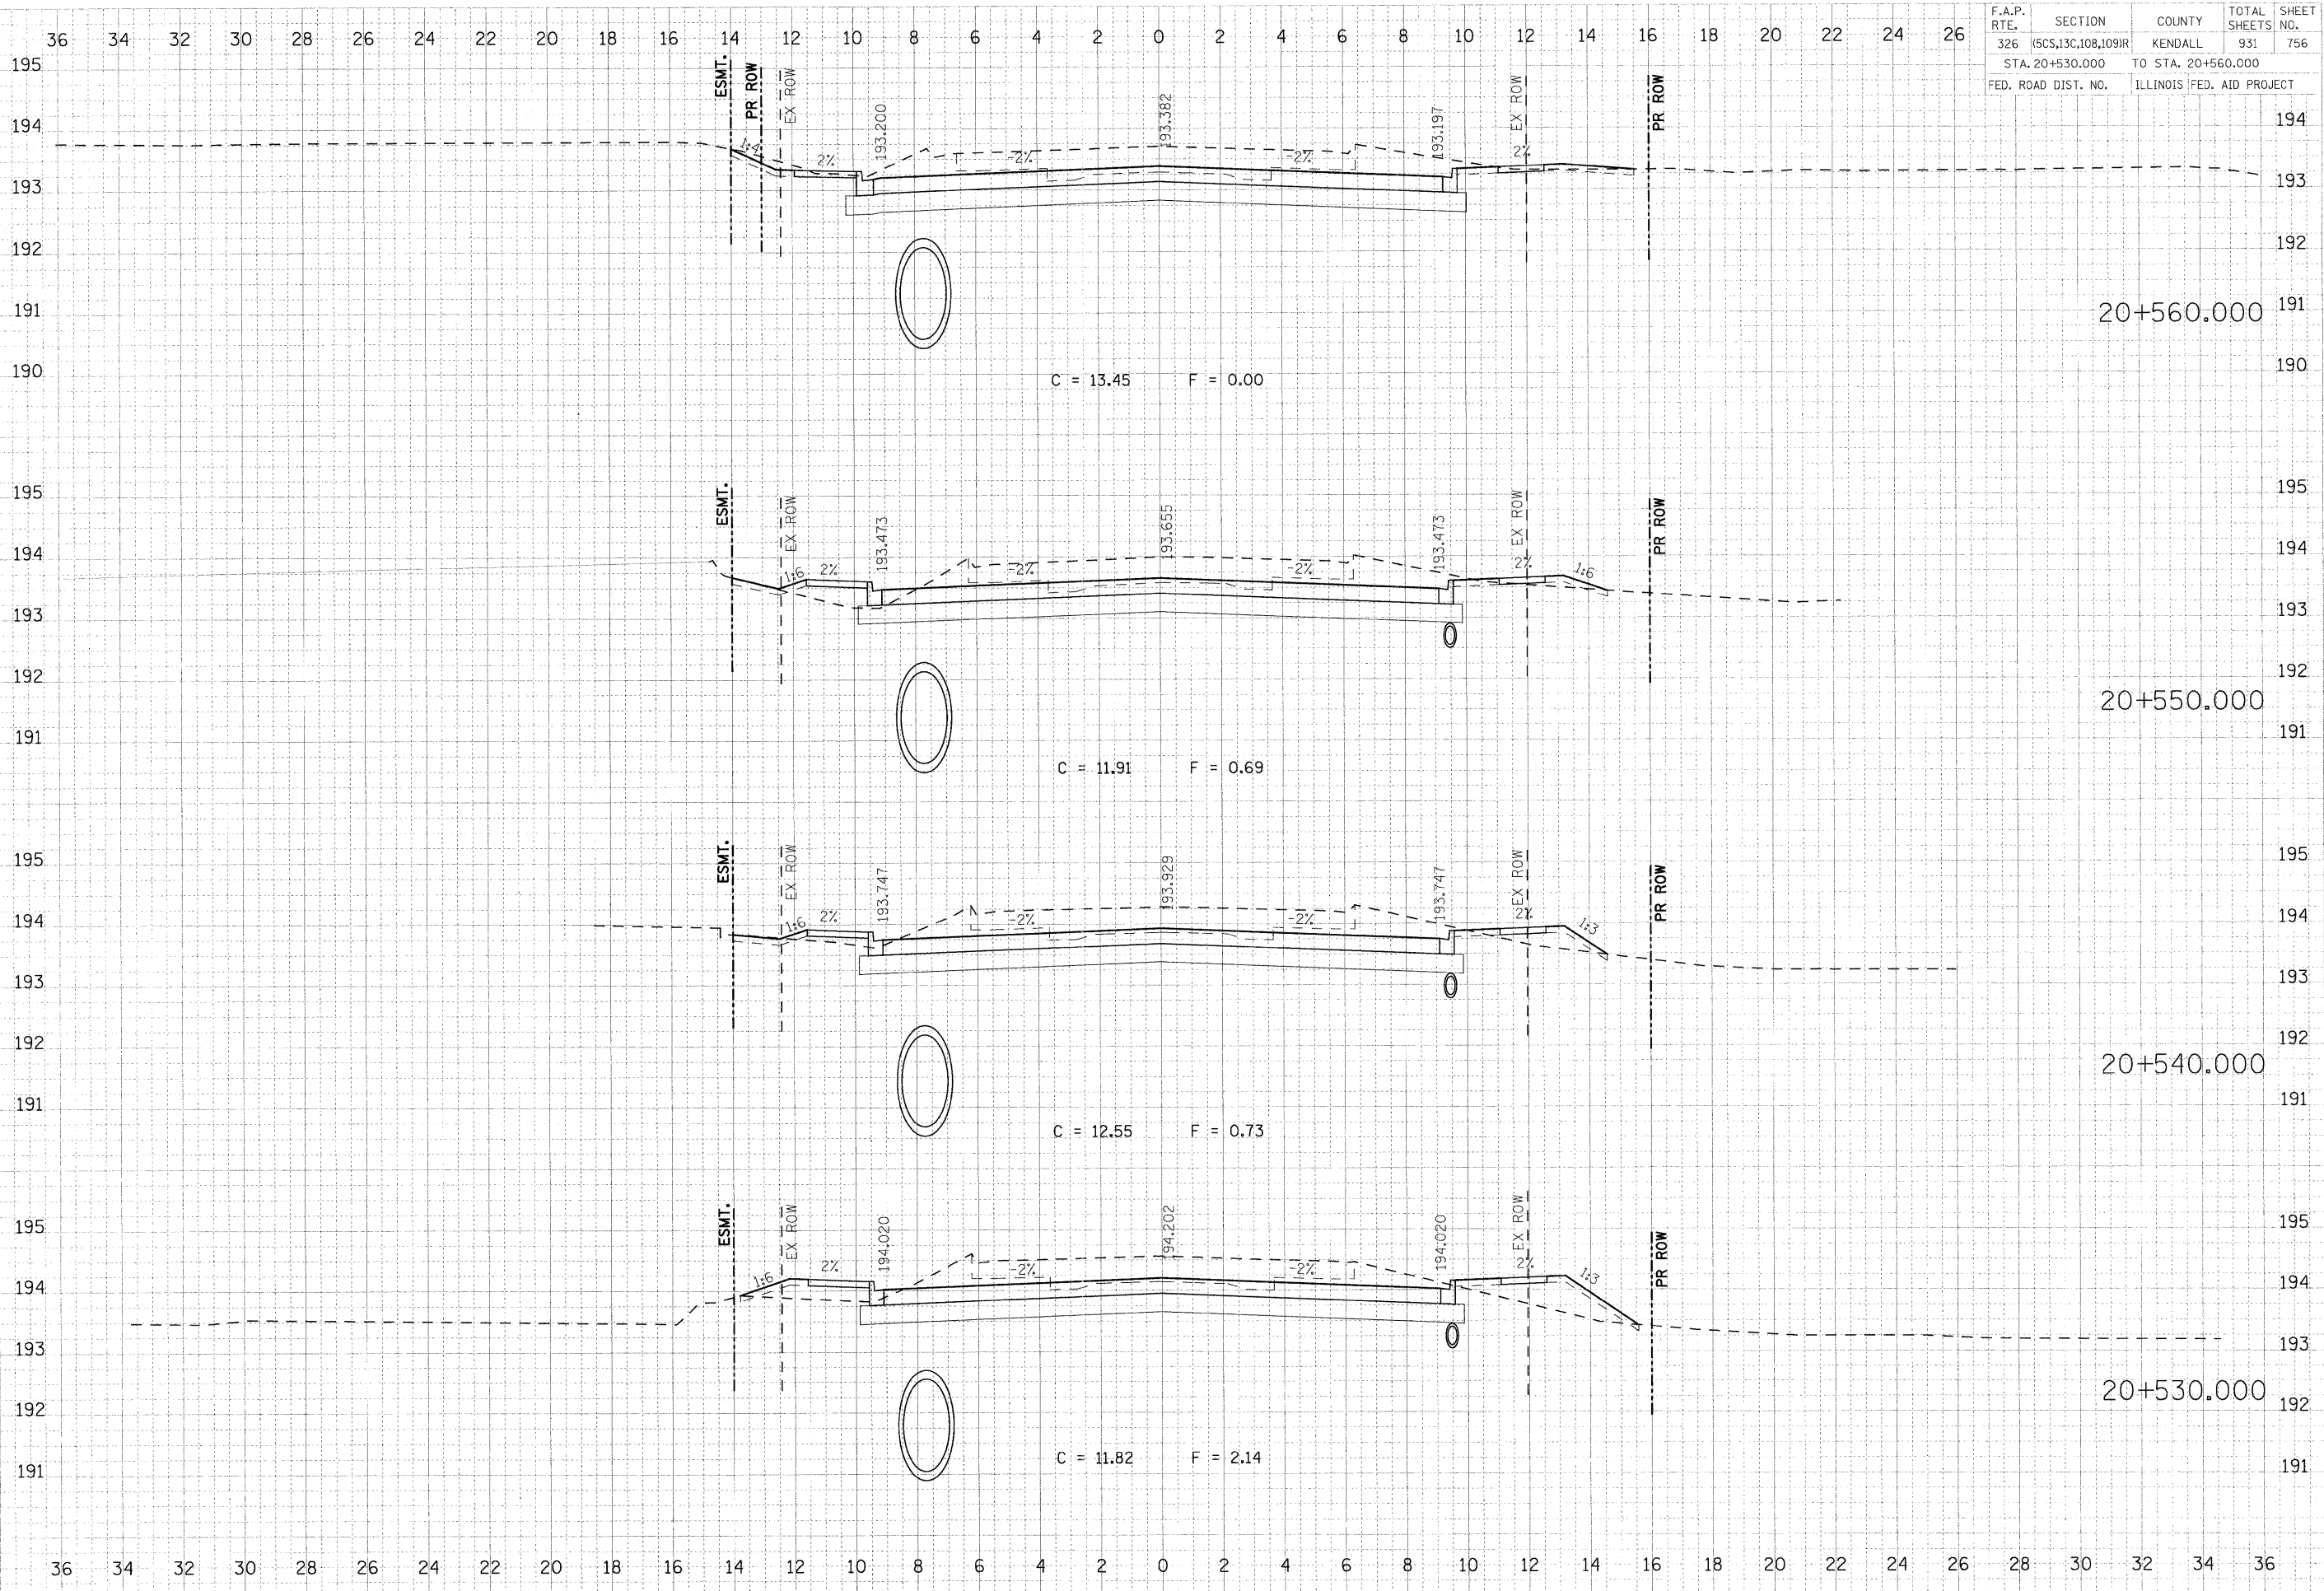

FILE	DATE
...	...

FILE	DATE
...	...

PLOT DATE = 07/26/2011  
 PLOT SCALE = 1/8"=1'-0"  
 USER NAME = USERDESCR