


F.A.P. RTE.	SECTION	COUNTY	TOTAL SHEETS	SHEET NO.
326	(5CS,13C,108,109)R	KENDALL	931	758
STA. 20+590.000		TO STA. 20+610.000		
FED. ROAD DIST. NO.		ILLINOIS FED. AID PROJECT		

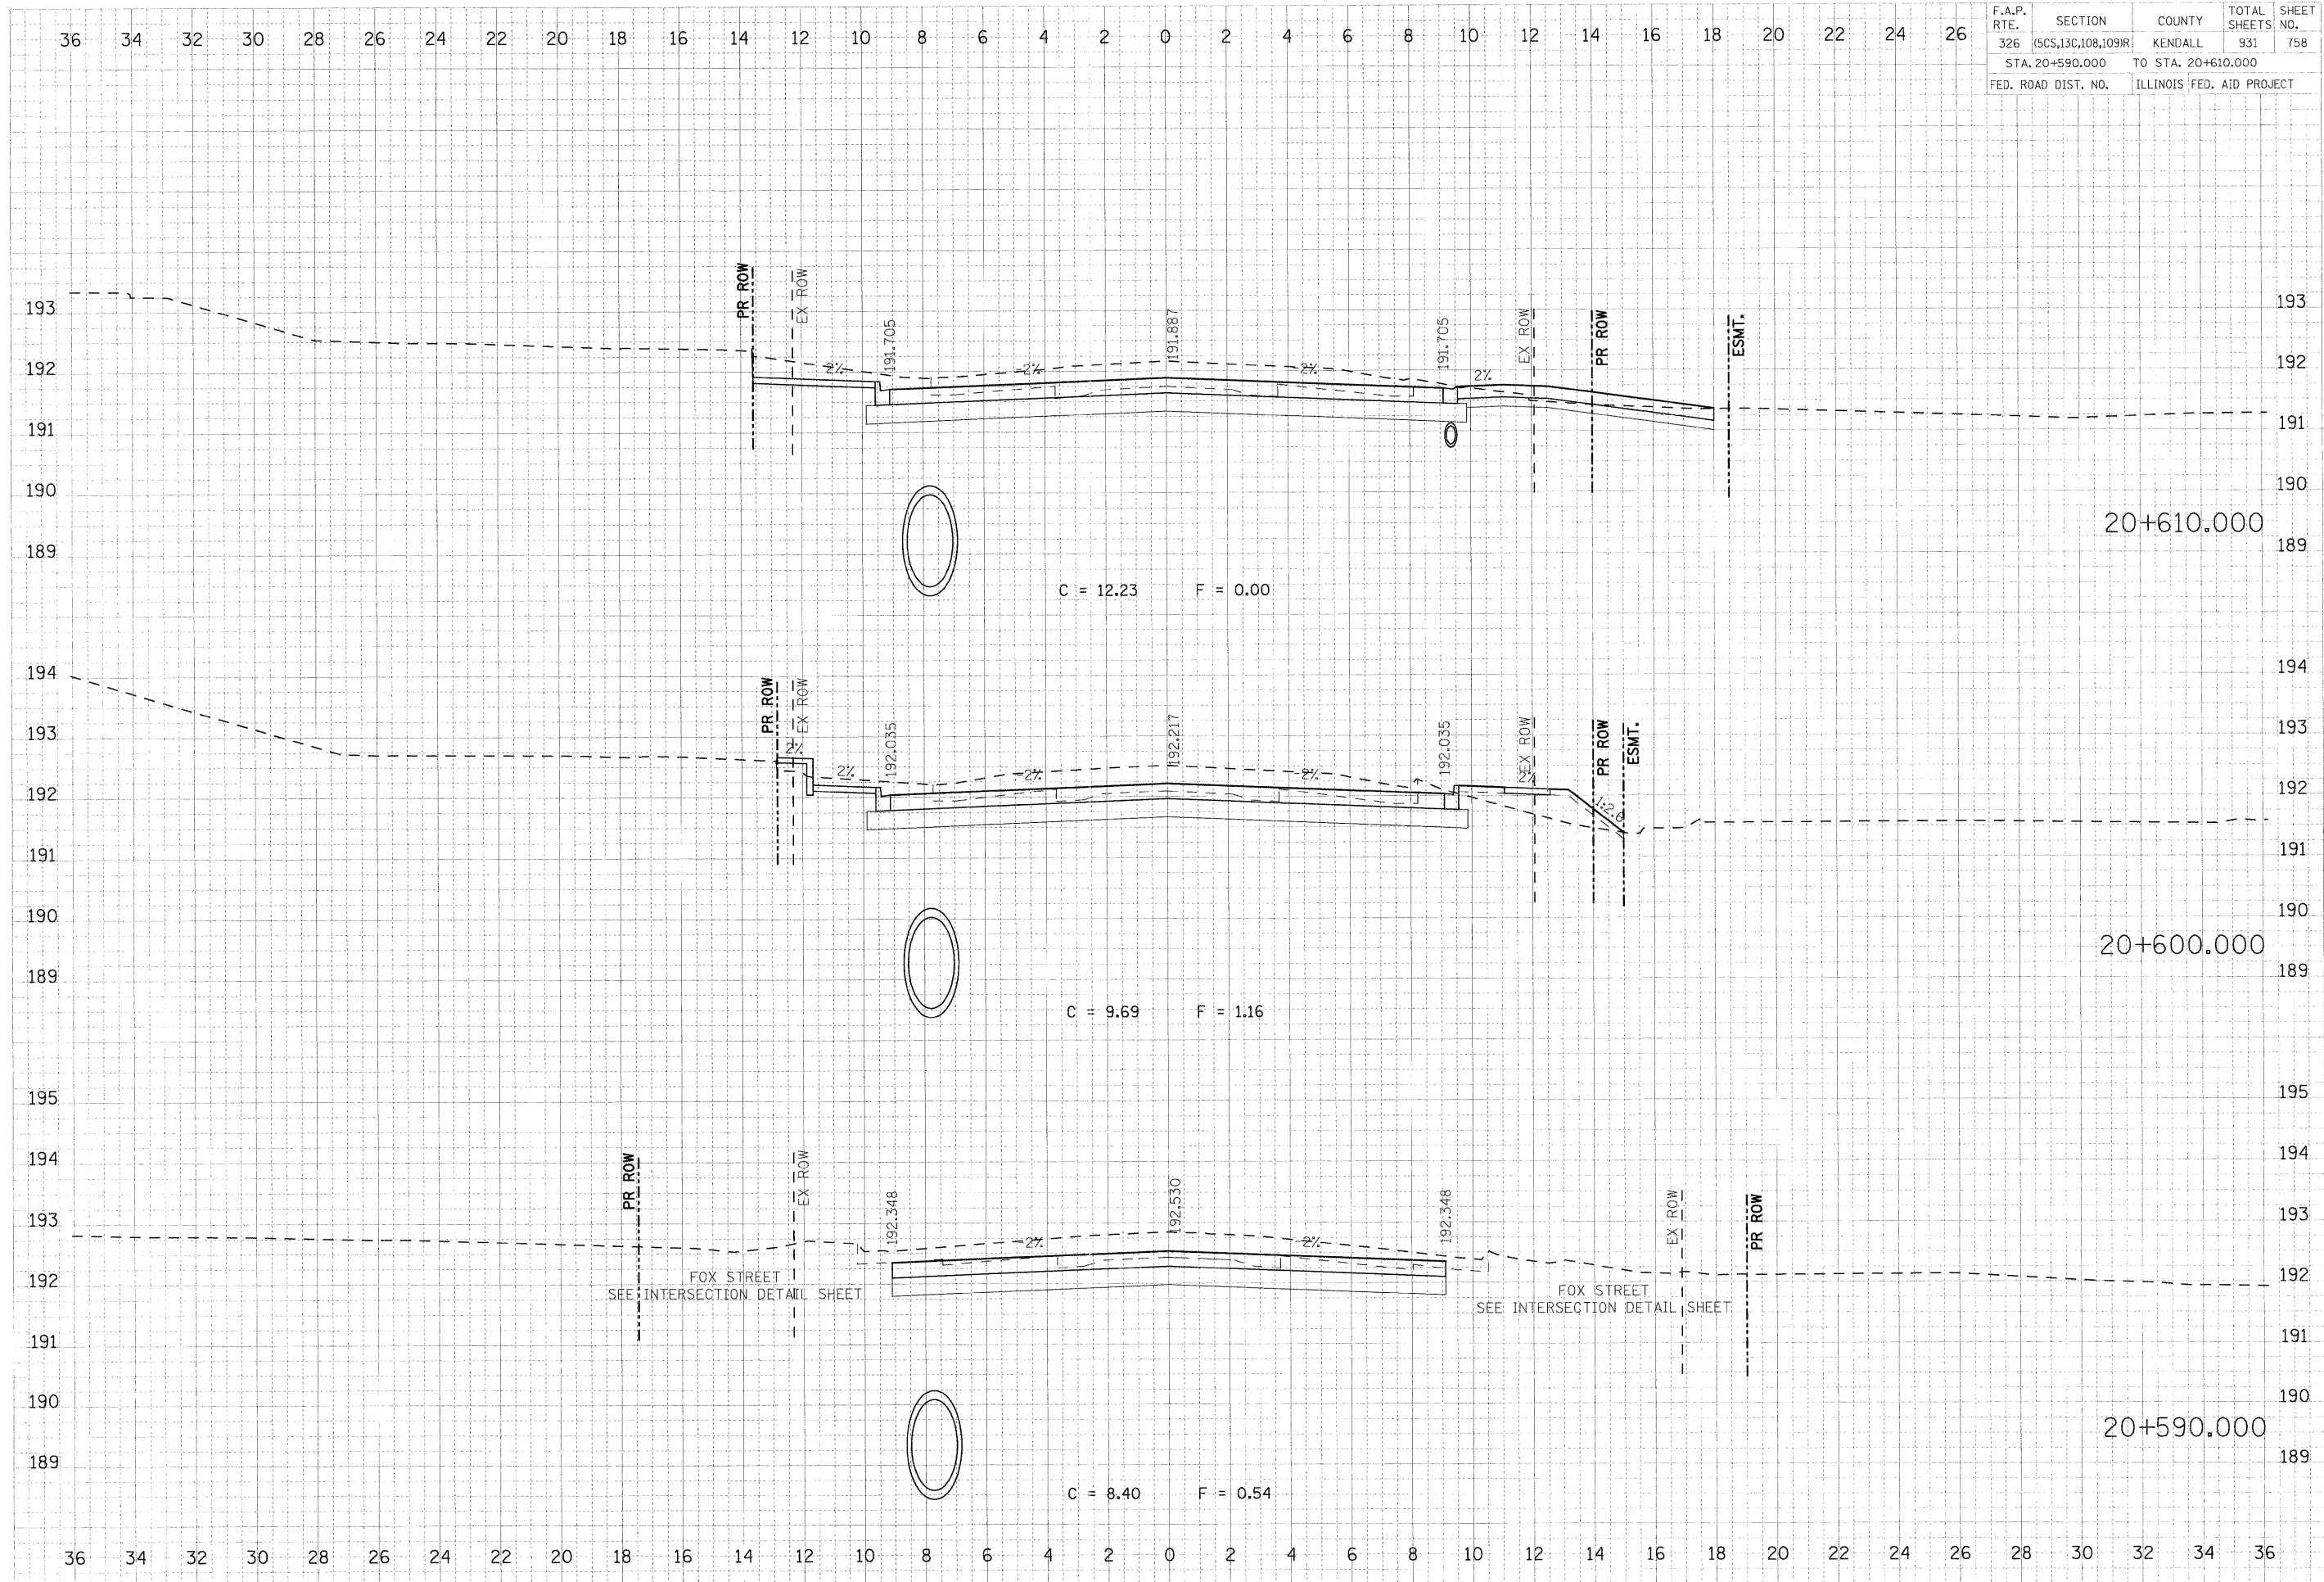

DATE	BY	REVISION

FINISH SURVEY
 SURVEY PLOTTED
 NOTE BODY TEMP. A-E
 DATE: 07/26/2011
 USER: JUSERDESCR

DATE	BY	REVISION

ORIGINAL SURVEY
 SURVEY PLOTTED
 NOTE BODY TEMP. A-E
 DATE: 07/26/2011
 USER: JUSERDESCR

PLOT DATE = 07/26/2011
 FILE NAME = 07262011.dgn
 PLOT SCALE = 0.1000 MM
 USER NAME = JUSERDESCR