


F.A.P. RTE.	SECTION	COUNTY	TOTAL SHEETS	SHEET NO.
326	(SCS,13C,108,109)R	KENDALL	931	762
STA. 20+670.000		TO STA. 20+680.000		
FED. ROAD DIST. NO.		ILLINOIS FED. AID PROJECT		

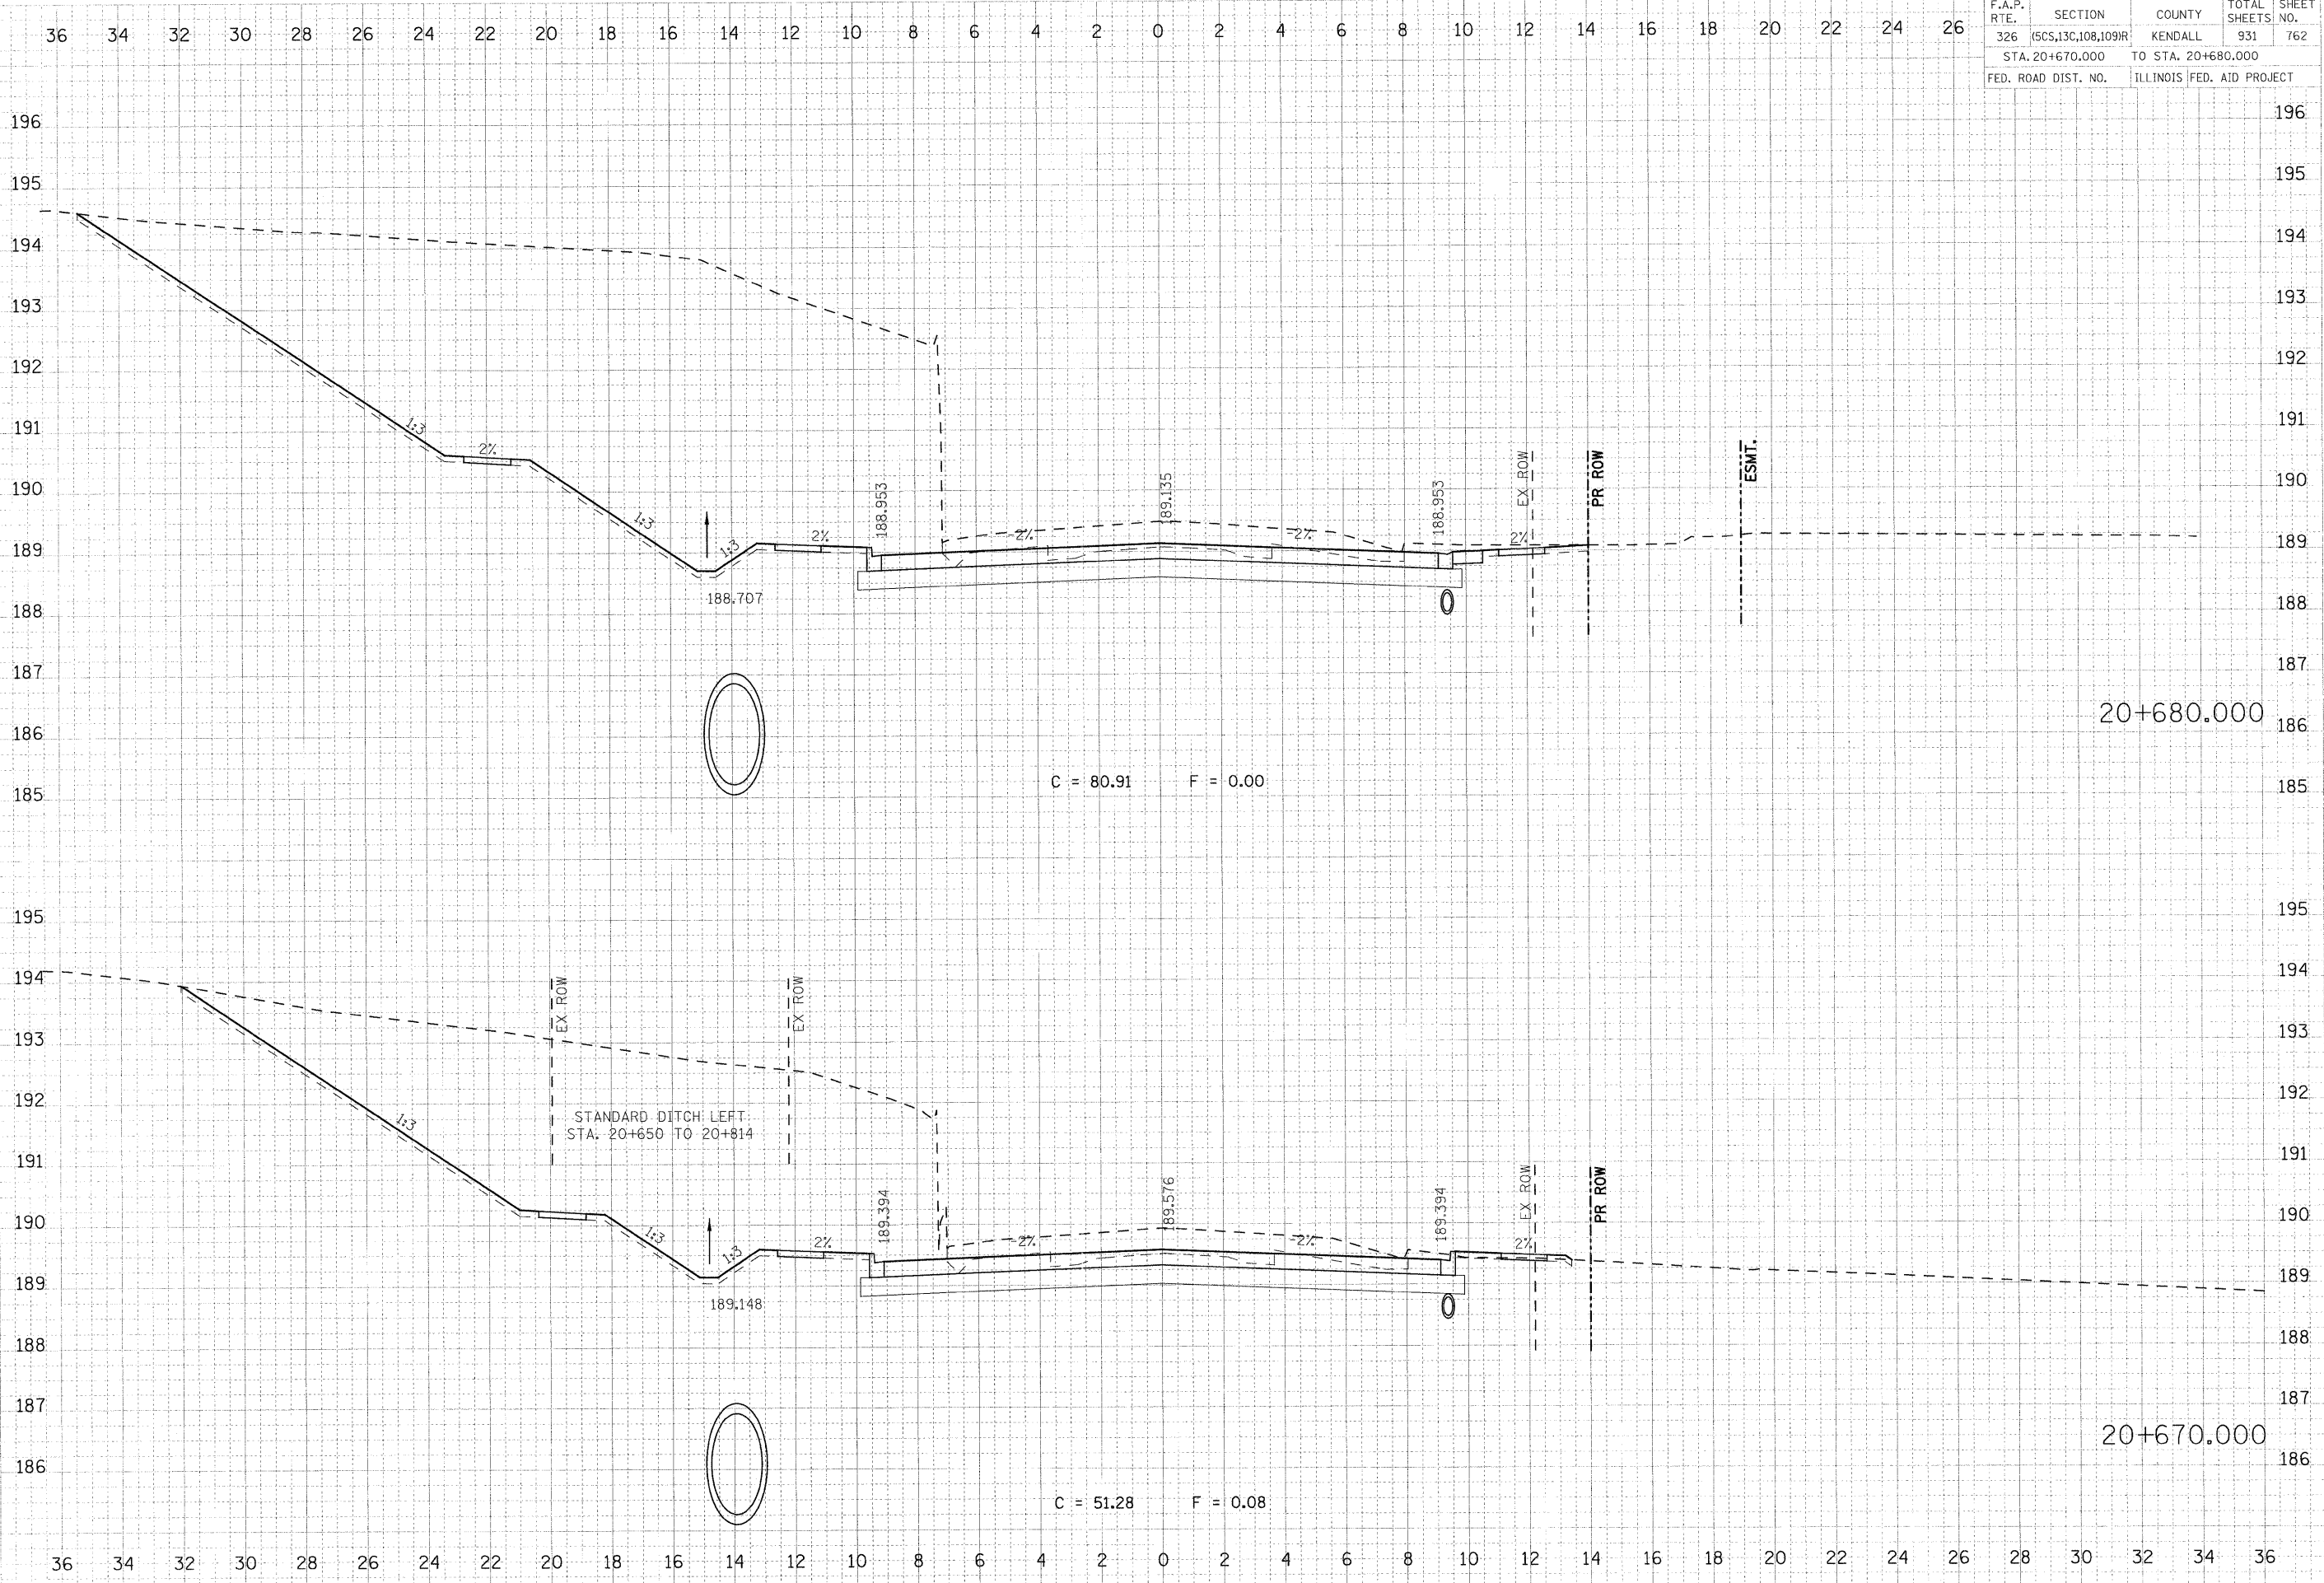

DATE: 07/28/2011
 TIME: 8:09:26 AM
 FILE NAME: 670726.mxf-47.dgn
 USER NAME: USERDESCR

DATE: 07/28/2011
 TIME: 8:09:26 AM
 FILE NAME: 670726.mxf-47.dgn
 USER NAME: USERDESCR

DATE: 07/28/2011
 TIME: 8:09:26 AM
 FILE NAME: 670726.mxf-47.dgn
 USER NAME: USERDESCR