


F.A.P. RTE.	SECTION	COUNTY	TOTAL SHEETS	SHEET NO.
326	(SCS,13C,108,109)R	KENDALL	931	766
STA. 20+710.000 TO STA. 20+710.000				
FED. ROAD DIST. NO.		ILLINOIS FED. AID PROJECT		

46 44 42 40 38 36 34 32 30 28 26 24 22 20 18 16 14 12 10 8 6 4 2 0 2 4 6 8 10 12 14 16

FINAL	DATE
SUPPLY	
NOTED	
NOTES	
NO. OF SHEETS	

ORIGINAL	DATE
SUPPLY	
NOTED	
NOTES	
NO. OF SHEETS	

PLOT DATE = 07/26/2011
 PLOT SCALE = 61000
 USER NAME = JUSBERESCH

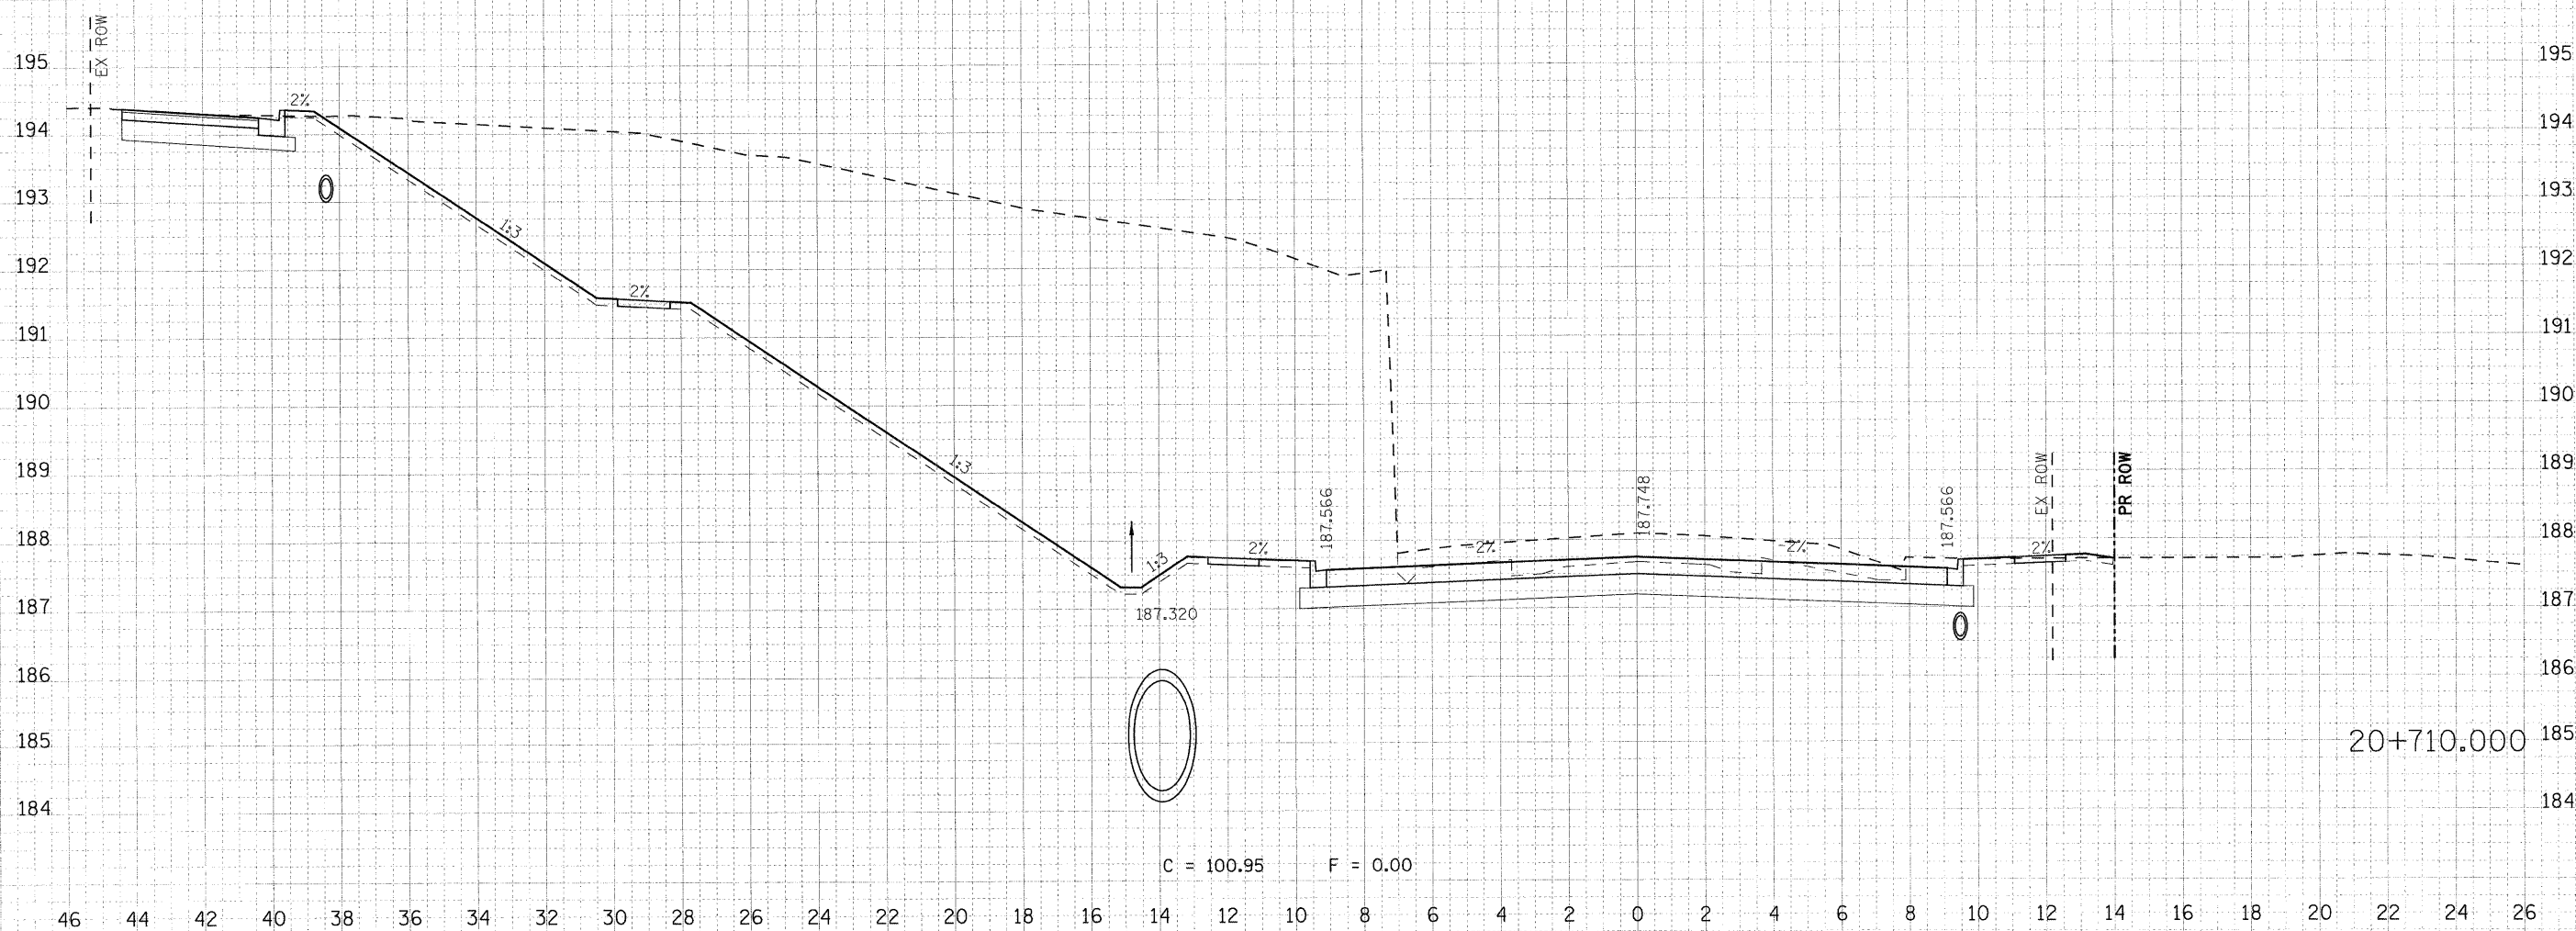

$C = 100.95$ $F = 0.00$

20+710.000