


F.A.P. RTE.	SECTION	COUNTY	TOTAL SHEETS	SHEET NO.
326	(SCS,13C,108,109)R	KENDALL	931	767
STA. 20+720.000		TO STA. 20+720.000		
FED. ROAD DIST. NO.		ILLINOIS FED. AID PROJECT		

DATE	BY
DATE	BY
PLOT DATE = 07/26/2001  
 FILE NAME = 20+720.000.dgn  
 PLOT SCALE = 8.1000 MM.  
 USER NAME = USERDESCR\_

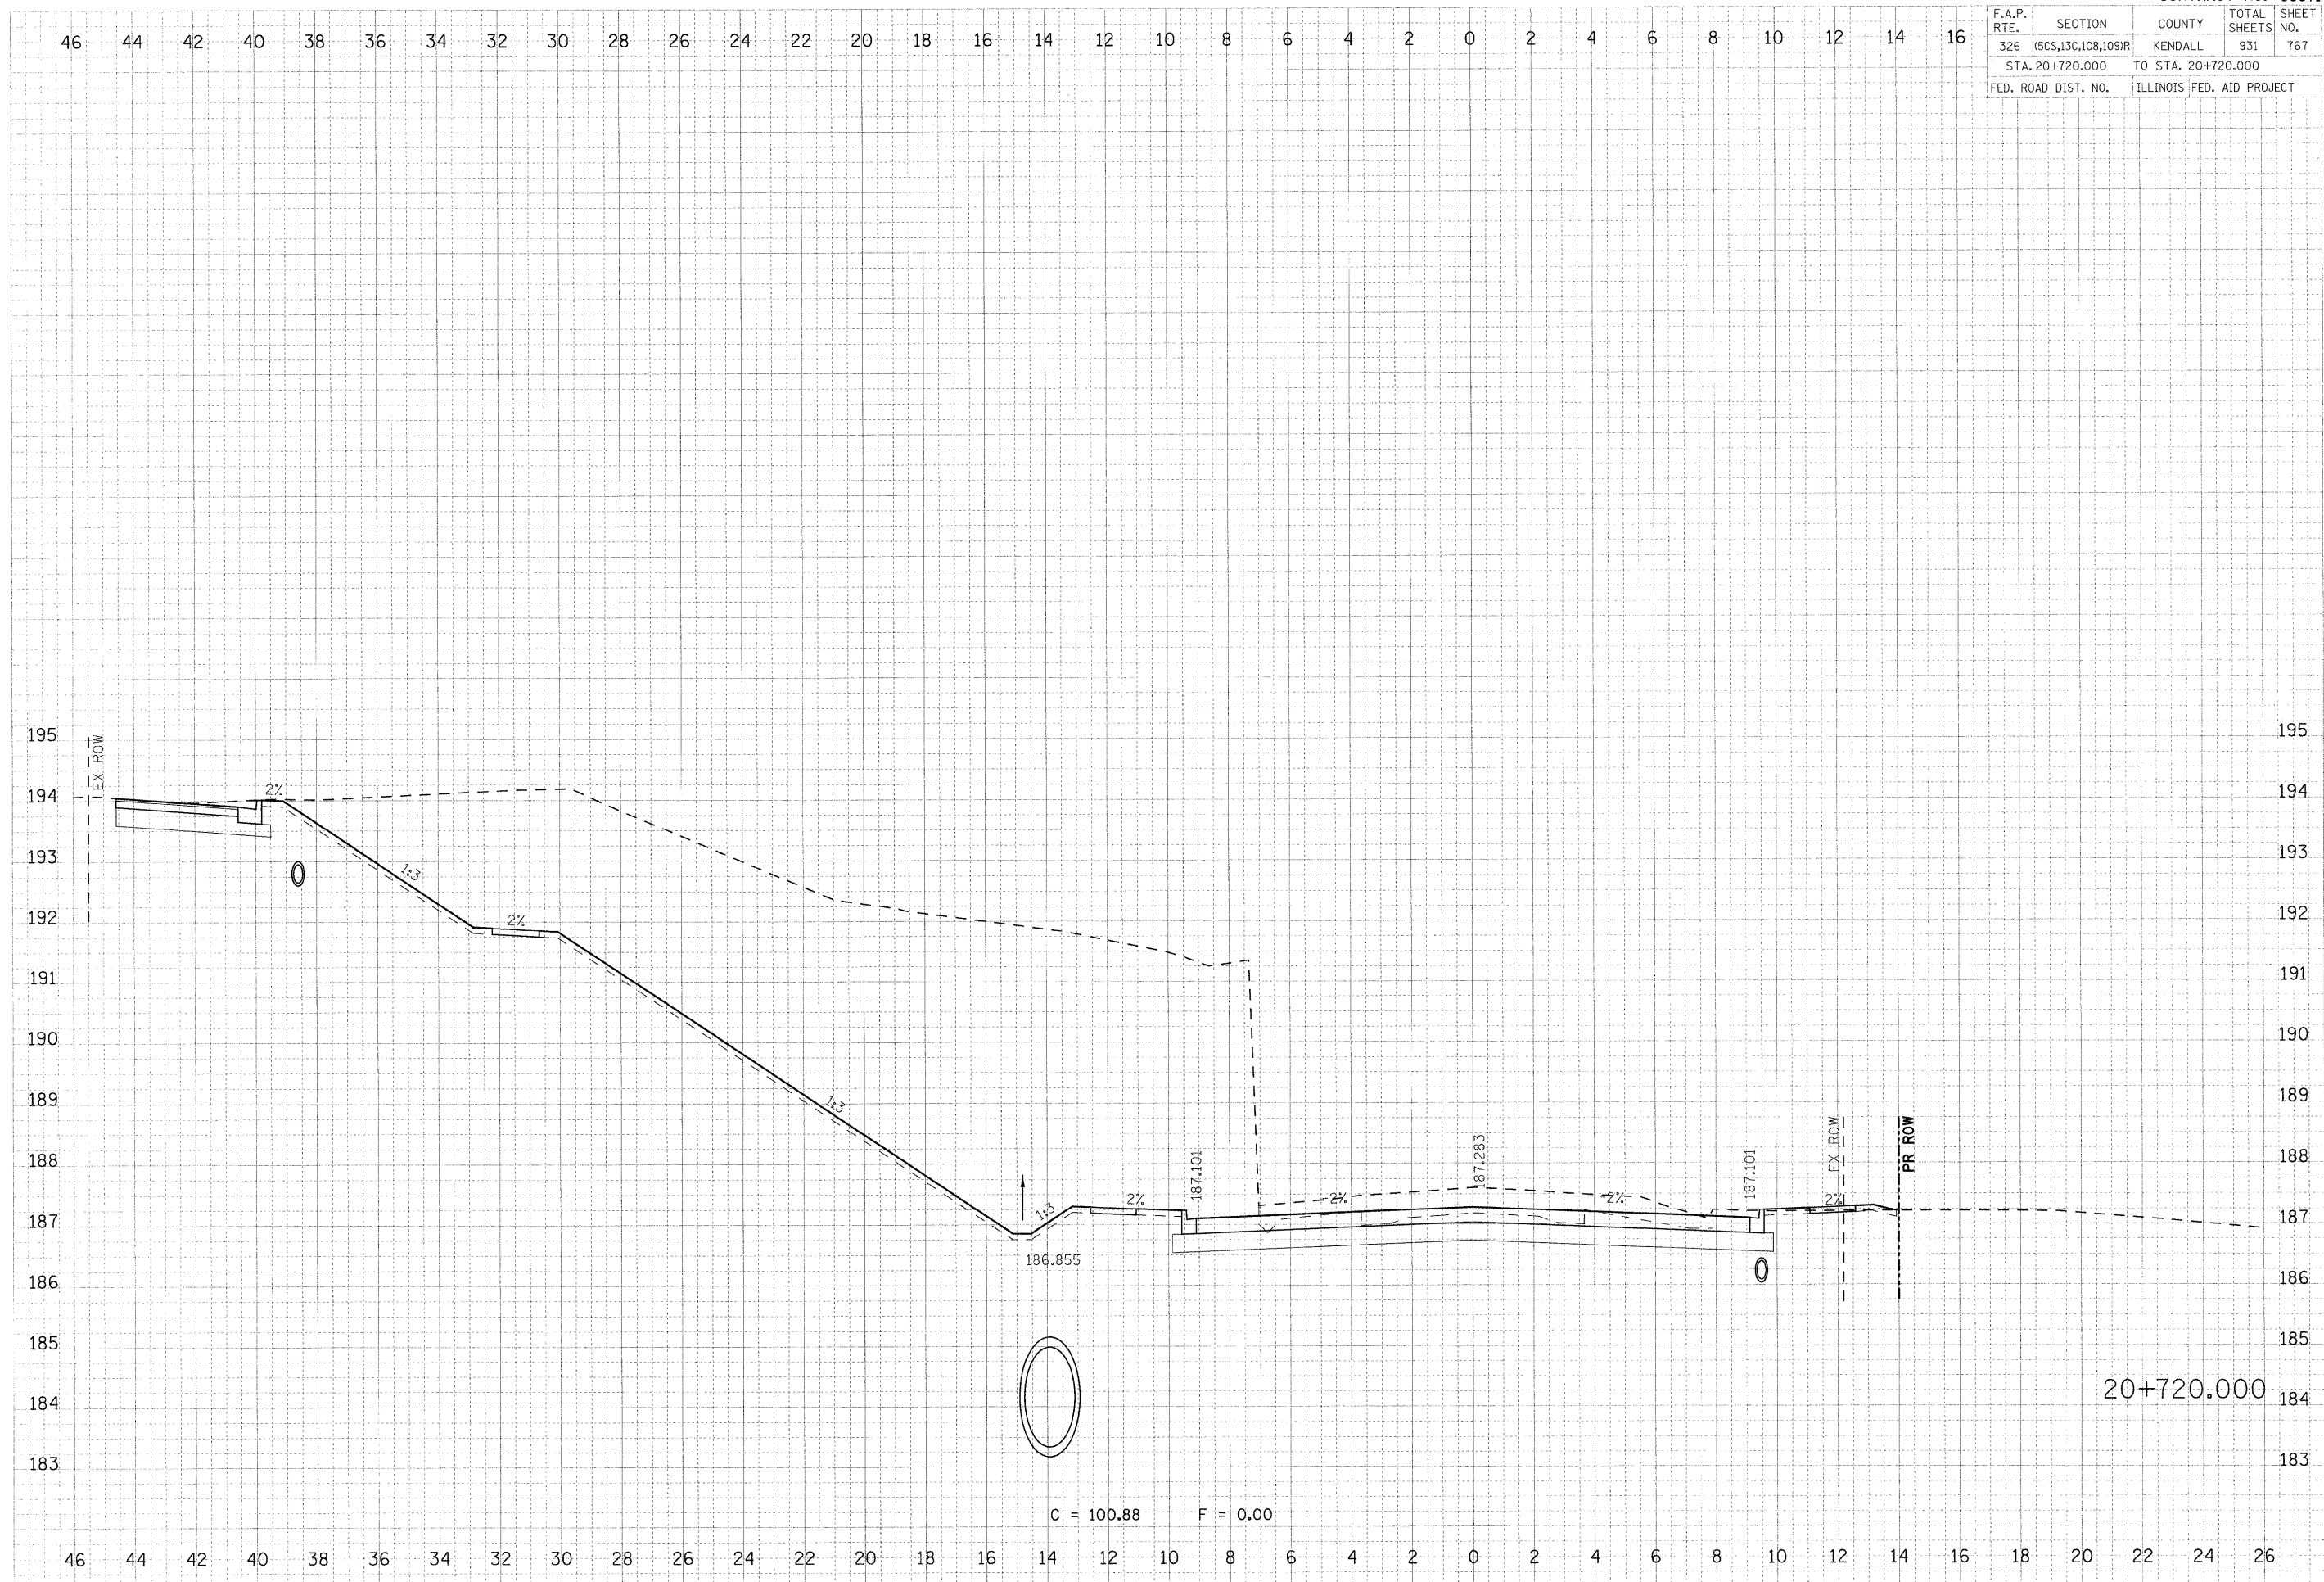

C = 100.88 F = 0.00