


| | | | | |
|---------------------|----------------------------|---------------------------|------------------|---------------|
| F.A.P. RTE. 326 | SECTION (SCS,13C,108,109)R | COUNTY KENDALL | TOTAL SHEETS 931 | SHEET NO. 783 |
| STA. 21+188.667 | | TO STA. 21+190.000 | | |
| FED. ROAD DIST. NO. | | ILLINOIS FED. AID PROJECT | | |

36 34 32 30 28 26 24 22 20 18 16 14 12 10 8 6 4 2 0 2 4 6 8 10 12 14 16 18 20 22 24 26

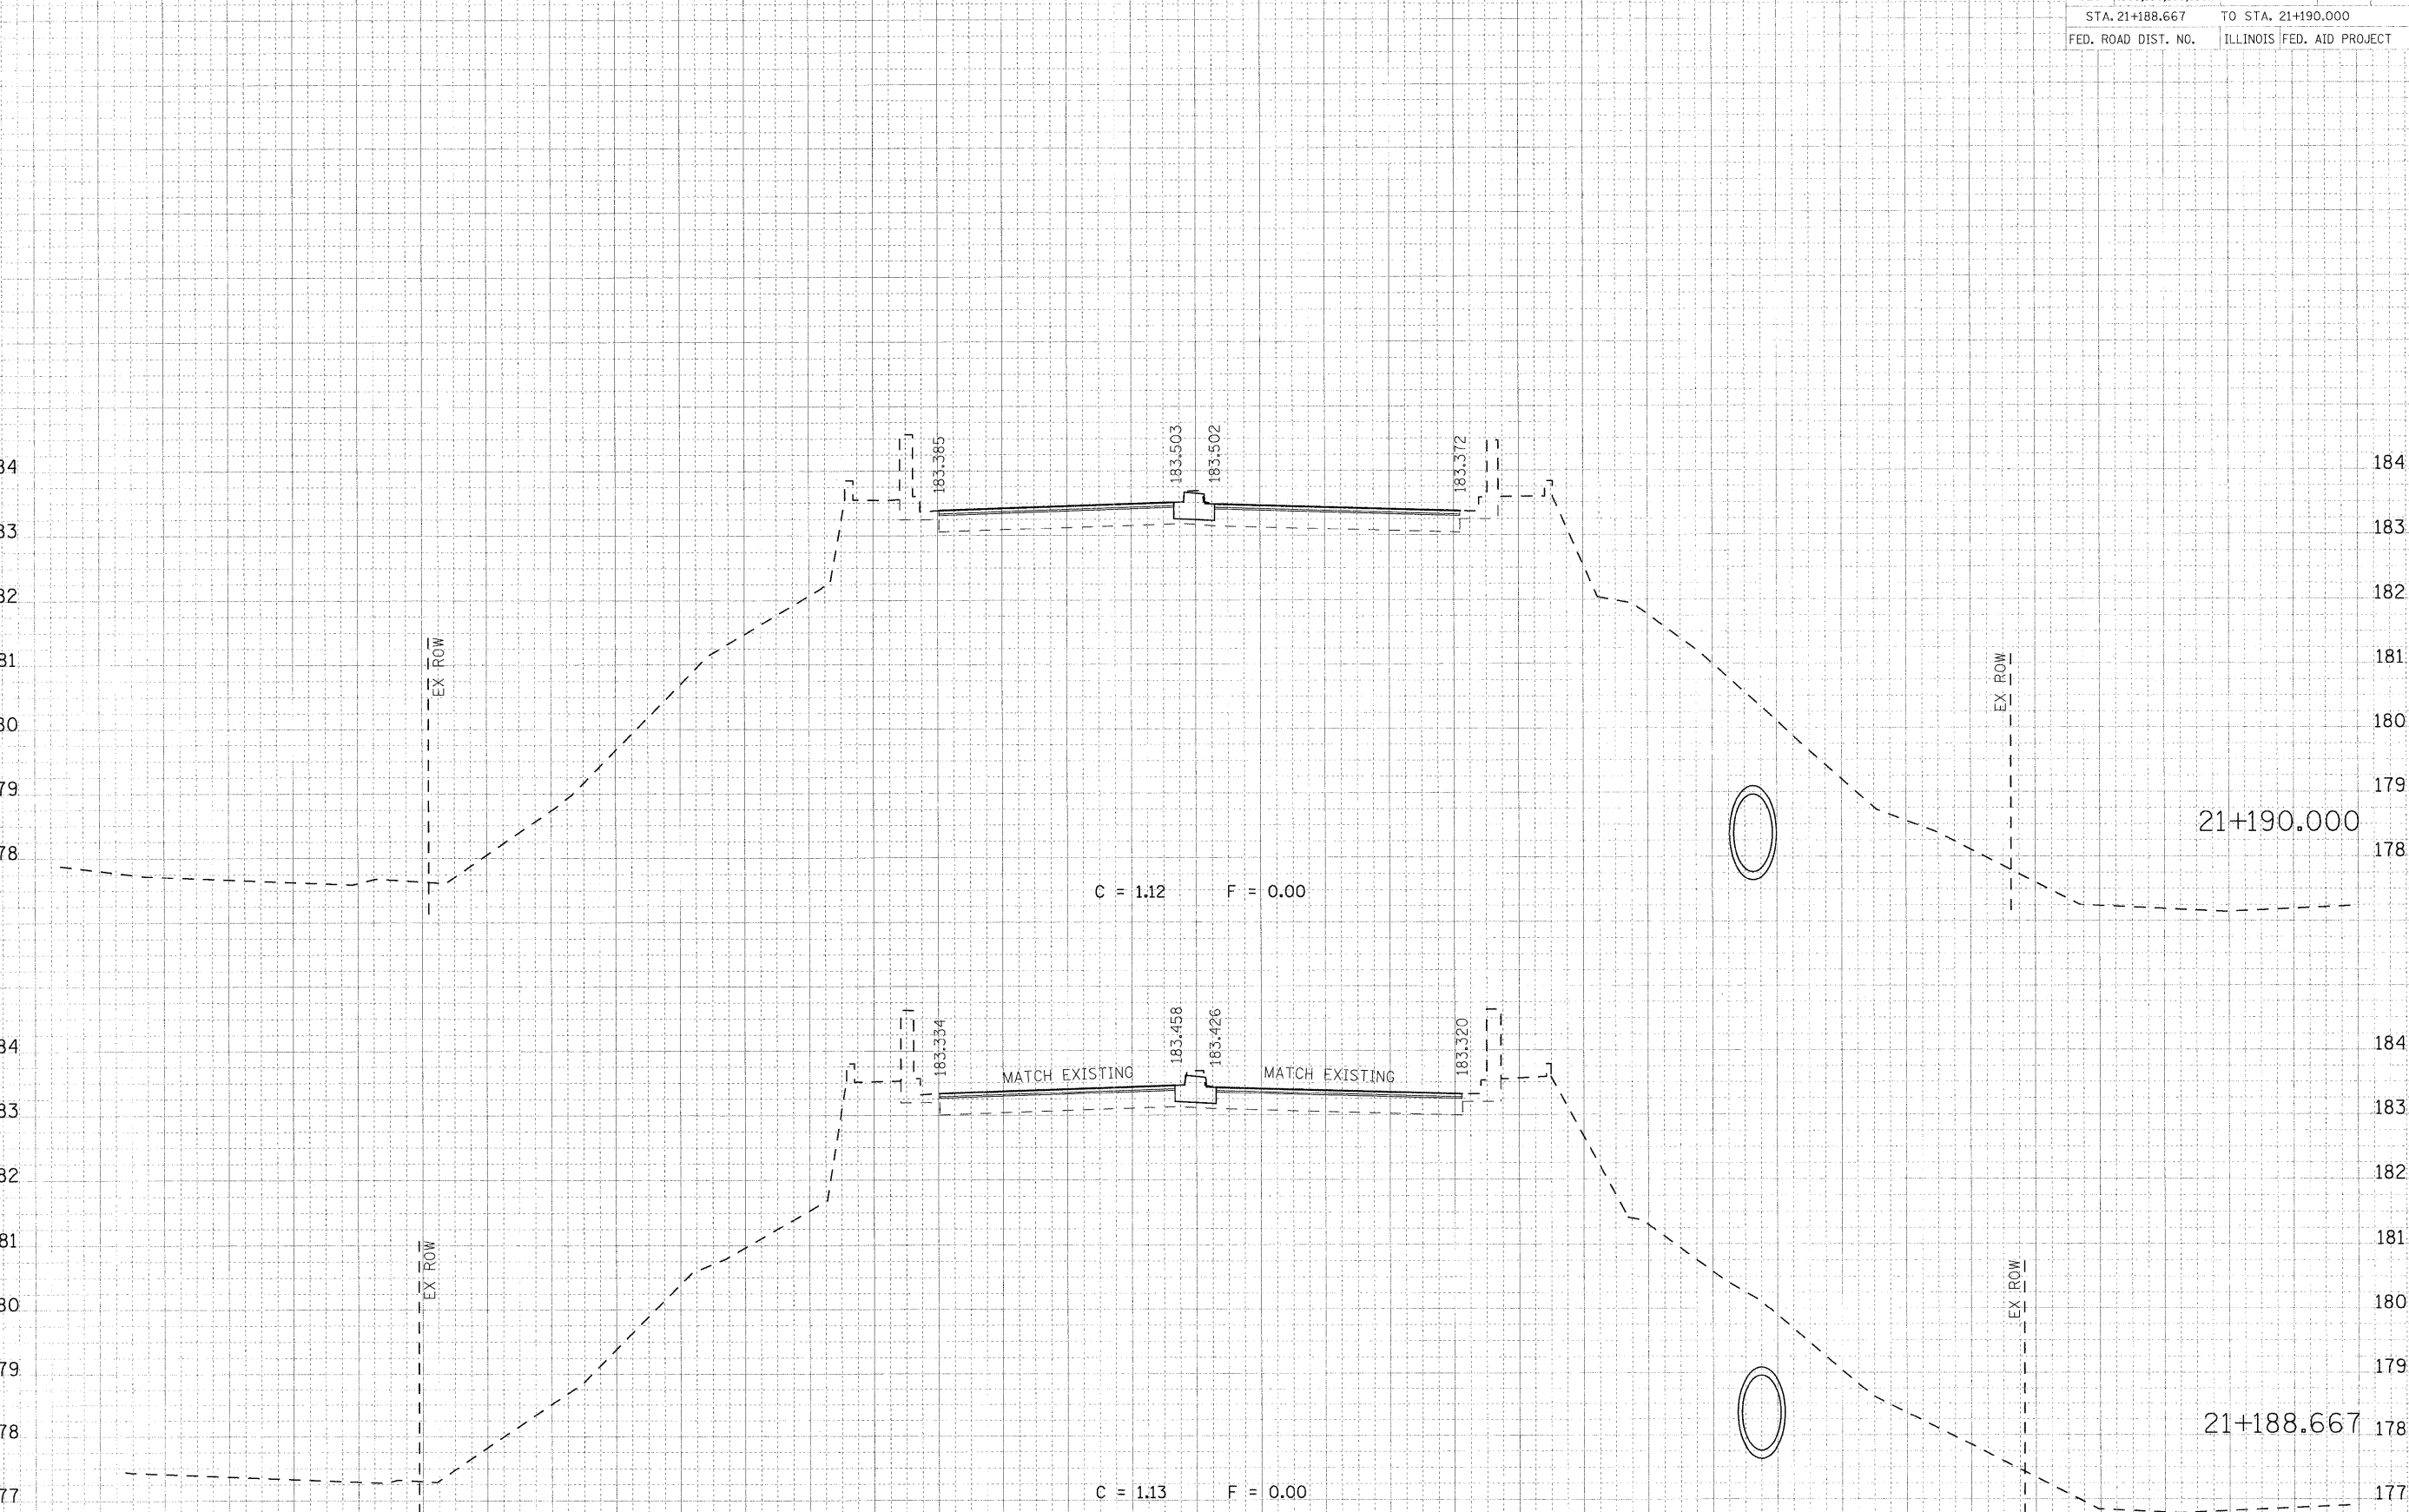

| | |
|---------|--|
| DATE | |
| BY | |
| PROJECT | |
| SHEET | |
| TITLE | |
| NO. | |

| | |
|---------|--|
| DATE | |
| BY | |
| PROJECT | |
| SHEET | |
| TITLE | |
| NO. | |

PLOT DATE = 07/26/2001
 FILE NAME = 7103 8747 47n.dgn
 PLOT SCALE = 0.0000 MM
 USER NAME = USERDESCR

36 34 32 30 28 26 24 22 20 18 16 14 12 10 8 6 4 2 0 2 4 6 8 10 12 14 16 18 20 22 24 26 28 30 32 34 36