


F.A.P. RTE.	SECTION	COUNTY	TOTAL SHEETS	SHEET NO.
326	(5CS,13C,108,109)R	KENDALL	931	784
STA. 21+200.000		TO STA. 21+210.000		
FED. ROAD DIST. NO.		ILLINOIS FED. AID PROJECT		

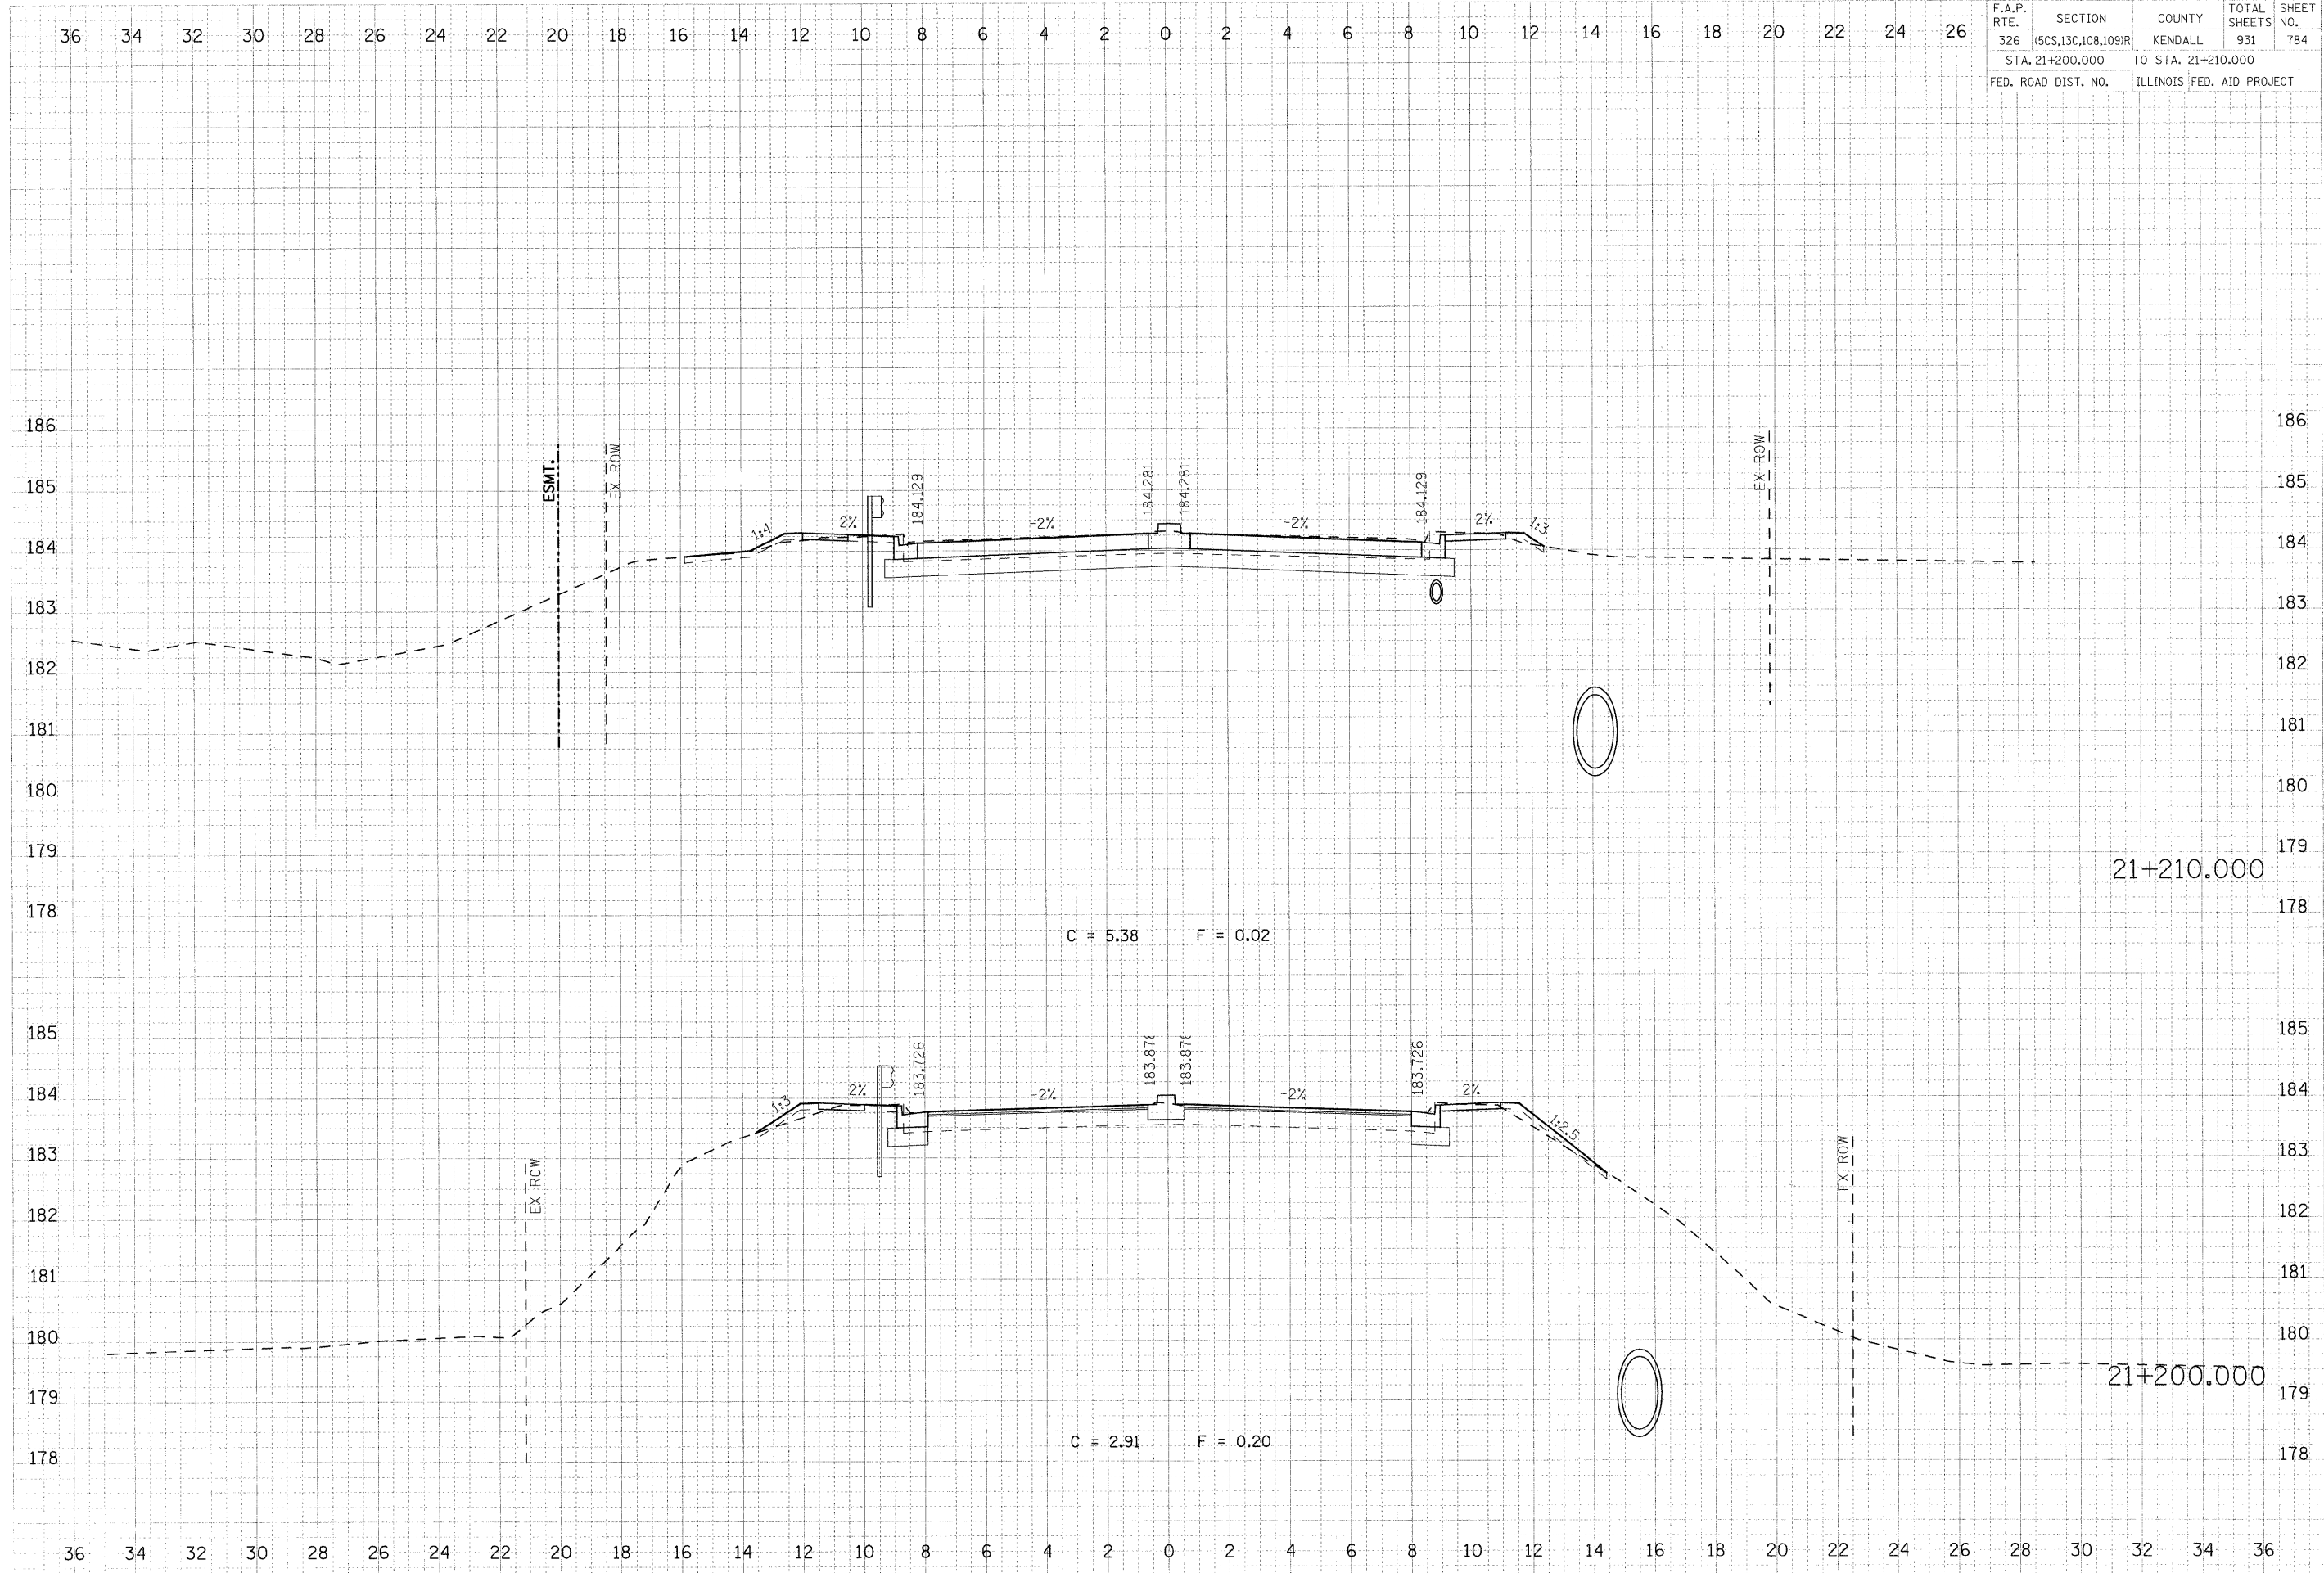

FINAL SURVEY PLOTTED
 DATE: _____
 BY: _____

ORIGINAL SURVEY PLOTTED
 DATE: _____
 BY: _____

PLOT DATE = 07/26/2011
 FILE NAME = 712-326-111-47.mxd
 PLOT SCALE = 0.1000 MM
 USER NAME = JUSERDESCR