


F.A.P. RTE.	SECTION	COUNTY	TOTAL SHEETS	SHEET NO.
326	(SCS,13C,108,109)R	KENDALL	931	798
STA. 21+510.000		TO STA. 21+520.000		
FED. ROAD DIST. NO.		ILLINOIS FED. AID PROJECT		

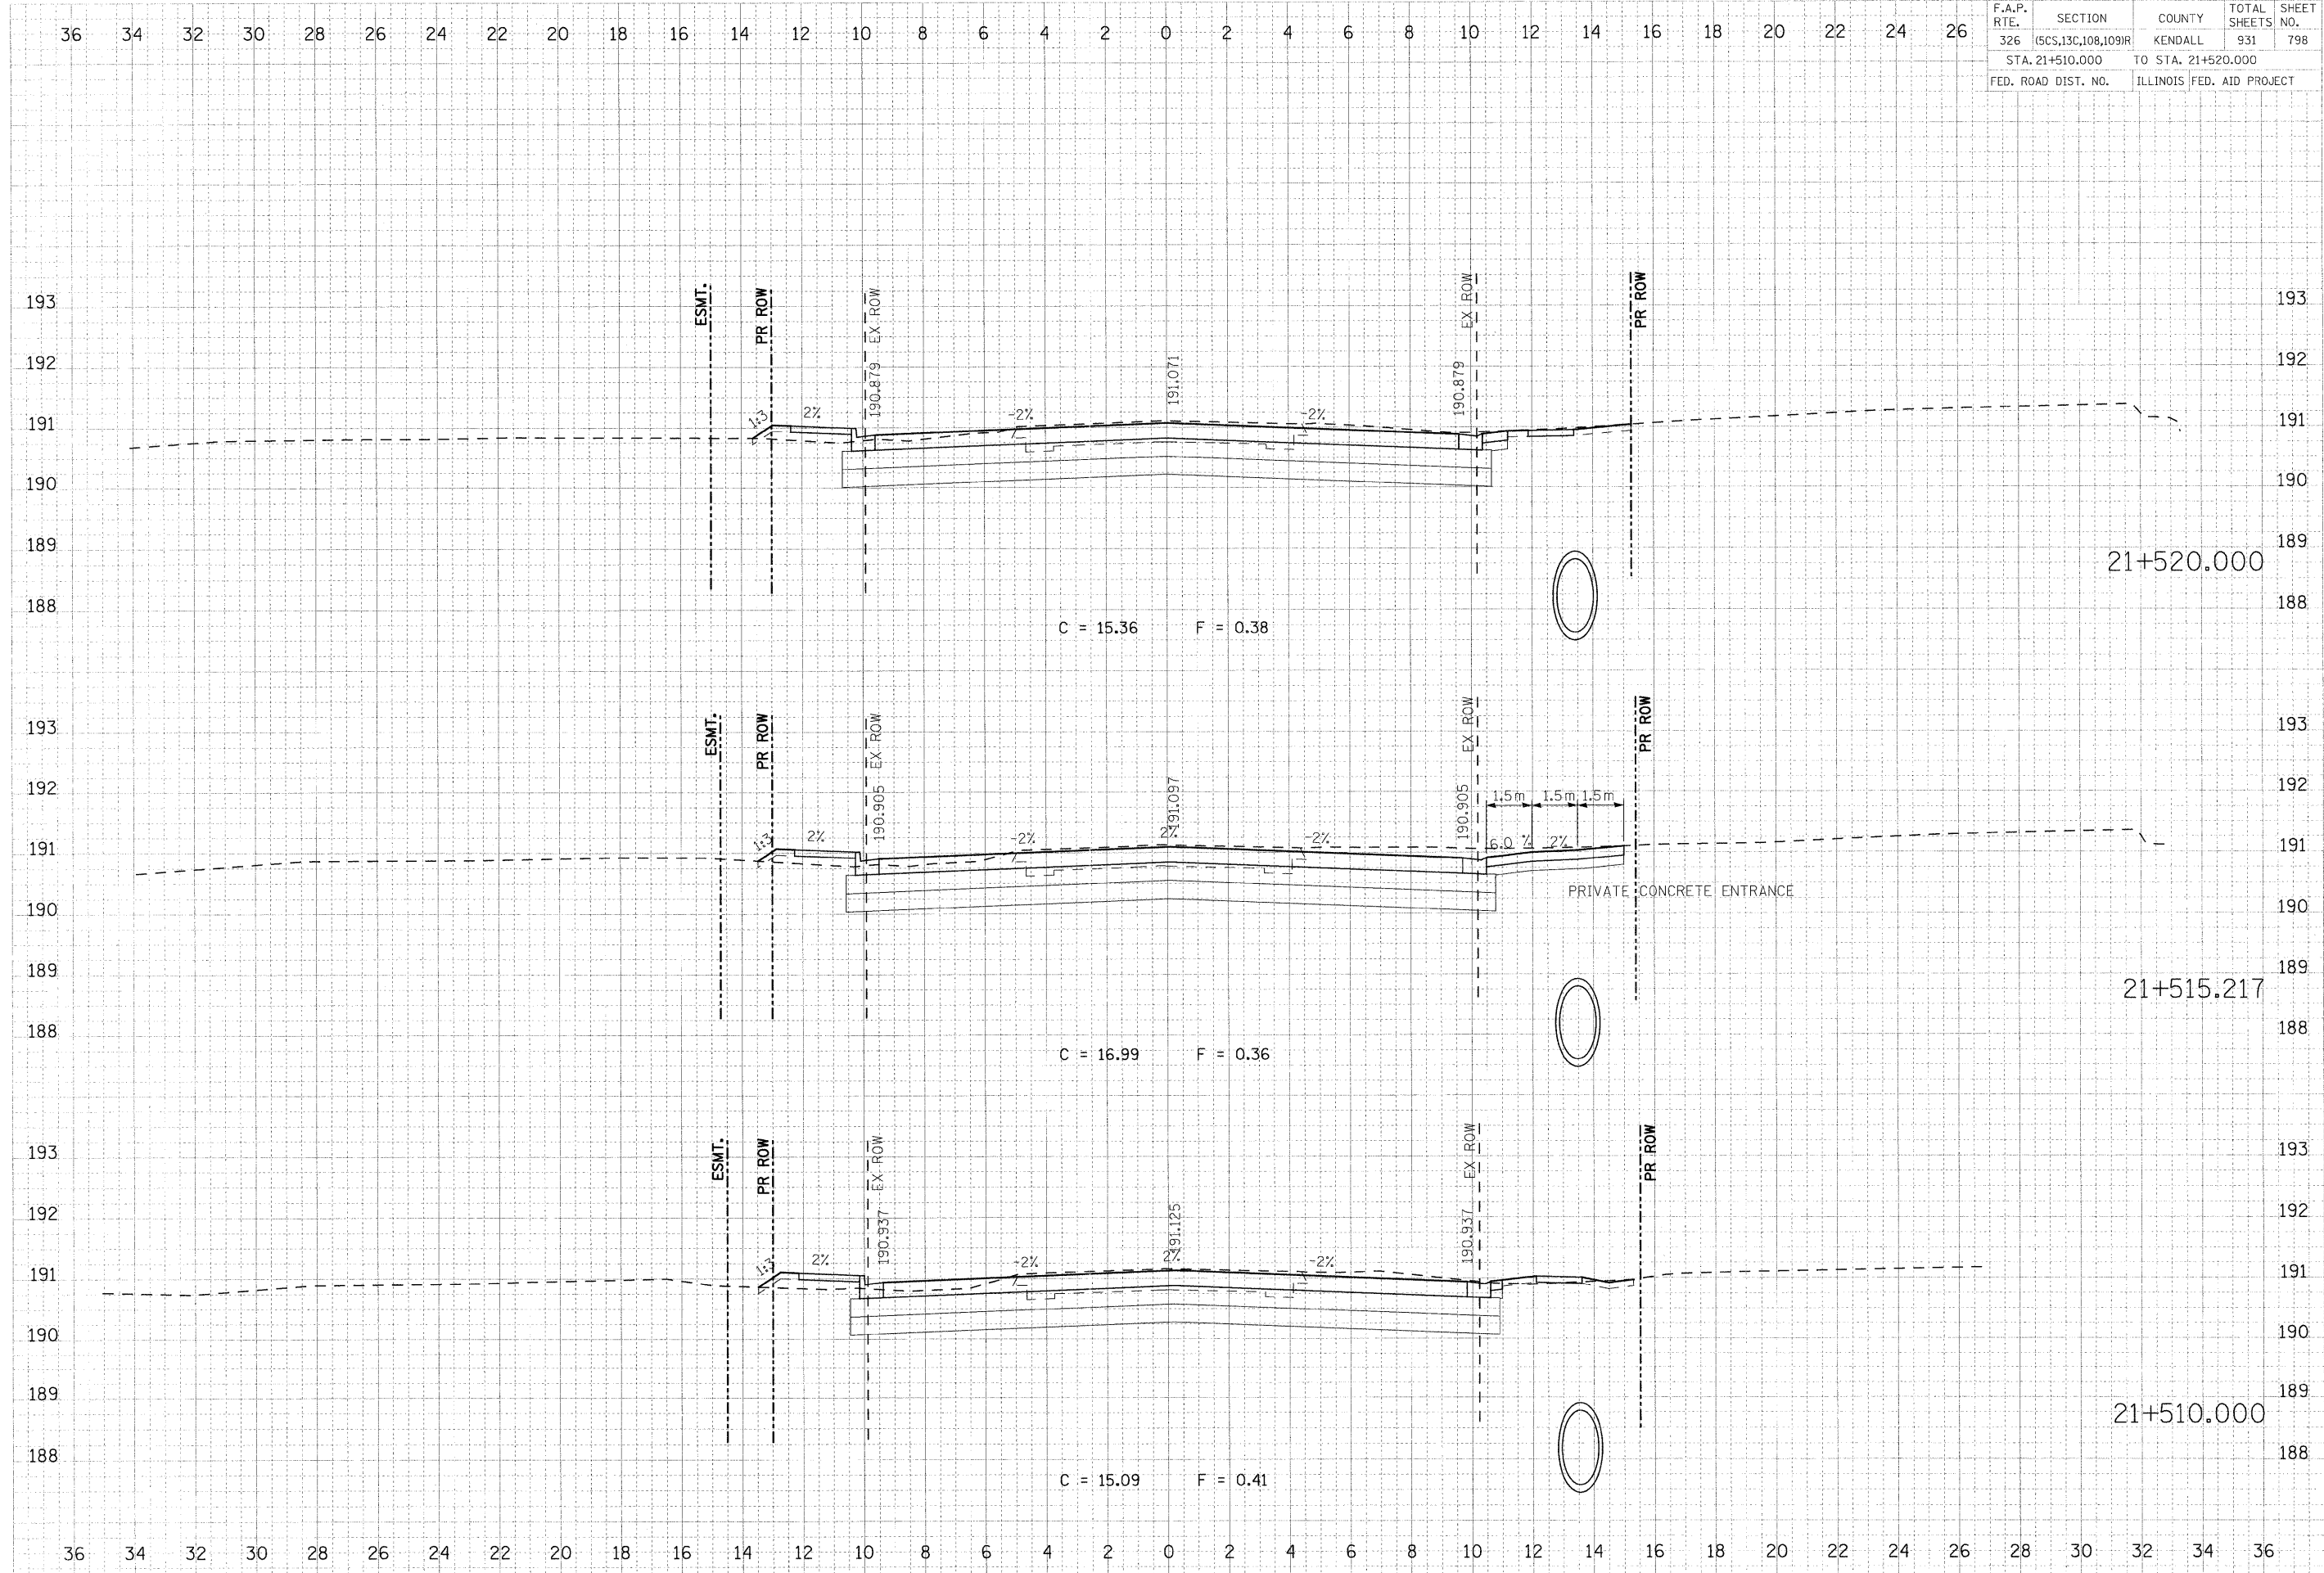

FINAL  
 SURVEY  
 NOTES  
 DATE

ORIGINAL  
 SURVEY  
 NOTES  
 DATE

PLOT DATE = 07/26/2011  
 FILE NAME = 793266.dwg  
 PLOT SCALE = 0.1000 / MM  
 USER NAME = USERDESCR