


F.A.P. RTE.	SECTION	COUNTY	TOTAL SHEETS	SHEET NO.
326	(5C5,13C,108,109)R	KENDALL	931	799
STA. 21+526.082		TO STA. 21+530.000		
FED. ROAD DIST. NO.		ILLINOIS FED. AID PROJECT		

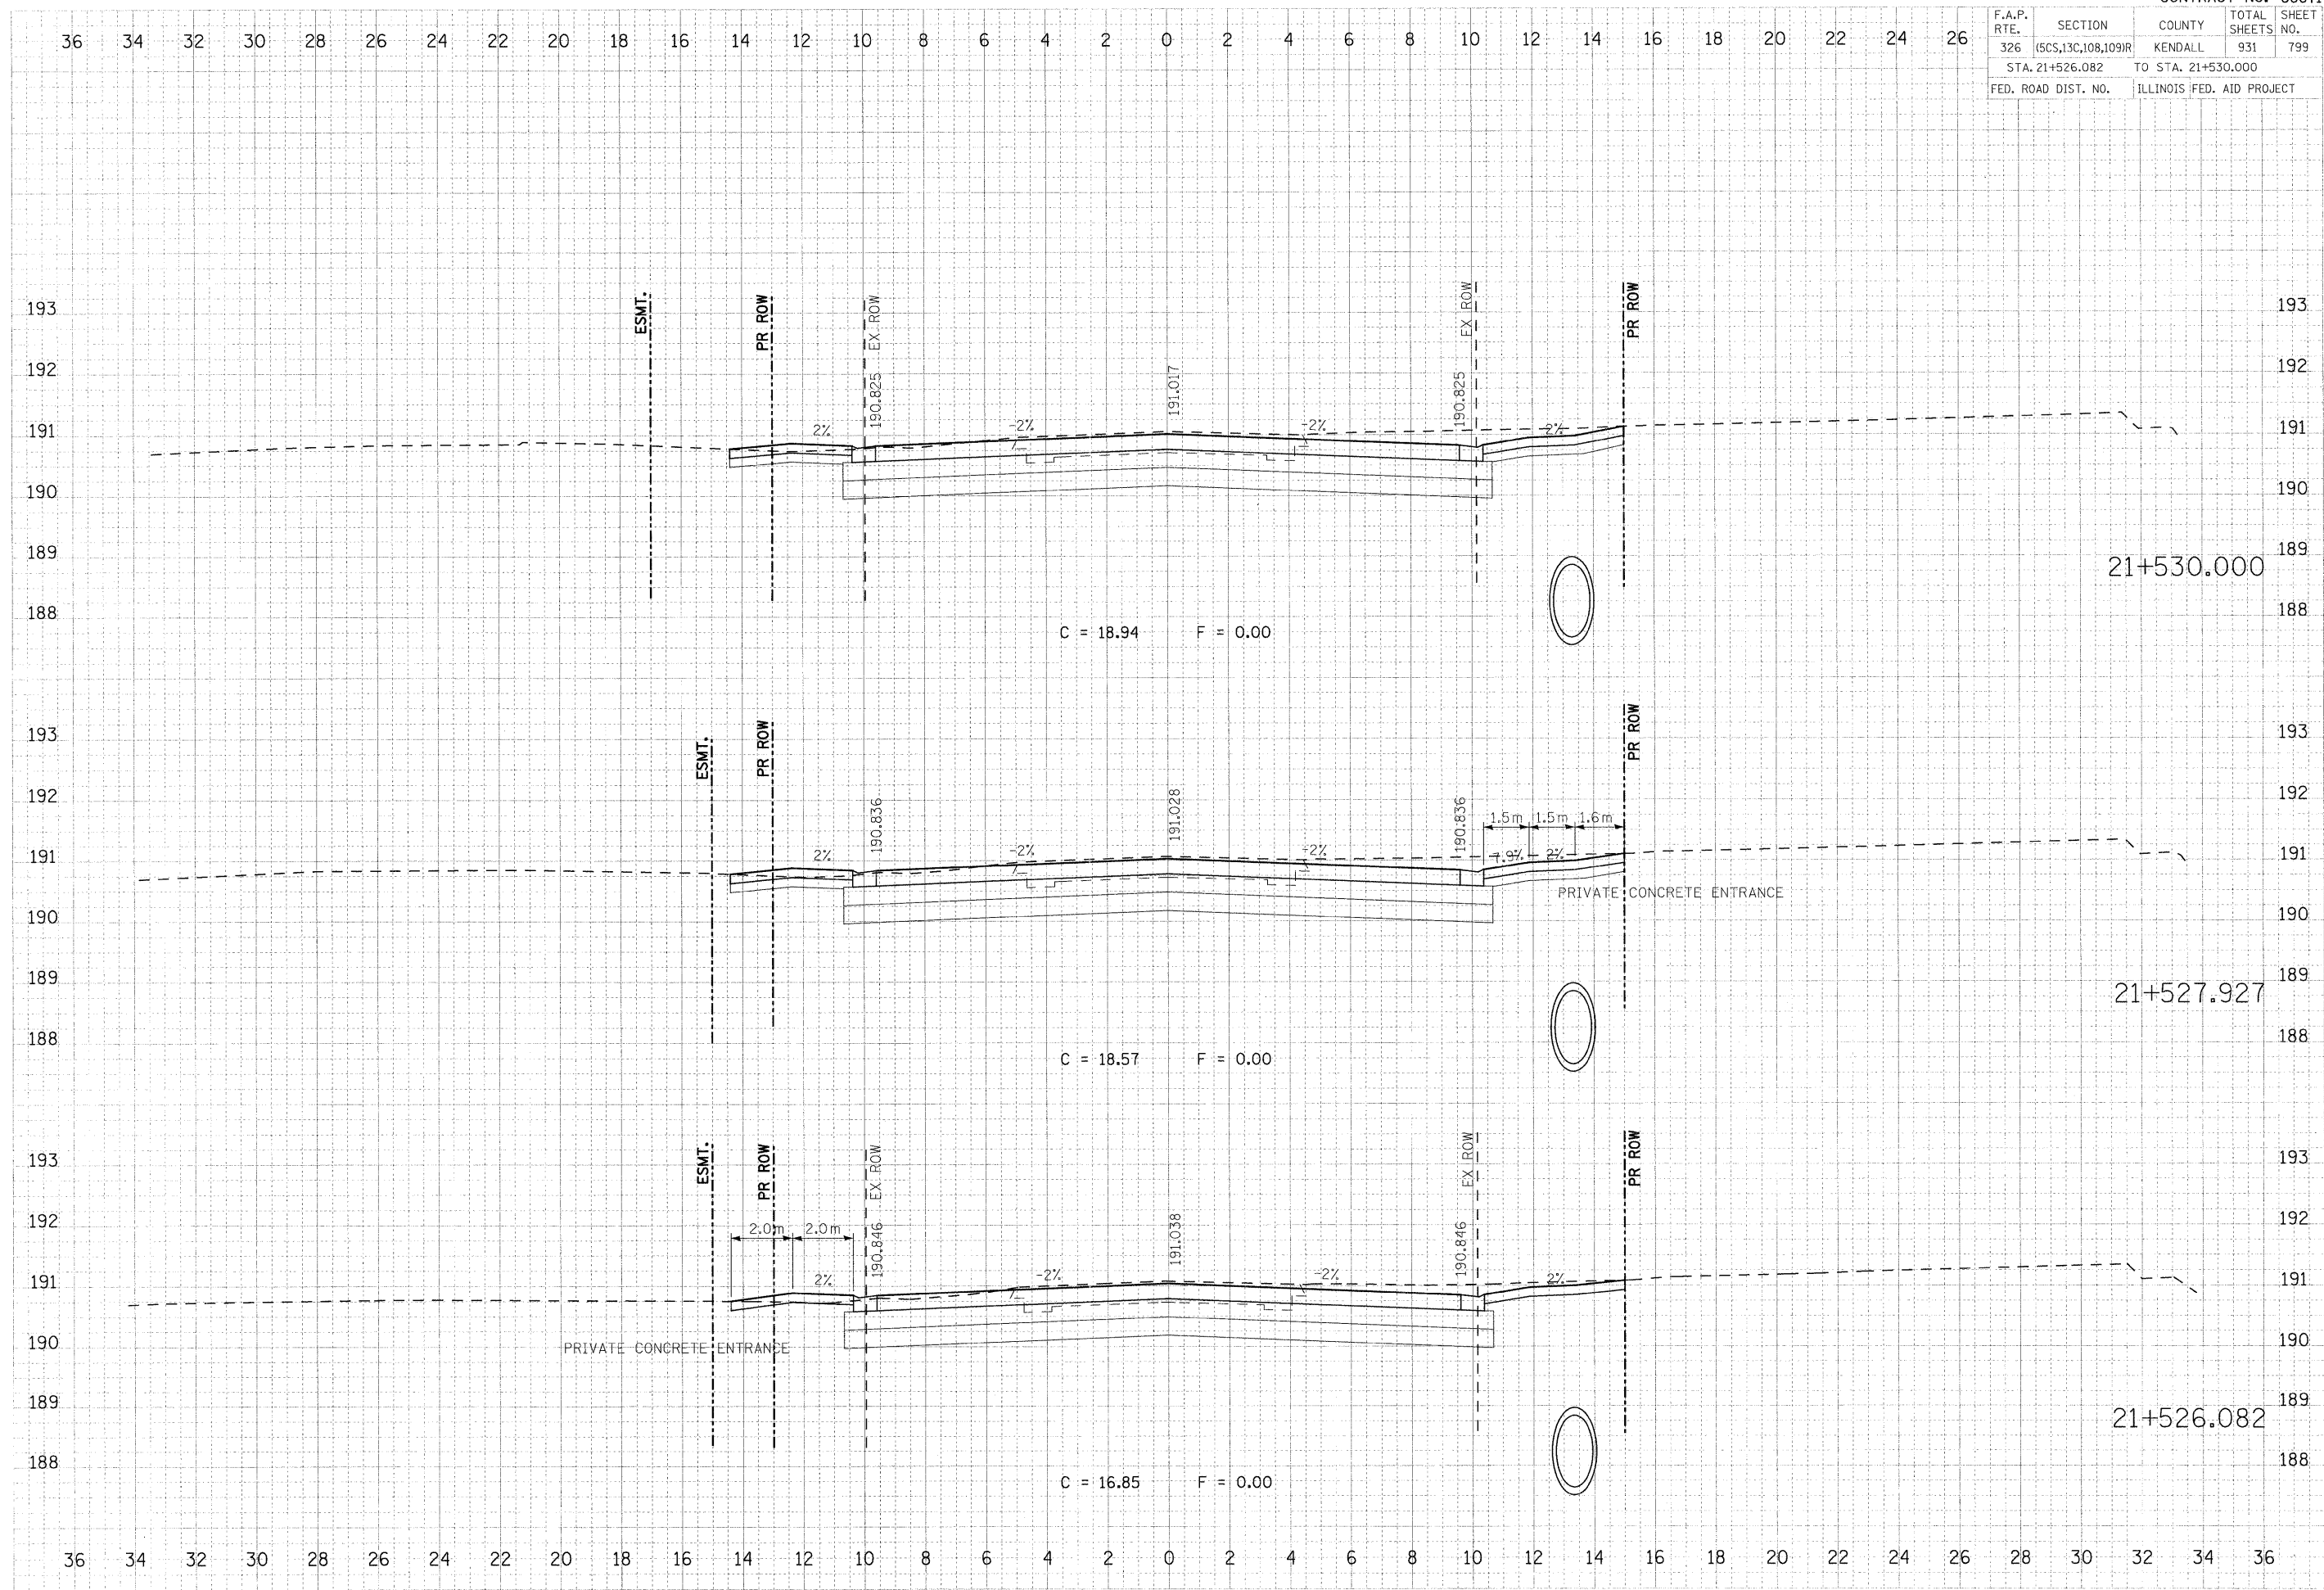

FINAL SURVEYED DATE  
 SURVEYED SURVEYED DATE  
 NOTED BY: DATE  
 AREAS: DATE  
 REVISIONS: DATE

ORIGINAL SURVEYED DATE  
 SURVEYED SURVEYED DATE  
 NOTED BY: DATE  
 AREAS: DATE  
 REVISIONS: DATE

PLOT DATE = 07/26/2011  
 PLOT SCALE = 1/8"=1'-0"  
 PLOT SCALE = 0.125"  
 USER NAME = USERDESCR