


F.A.P. RTE.	SECTION	COUNTY	TOTAL SHEETS	SHEET NO.
326	5CS,13C,108,109IR	KENDALL	902	805
STA. 21+670.000		TO STA. 21+690.000		
FED. ROAD DIST. NO.		ILLINOIS FED. AID PROJECT		

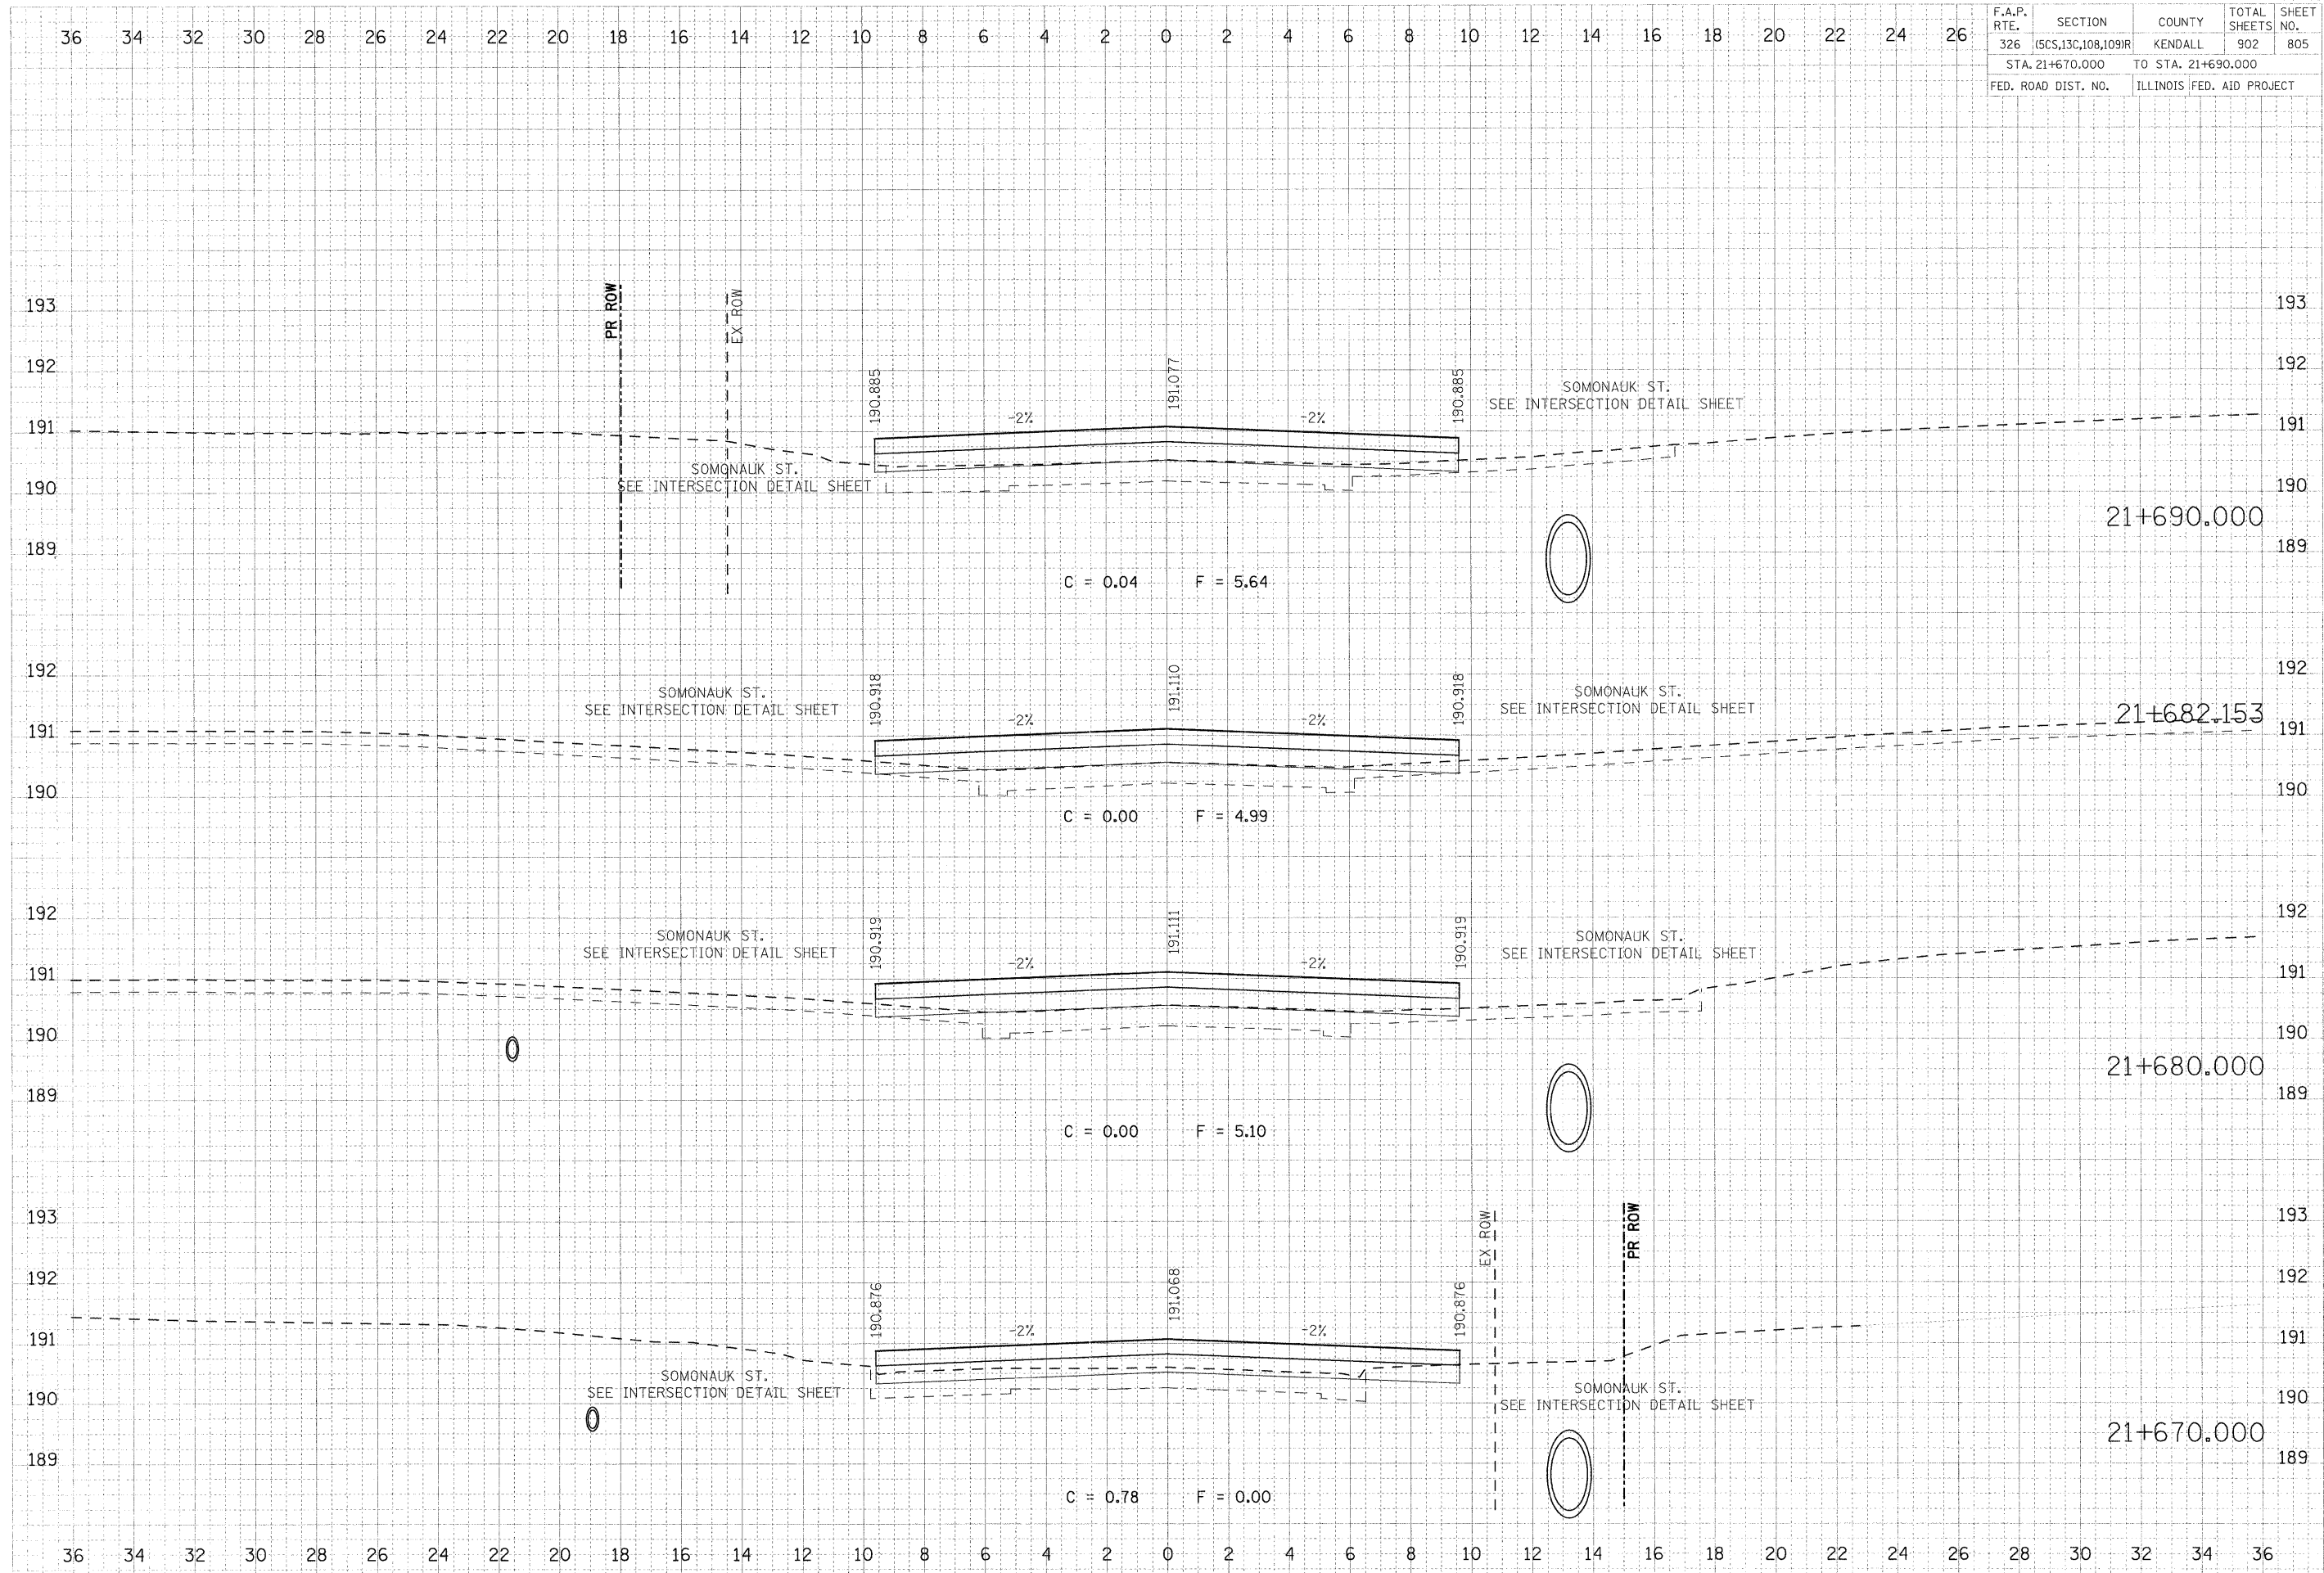

FINAL SURVEY	DATE
BY	
PLANNED	
PLATE	
NOTE BOOK	
AREAS CHECKED	

ORIGINAL SURVEY	DATE
BY	
PLANNED	
PLATE	
NOTE BOOK	
AREAS CHECKED	

PLOT DATE = 07/26/2011
 FILE NAME = 783-874X5.dwg
 PLOT SCALE = 0.1000 in / MM
 USER NAME = USERDESCR