


F.A.P. RTE.	SECTION	COUNTY	TOTAL SHEETS	SHEET NO.
326	(5CS,13C,10B,109)R	KENDALL	931	824
STA. 22+100.000			TO STA. 22+110.000	
FED. ROAD DIST. NO.			ILLINOIS FED. AID PROJECT	

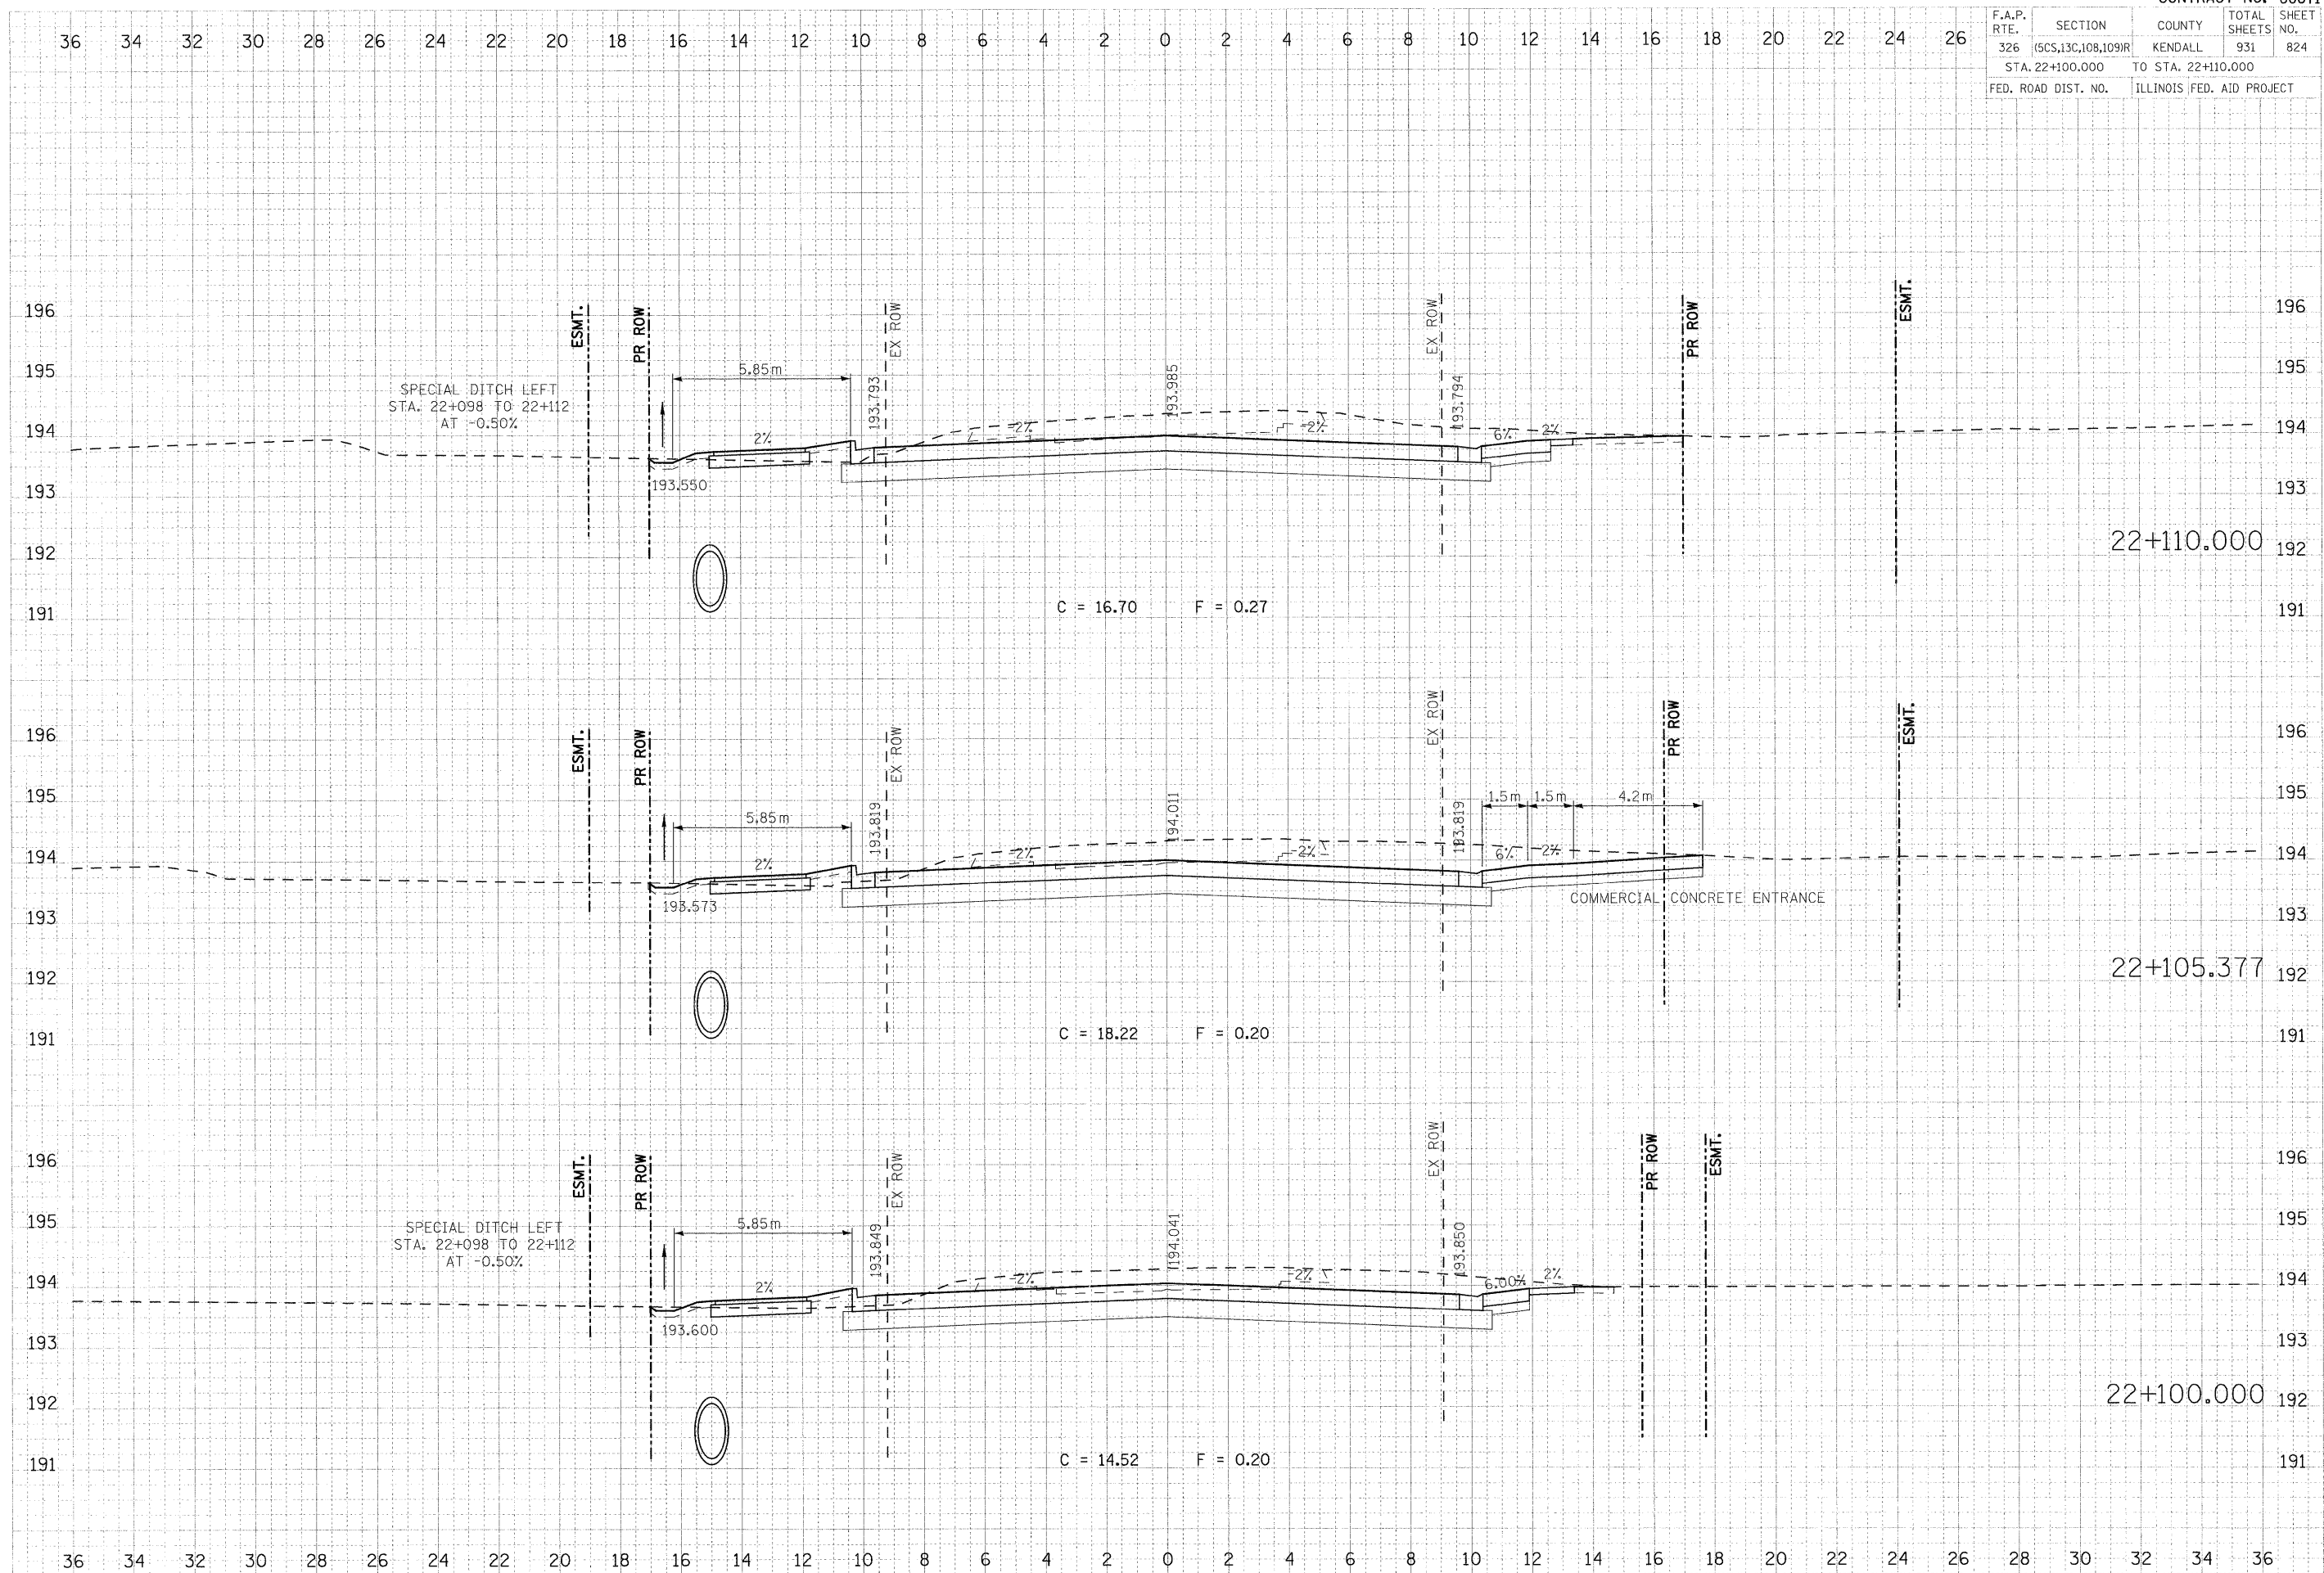

DATE	BY	REVISION

DATE	BY	REVISION

PLOT DATE = 07/26/2011
 FILE NAME = 783-8783-shaf-47r.dgn
 PLOT SCALE = 610000 m / MM.
 USER NAME = USERDESCR.