


F.A.P. RTE.	SECTION	COUNTY	TOTAL SHEETS	SHEET NO.
326	(5CS,13C,10B,109R)	KENDALL	931	829
STA. 22+240.000		TO STA. 22+263.582		
FED. ROAD DIST. NO.		ILLINOIS FED. AID PROJECT		

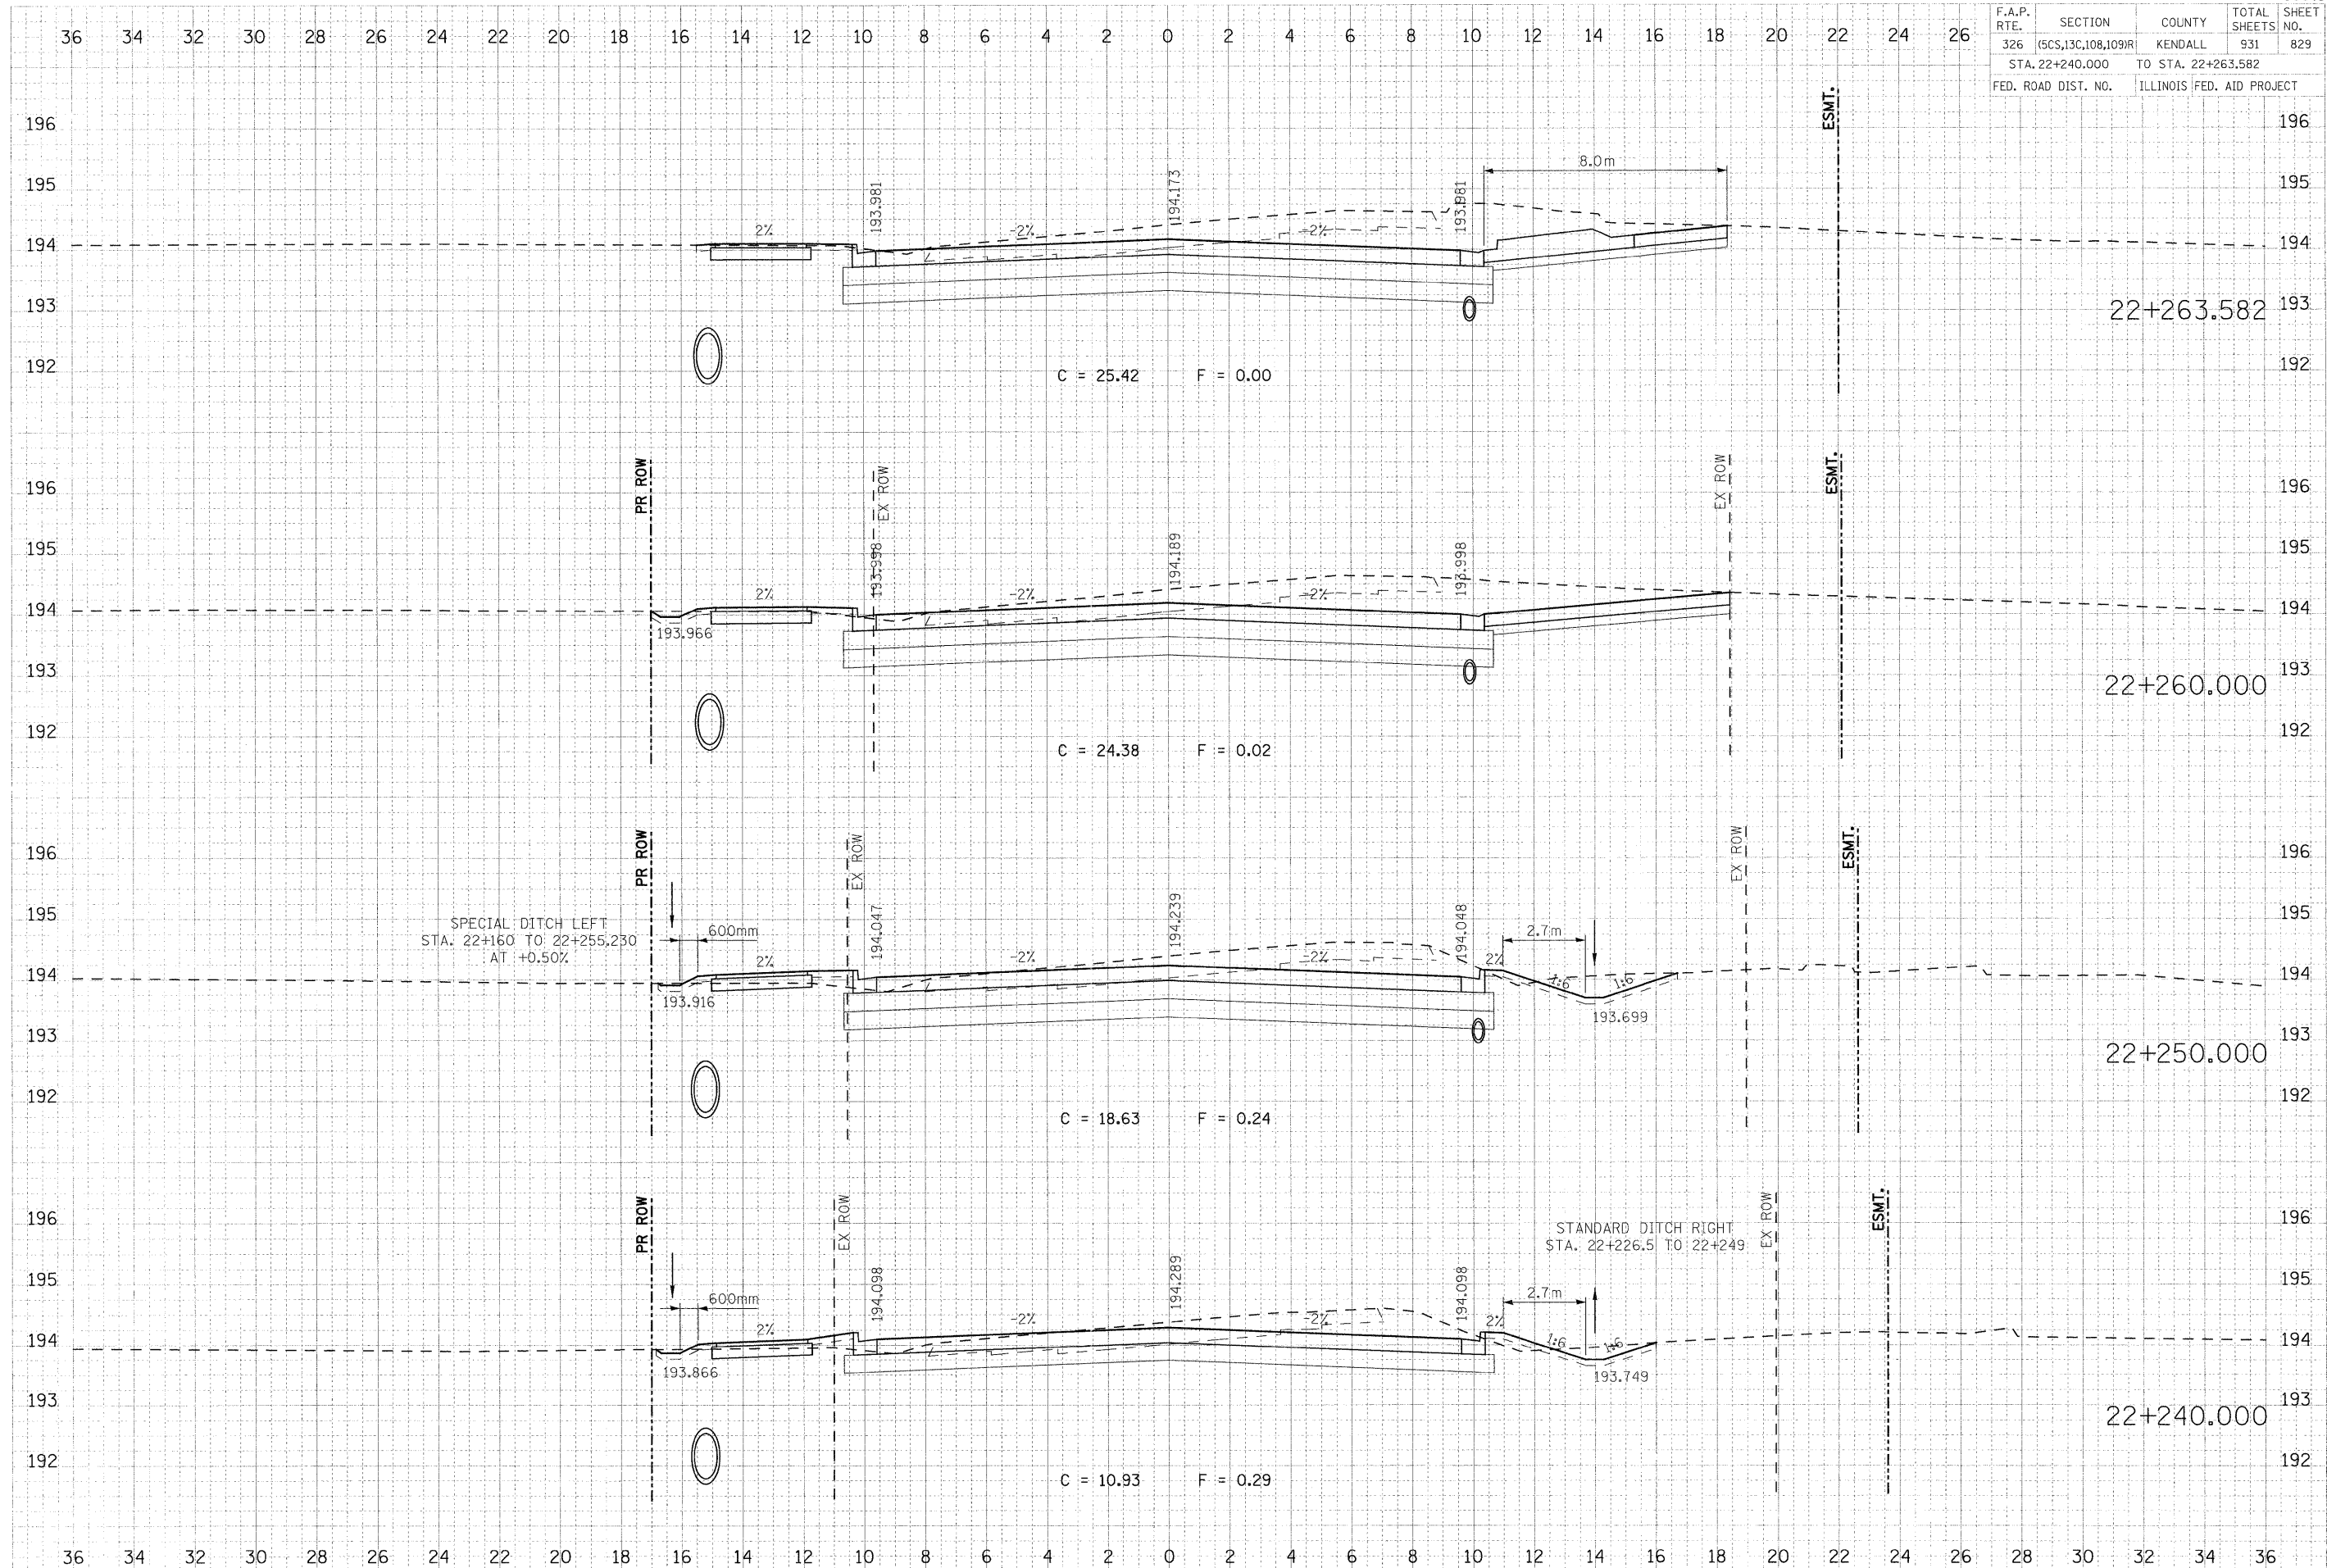

DATE: _____
 SURVEY: _____
 PLAN: _____
 NOTE BOOK: _____
 CHECK: _____

DATE: _____
 SURVEY: _____
 PLAN: _____
 NOTE BOOK: _____
 CHECK: _____

PLOT DATE = 07/26/2011
 FILE NAME = 7834978AS.dwg
 PLOT SCALE = 0.10000 m / MM
 USER NAME = USERDESCR