


F.A.P. RTE.	SECTION	COUNTY	TOTAL SHEETS	SHEET NO.
326	(SCS,13C,108,109)R	KENDALL	931	833
STA. 22+363.405		TO STA. 22+390.000		
FED. ROAD DIST. NO.		ILLINOIS FED. AID PROJECT		

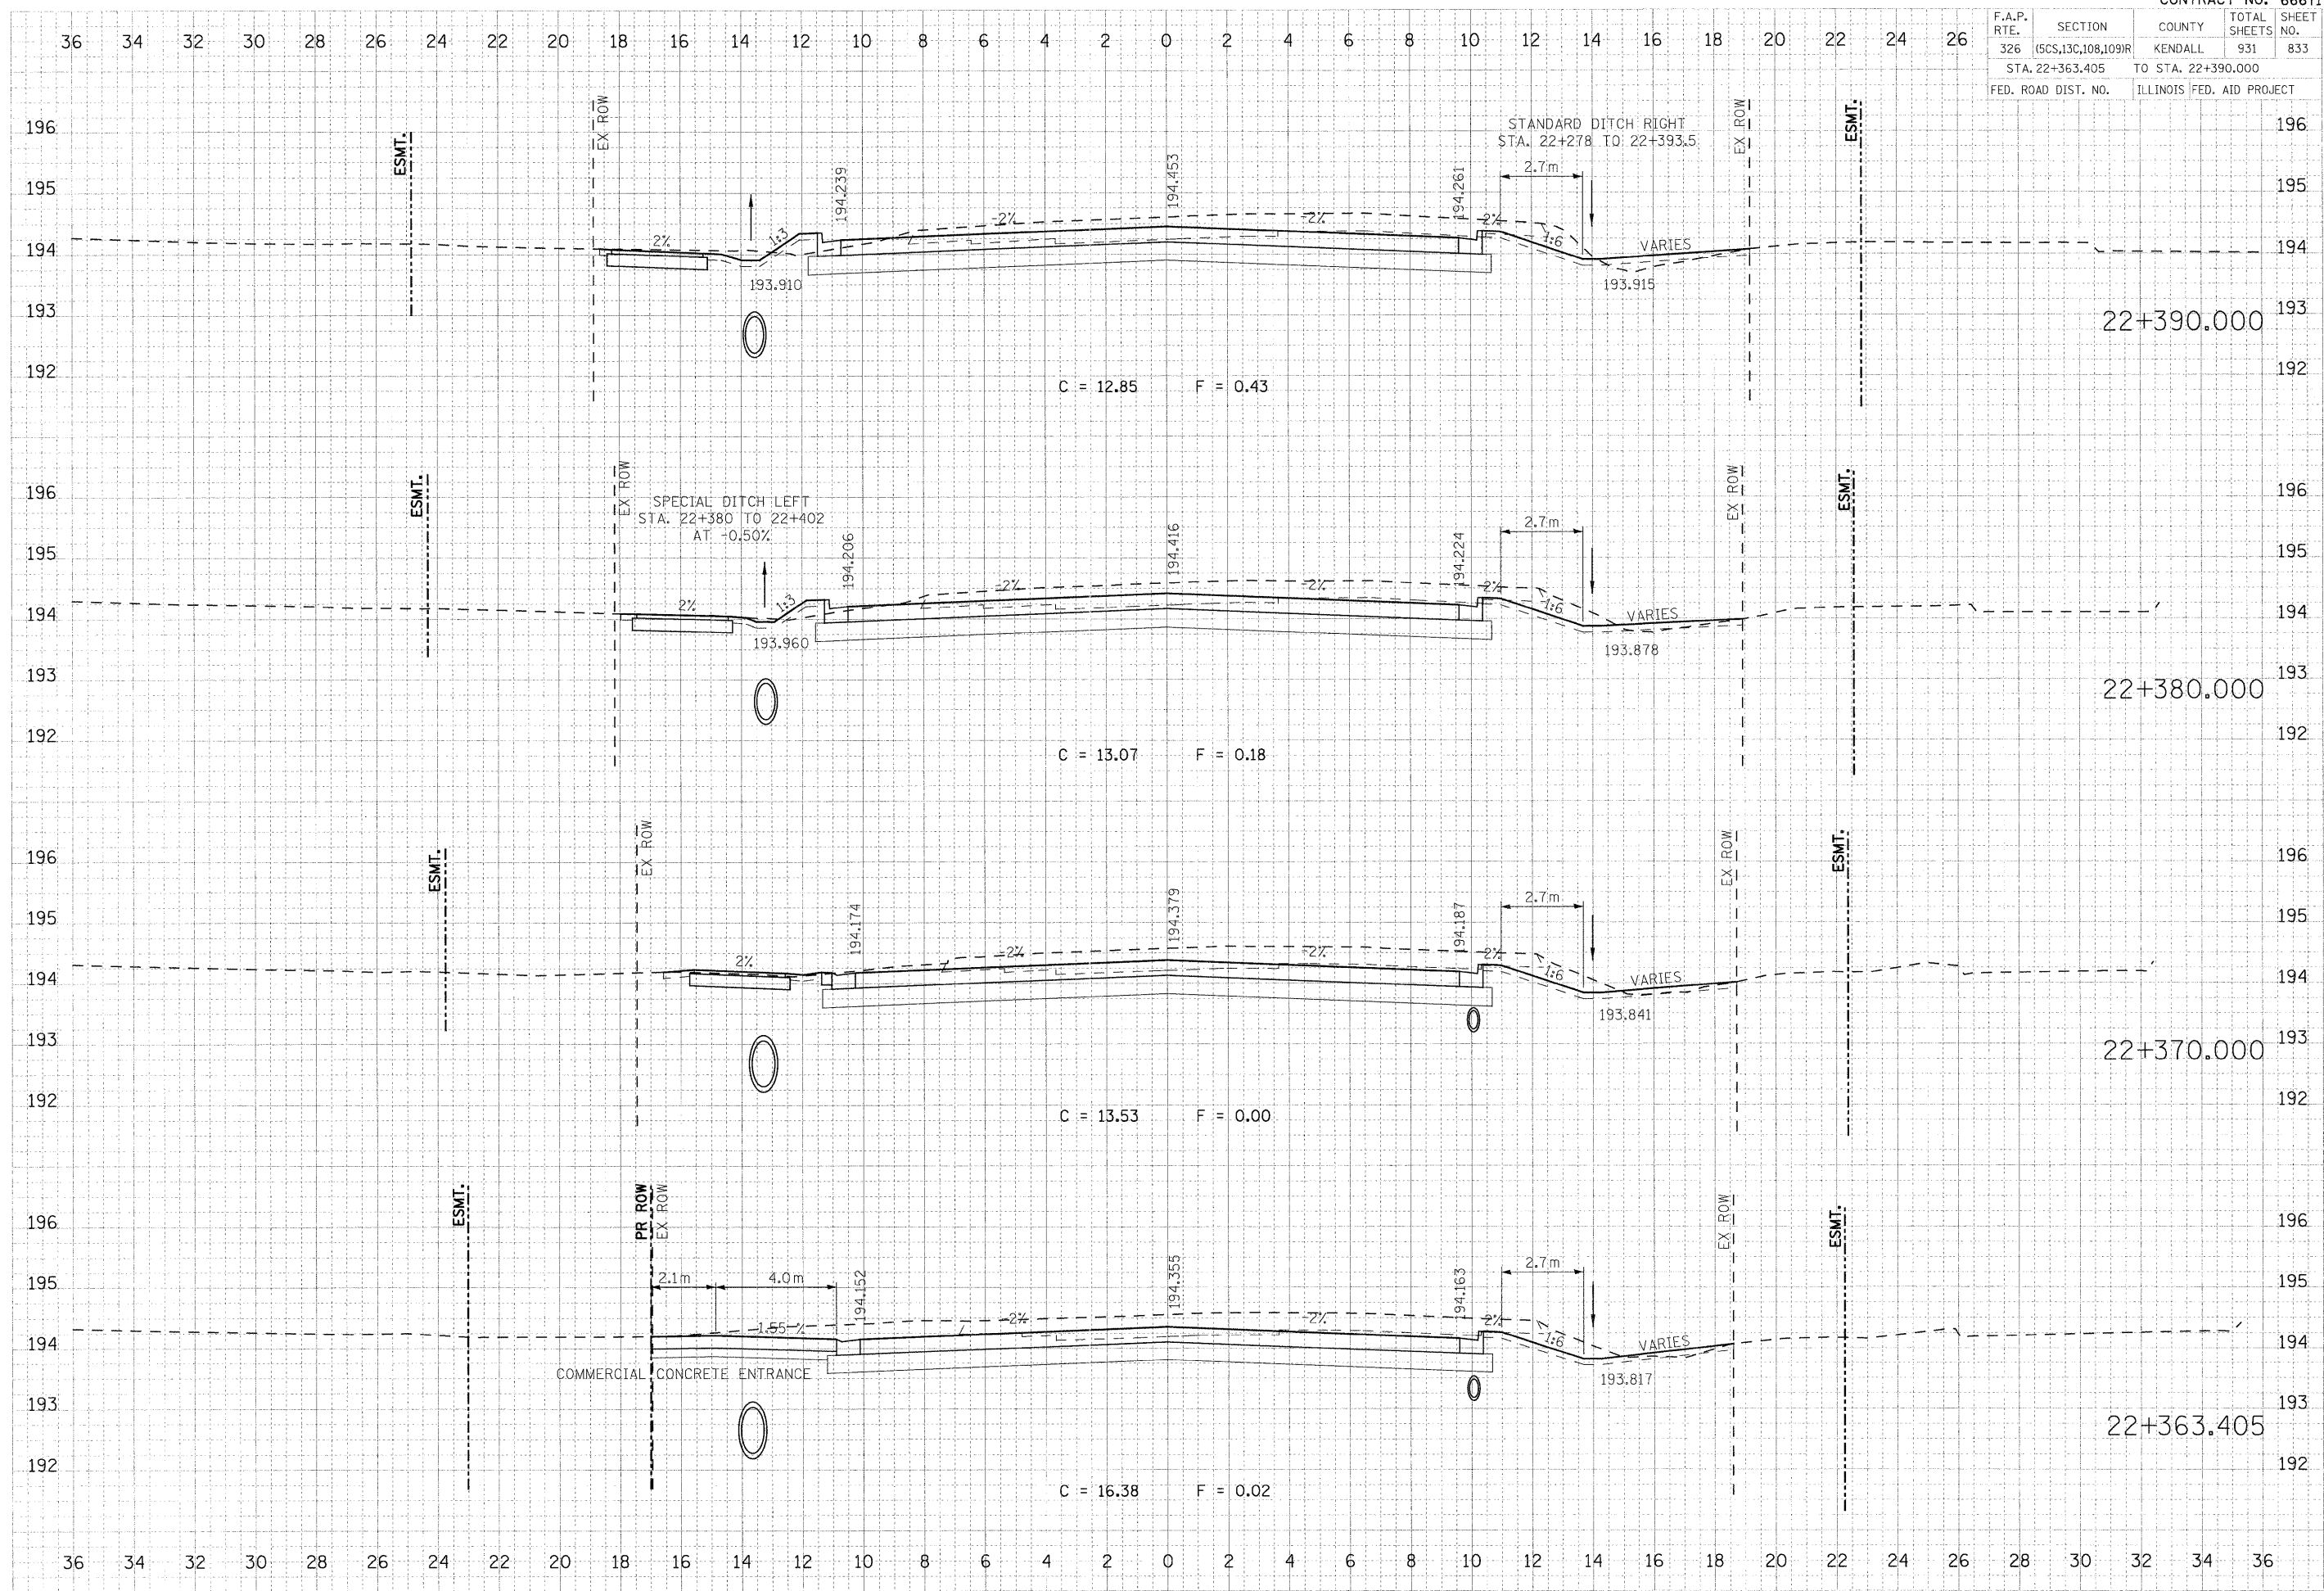

DATE: _____ BY: _____
 SURVEY: _____
 PLOT DATE: _____
 PLOT SCALE: _____
 USER NAME: _____

DATE: _____ BY: _____
 SURVEY: _____
 PLOT DATE: _____
 PLOT SCALE: _____
 USER NAME: _____

PLOT DATE = 07/26/2011
 FILE NAME = 783-97805_ahaf_47n.dgn
 PLOT SCALE = 0.1000 m/mm
 USER NAME = _USERDESCR_