


F.A.P. RTE.	SECTION	COUNTY	TOTAL SHEETS	SHEET NO.
326	(SCS,13C,108,109)R	KENDALL	931	838
STA. 22+527.448		TO STA. 22+540.000		
FED. ROAD DIST. NO.		ILLINOIS FED. AID PROJECT		

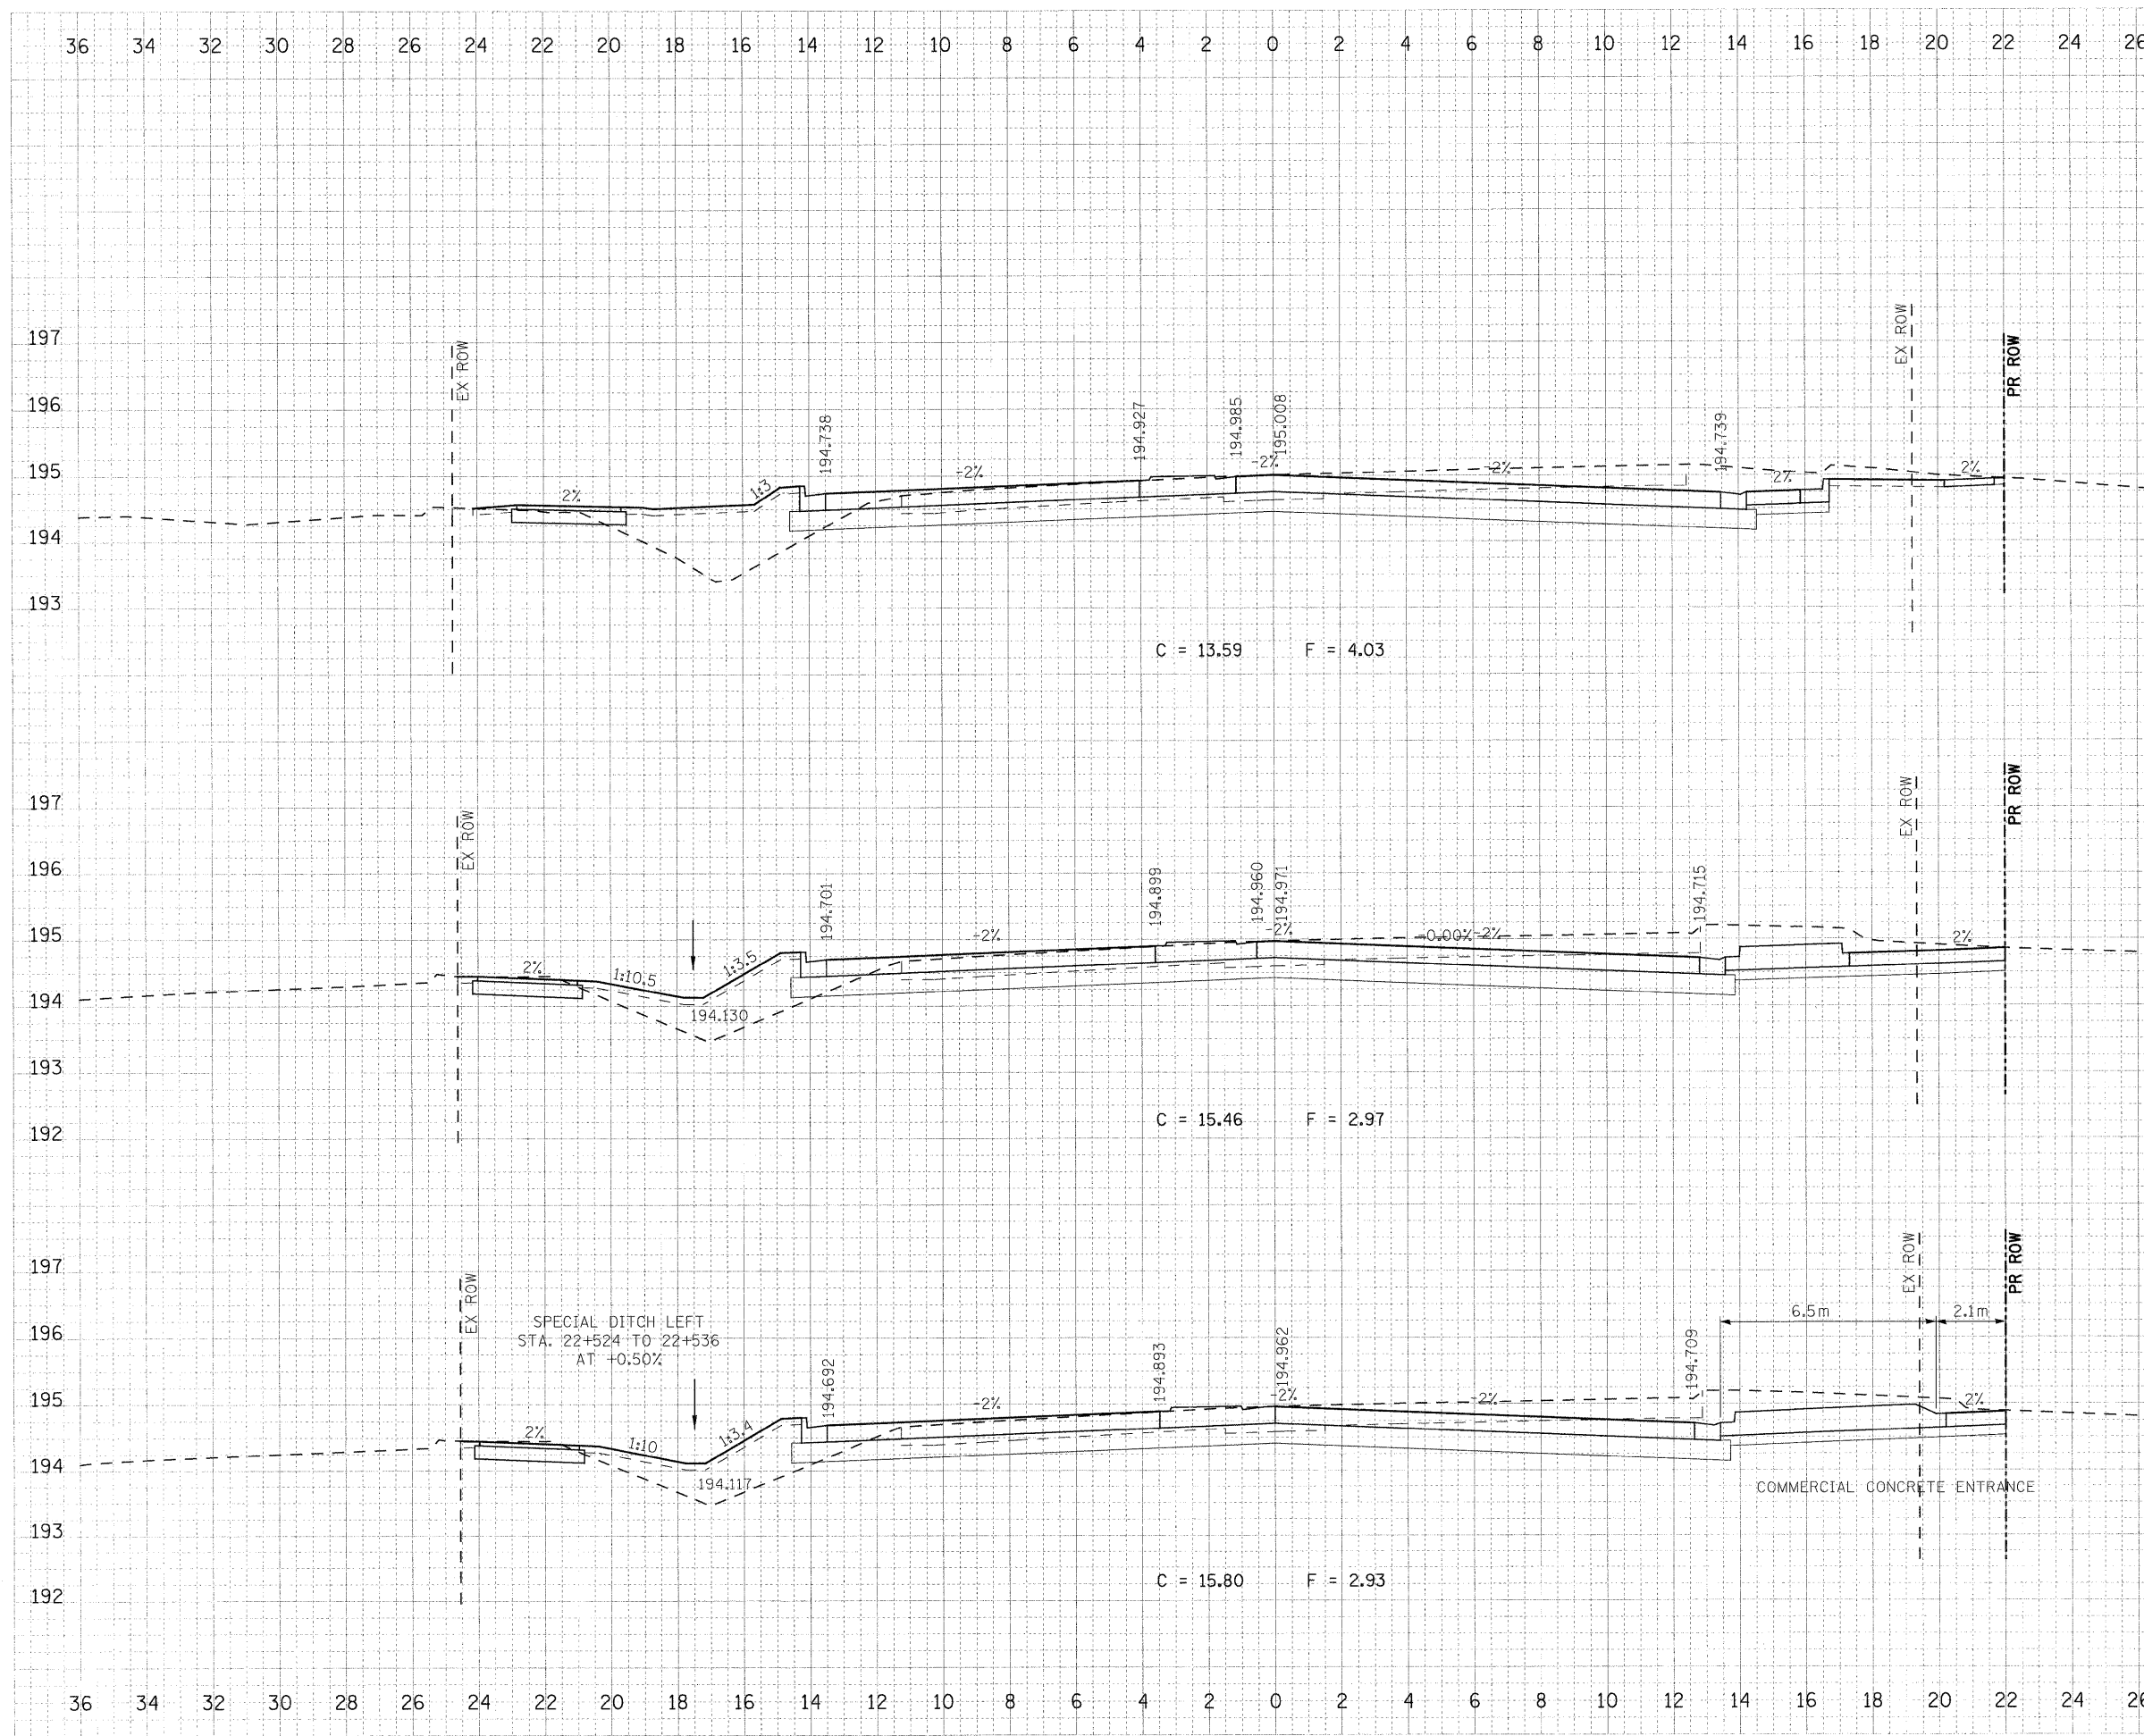

DATE	BY	CHKD

DATE	BY	CHKD

PLOT DATE = 07/26/2011
 FILE NAME = 22+527.448 - 47.mxd
 PLOT SCALE = 0.1000 m / mm
 USER NAME = JUSERDESCR