


F.A.P. RTE.	SECTION	COUNTY	TOTAL SHEETS	SHEET NO.
326	(5CS,13C,108,109)R	KENDALL	931	843
STA. 22+650.000 TO STA. 22+690.000				
FED. ROAD DIST. NO.		ILLINOIS FED. AID PROJECT		

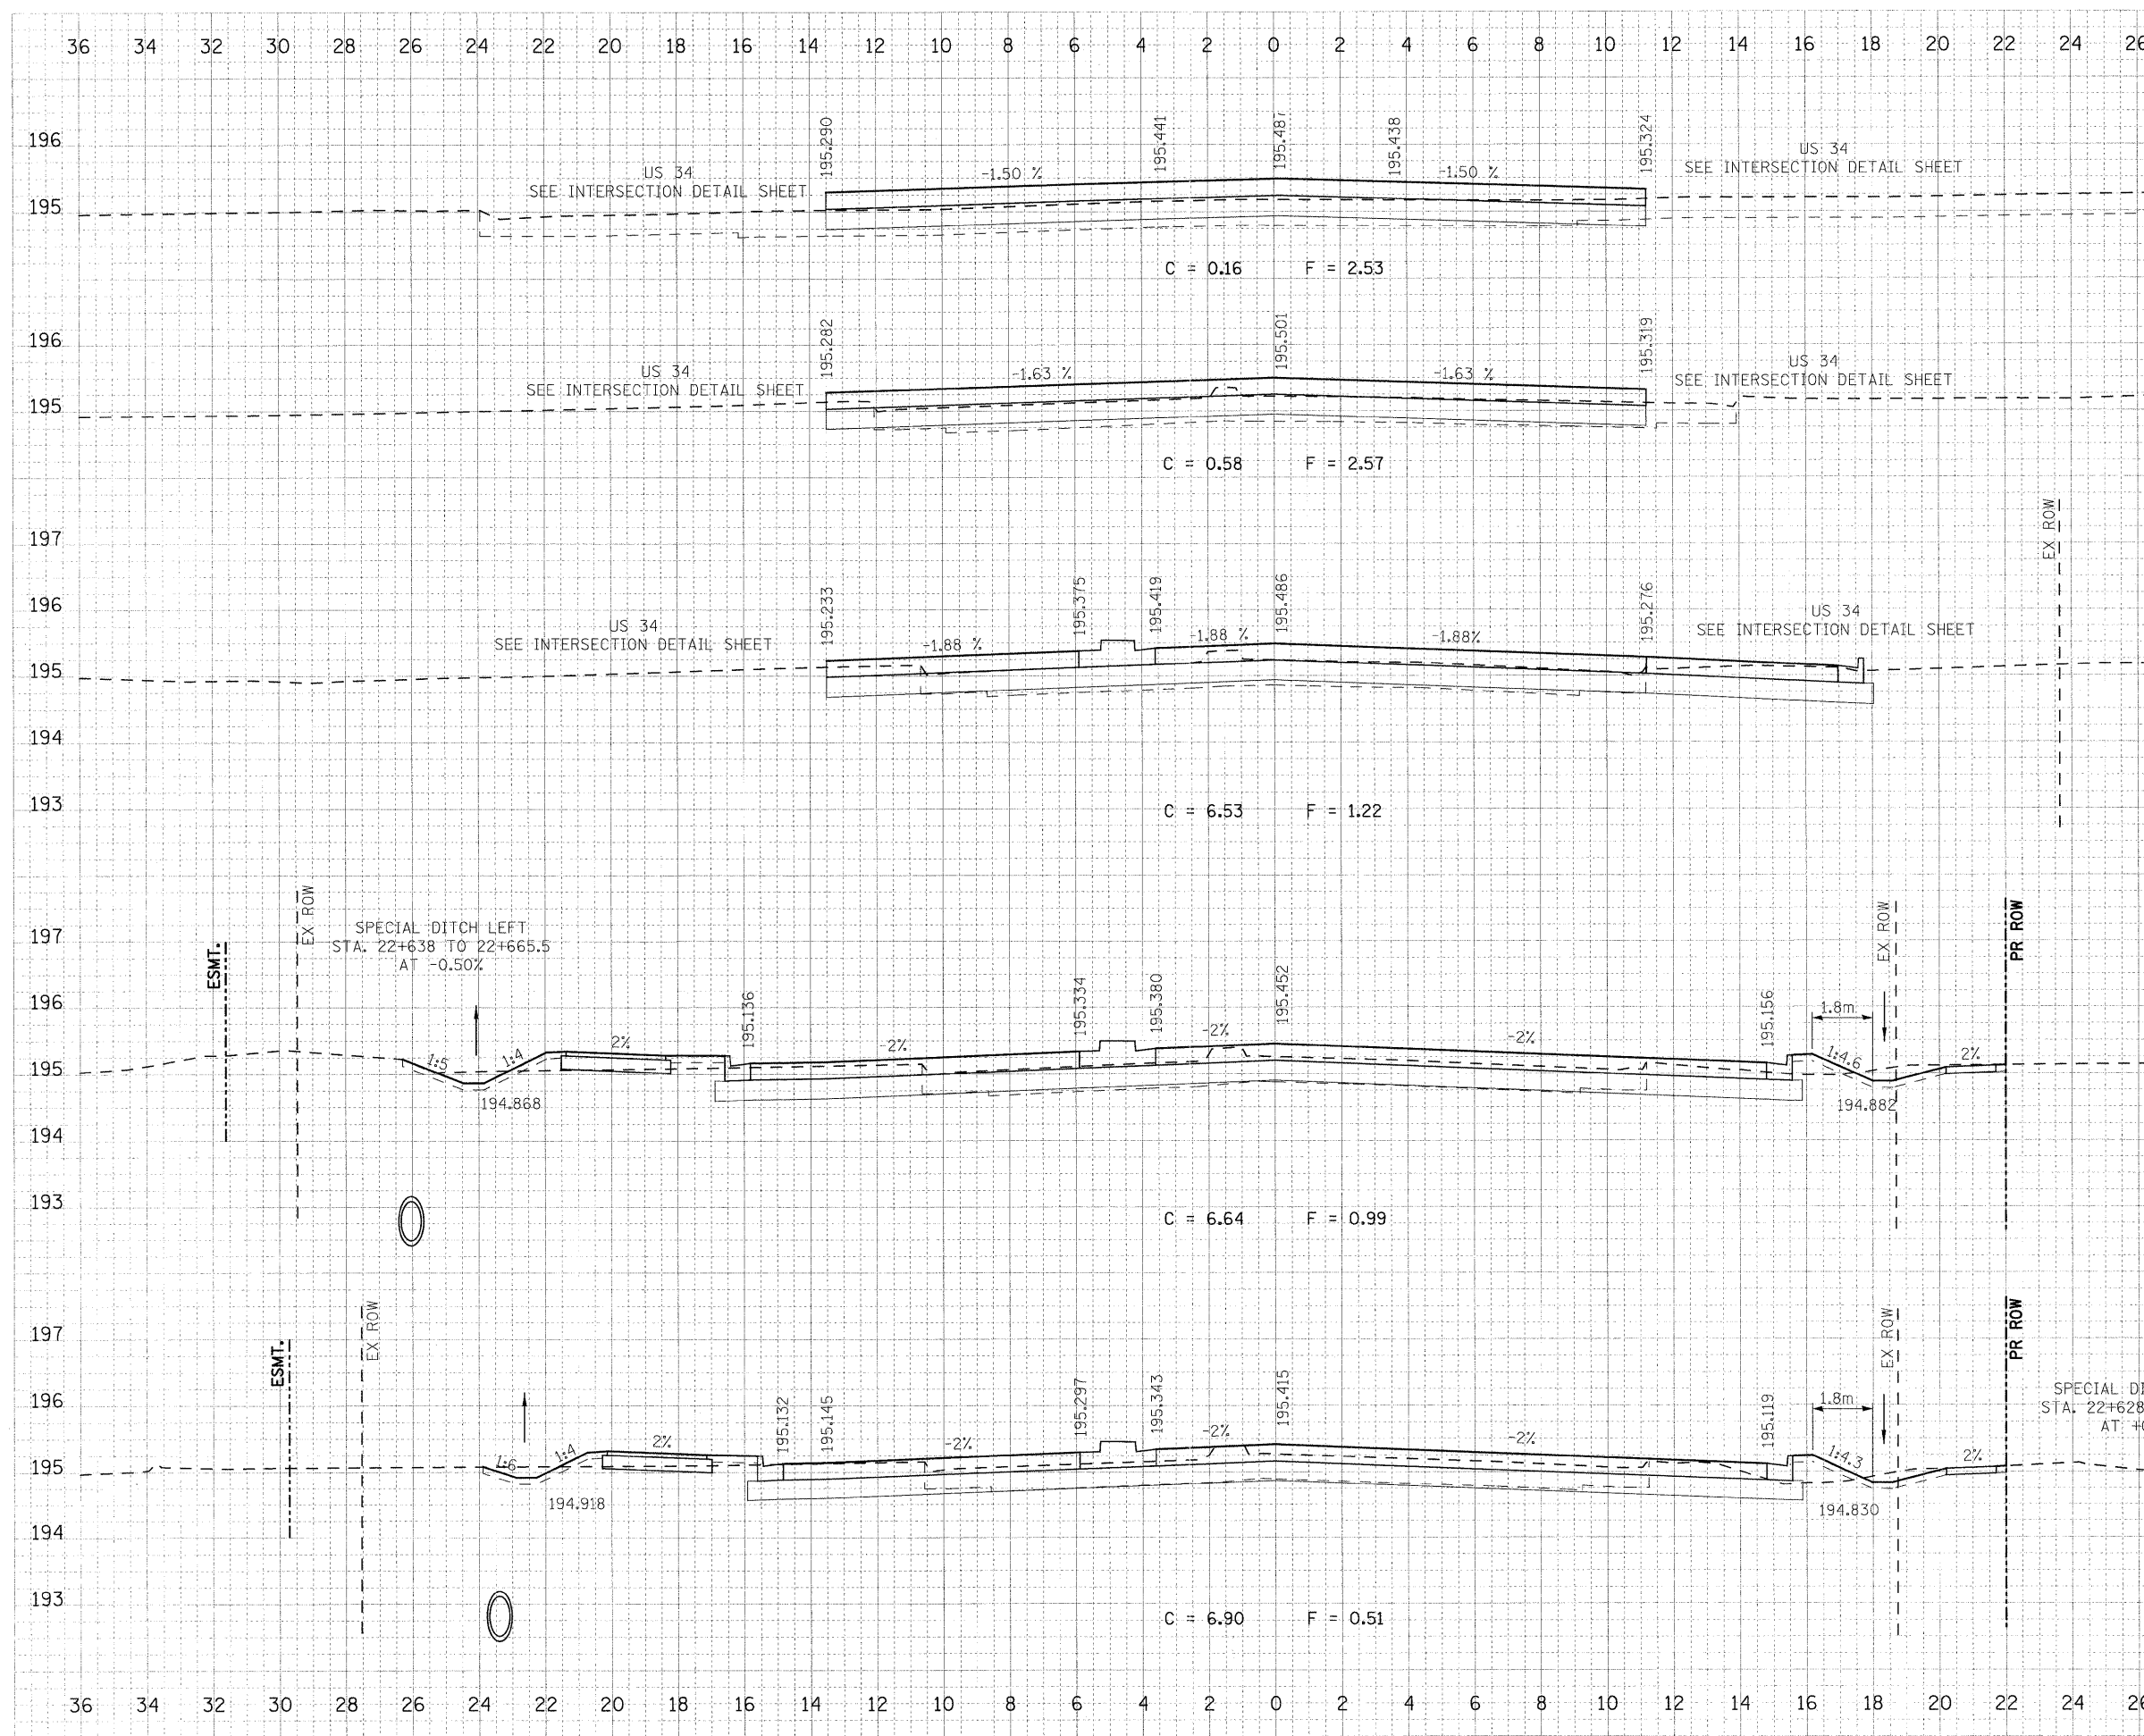

DATE	BY	DESCRIPTION
07/26/2011	USERDESCR	USERDESCR

DATE	BY	DESCRIPTION
07/26/2011	USERDESCR	USERDESCR

PLOT DATE = 07/26/2011
 FILE NAME = 79359205.dwg
 PLOT SCALE = 1:1000
 USER NAME = USERDESCR