


F.A.P. RTE.	SECTION	COUNTY	TOTAL SHEETS	SHEET NO.
326	(SCS,13C,108,109R)	KENDALL	931	847
STA. 22+807.810		TO STA. 22+820.000		
FED. ROAD DIST. NO.		ILLINOIS FED. AID PROJECT		

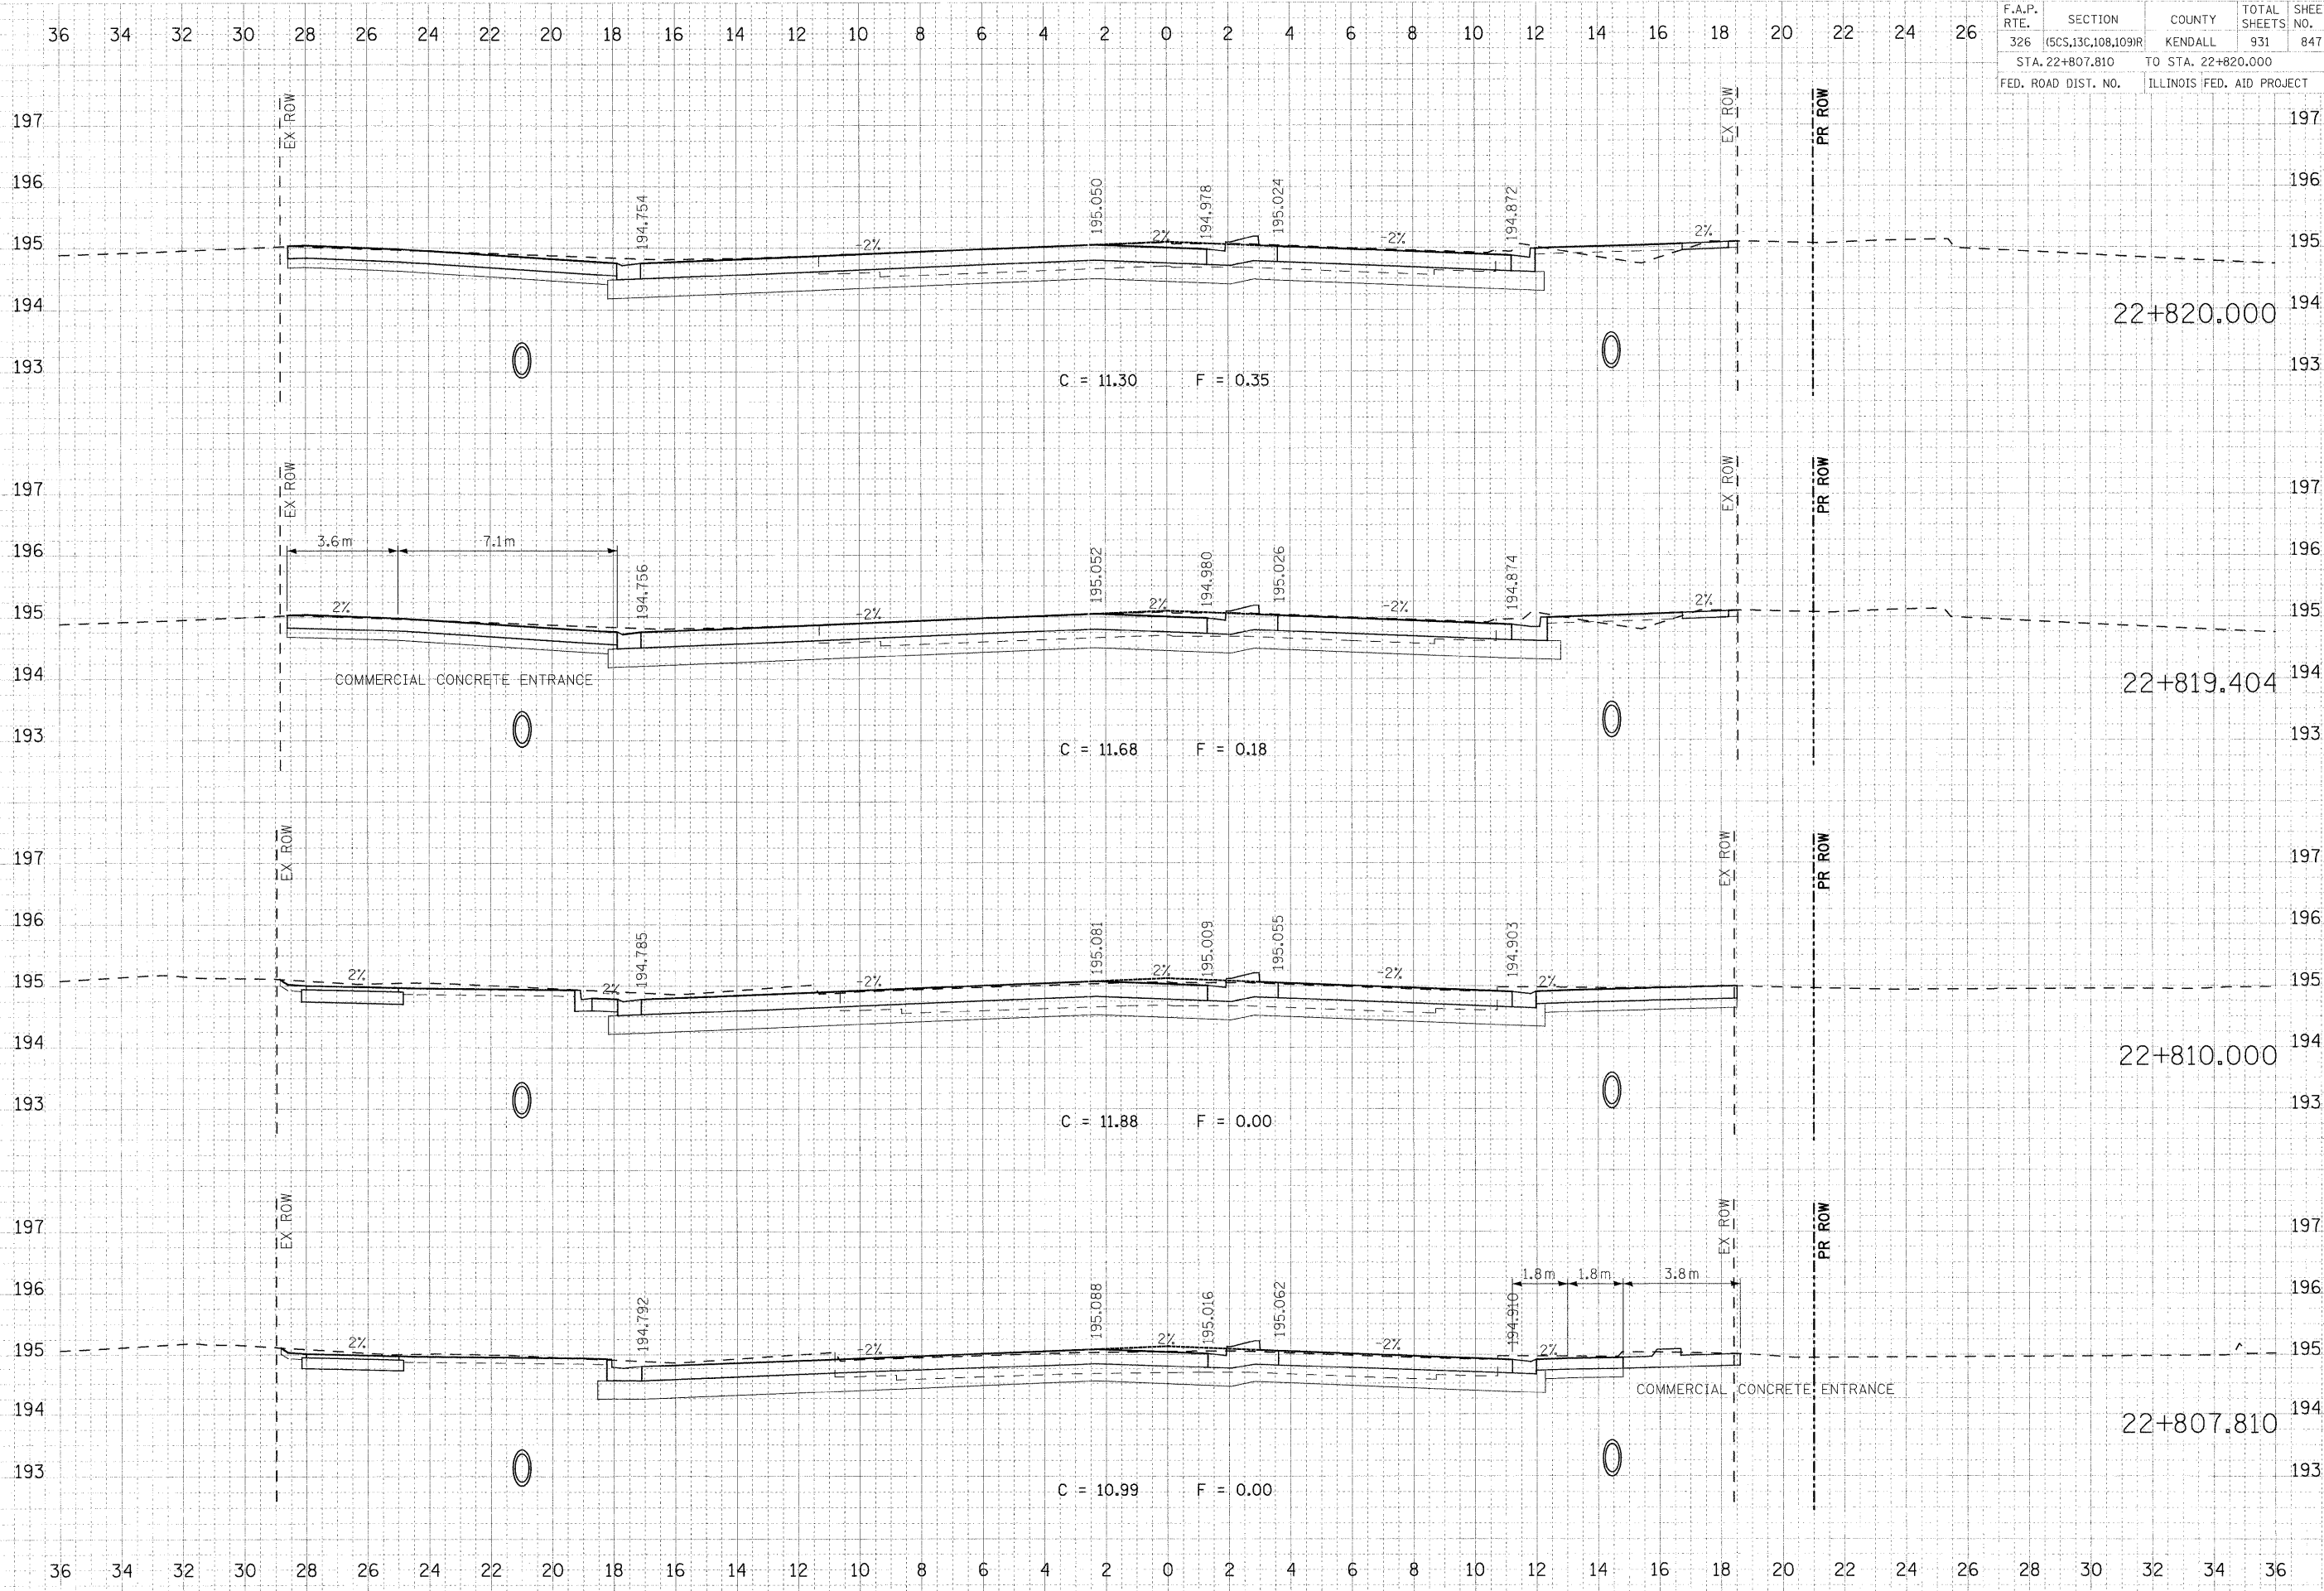

FINAL	DATE
REVISED	BY
NOTED	DATE
AREA	DATE
APPROVED	DATE

ORIGINAL	DATE
REVISED	BY
NOTED	DATE
AREA	DATE
APPROVED	DATE

PLOT DATE = 07/26/2011  
 FILE NAME = 933-87833-1111-47n.dgn  
 PLOT SCALE = 610000 in MM.  
 USER NAME = USERDESCR.