


F.A.P. RTE.	SECTION	COUNTY	TOTAL SHEETS	SHEET NO.
326	(SCS,13C,10B,109)R	KENDALL	931	854
STA. 23+030.000		TO STA. 23+048.856		
FED. ROAD DIST. NO.		ILLINOIS FED. AID PROJECT		

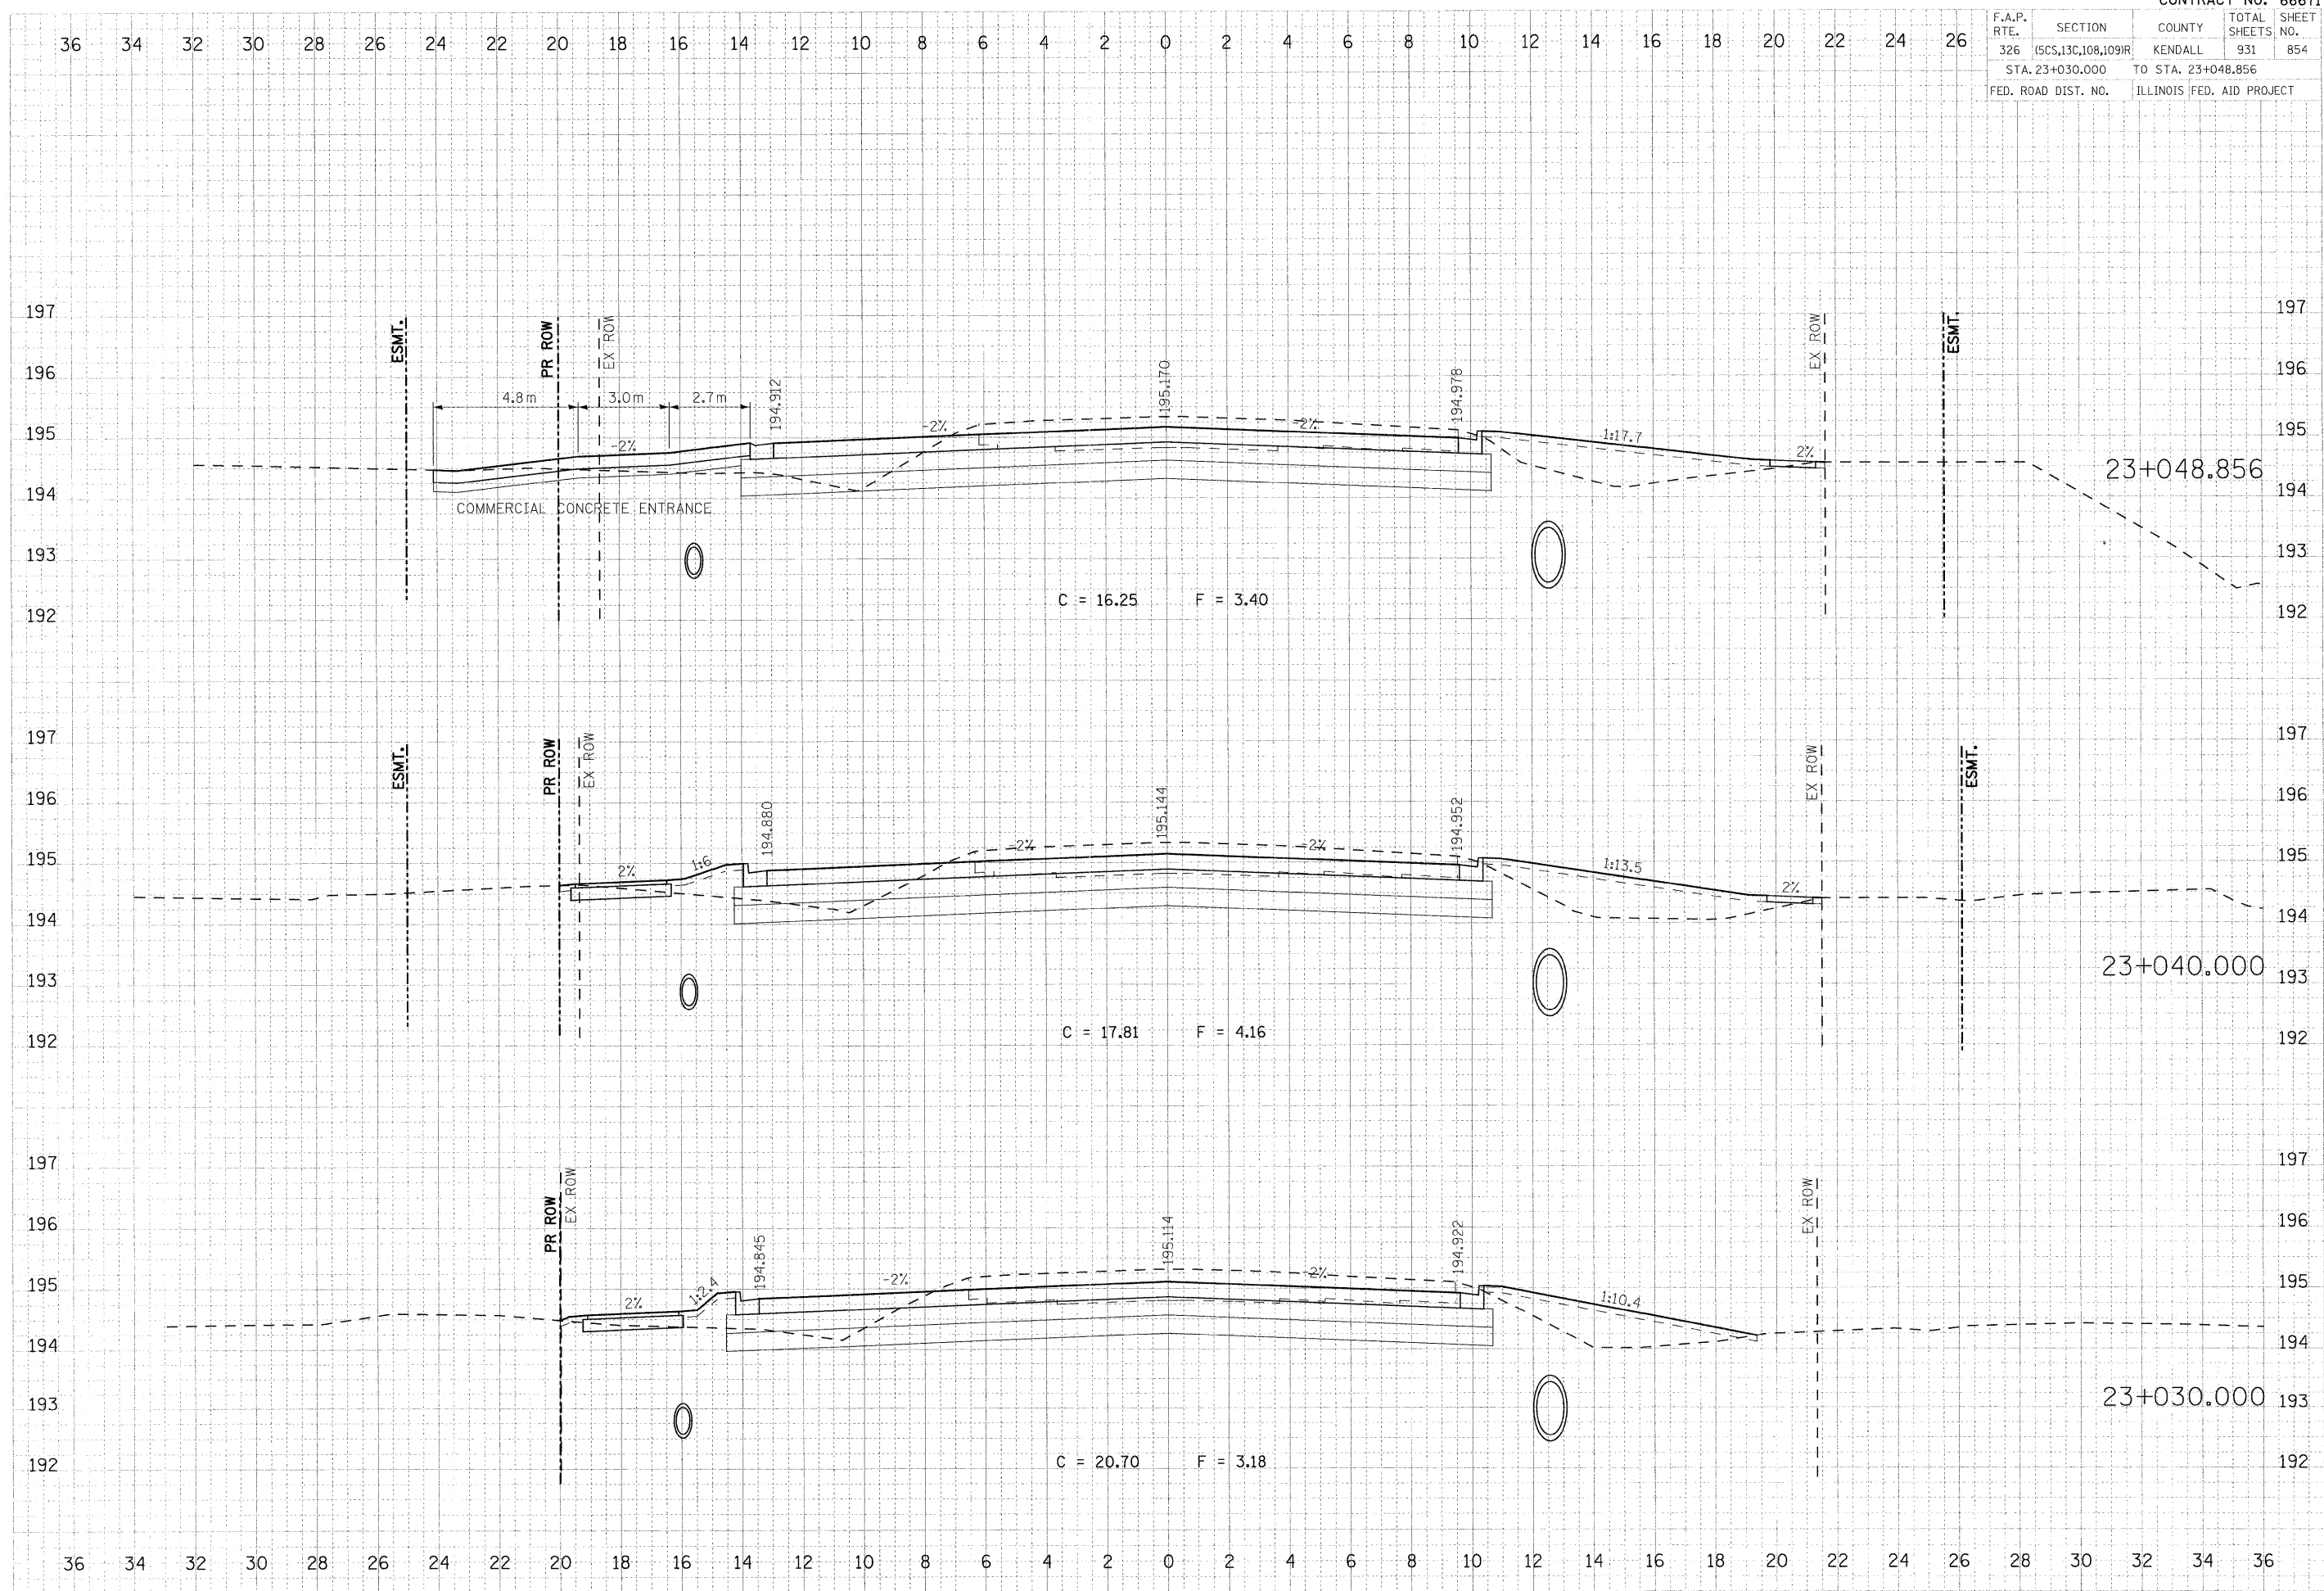

FINAL
DATE
BY
CHECKED
DATE
BY
NOTED
DATE
BY
APPROVED
DATE
BY

ORIGINAL
DATE
BY
CHECKED
DATE
BY
NOTED
DATE
BY
APPROVED
DATE
BY

PLOT DATE = 07/26/2011
FILE NAME = 73397631.dwg
PLOT SCALE = 1:1000
USER NAME = JUSERDESCR