


F.A.P. RTE.	SECTION	COUNTY	TOTAL SHEETS	SHEET NO.
326	(5CS,13C,10B,109)R	KENDALL	931	861
STA. 23+260.000 TO STA. 23+290.000				
FED. ROAD DIST. NO.		ILLINOIS FED. AID PROJECT		

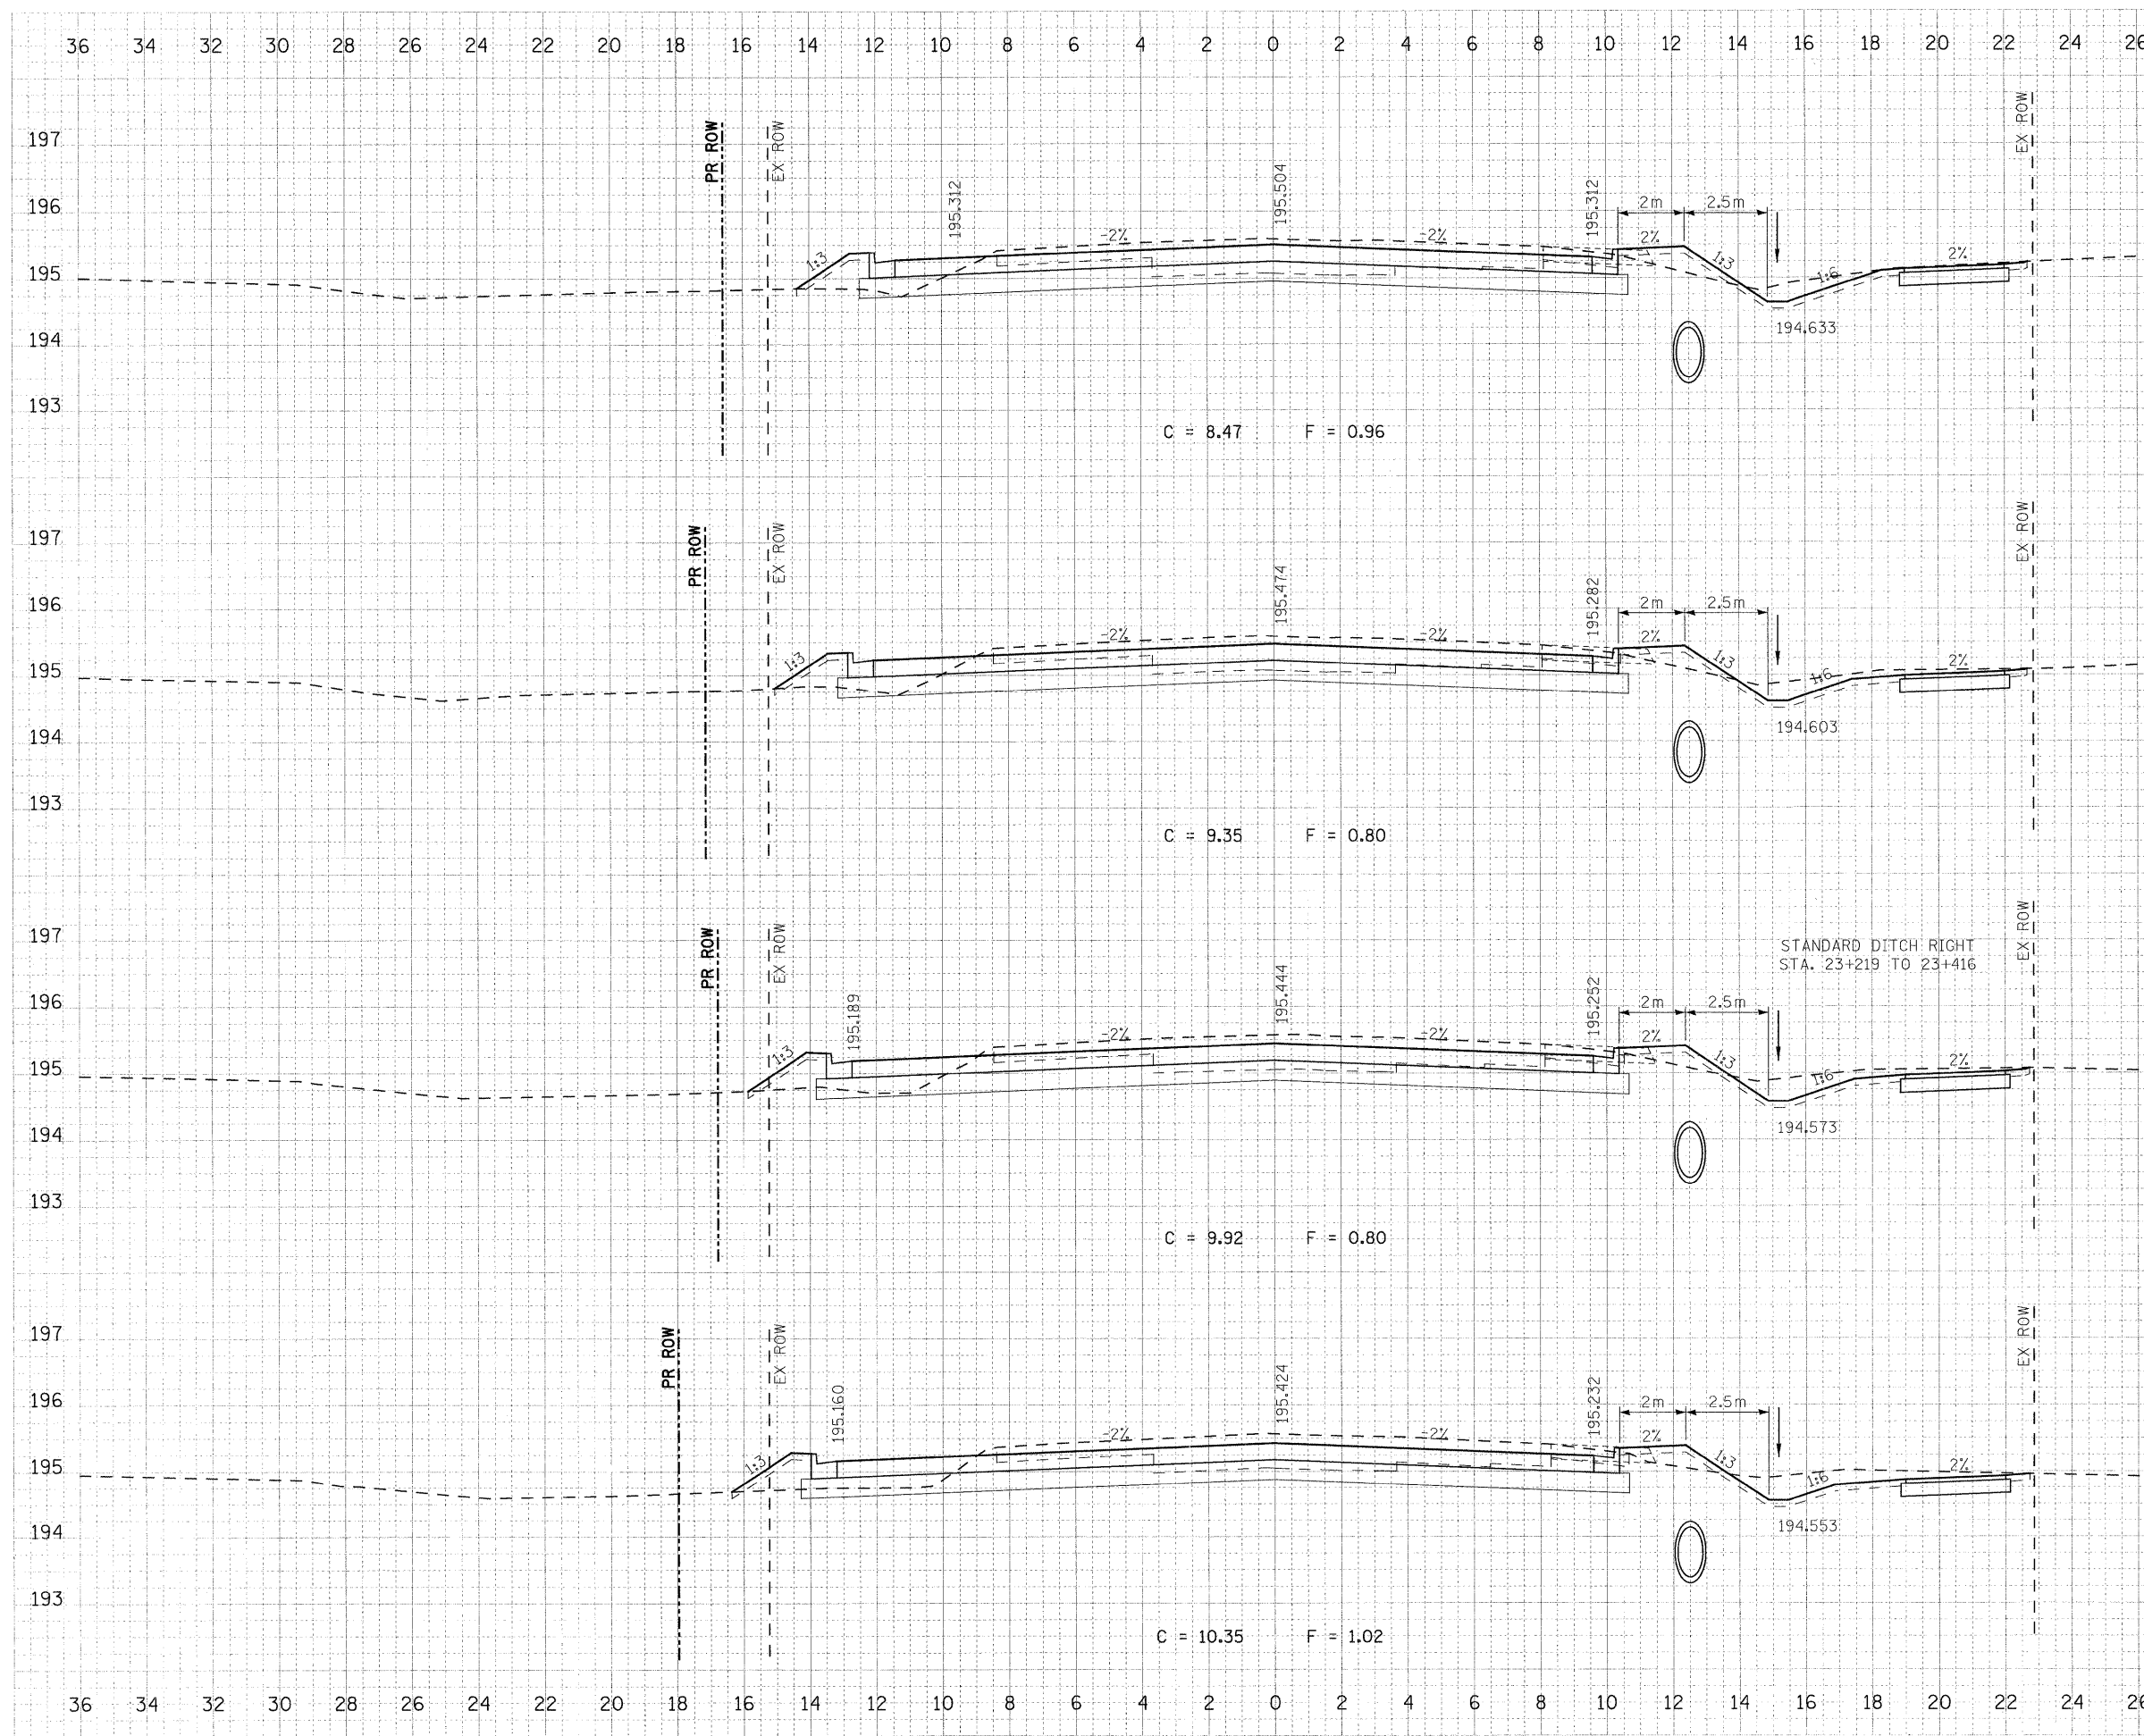

C = 8.47 F = 0.96

C = 9.35 F = 0.80

C = 9.92 F = 0.80

C = 10.35 F = 1.02

STANDARD DITCH RIGHT
STA. 23+219 TO 23+416

23+290.000

23+280.000

23+270.000

23+260.000

DATE	
BY	
CHECKED	
APPROVED	
DATE	
BY	
CHECKED	
APPROVED	
PLOT DATE = 07/26/2011
 FILE NAME = 783-07603-shaf-47n.dgn
 PLOT SCALE = 610000 m / MM.
 USER NAME = USERDESCR