


F.A.P. RTE.	SECTION	COUNTY	TOTAL SHEETS	SHEET NO.
326	(5CS,13C,108,109)R	KENDALL	902	877
STA. 23+830.000 TO STA. 23+860.000			ILLINOIS FED. AID PROJECT	

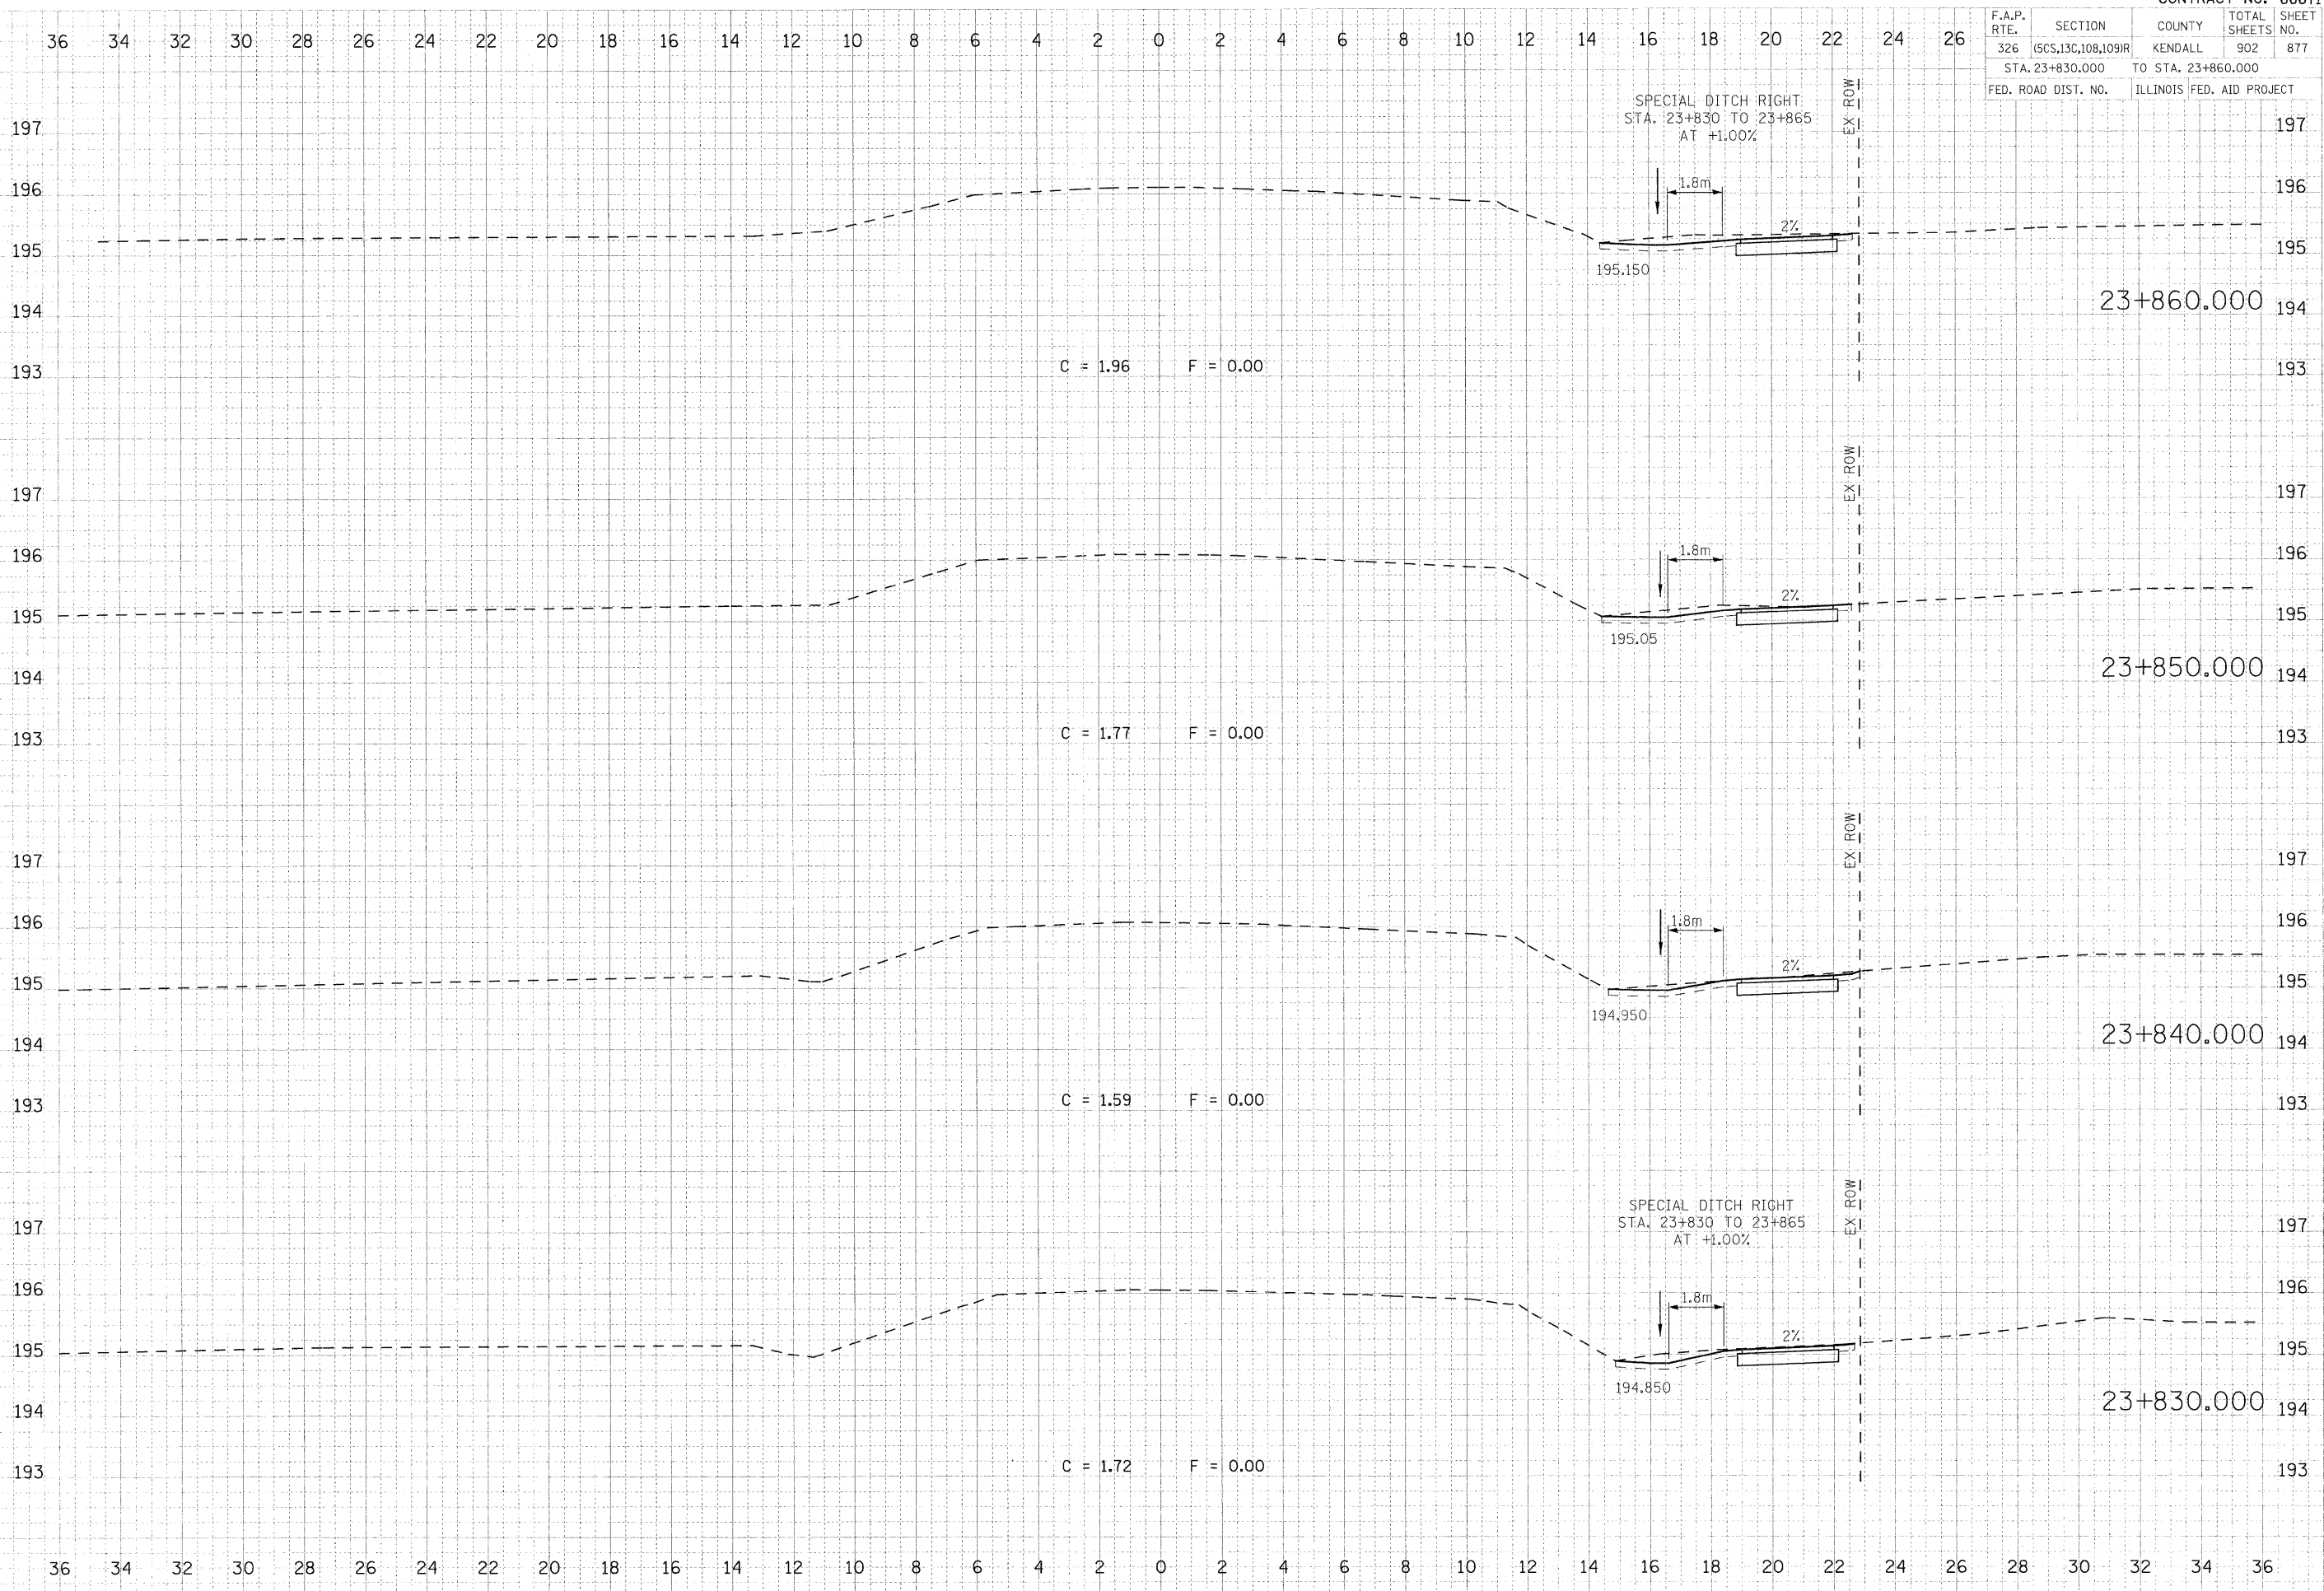

FINAL SURVEY
 DATE: _____ BY: _____
 CHECKED: _____
 DATE: _____ BY: _____
 REVISIONS: _____

ORIGINAL SURVEY
 DATE: _____ BY: _____
 CHECKED: _____
 DATE: _____ BY: _____
 REVISIONS: _____

PLOT DATE = 07/26/2011
 FILE NAME = 934-97631-shf-47n.dgn
 PLOT SCALE = 0.1000 in / MM.
 USER NAME = JUSBERDESCR.